





PL-A
022-20 Endell Street
Existing skylight to be enlarged NTS

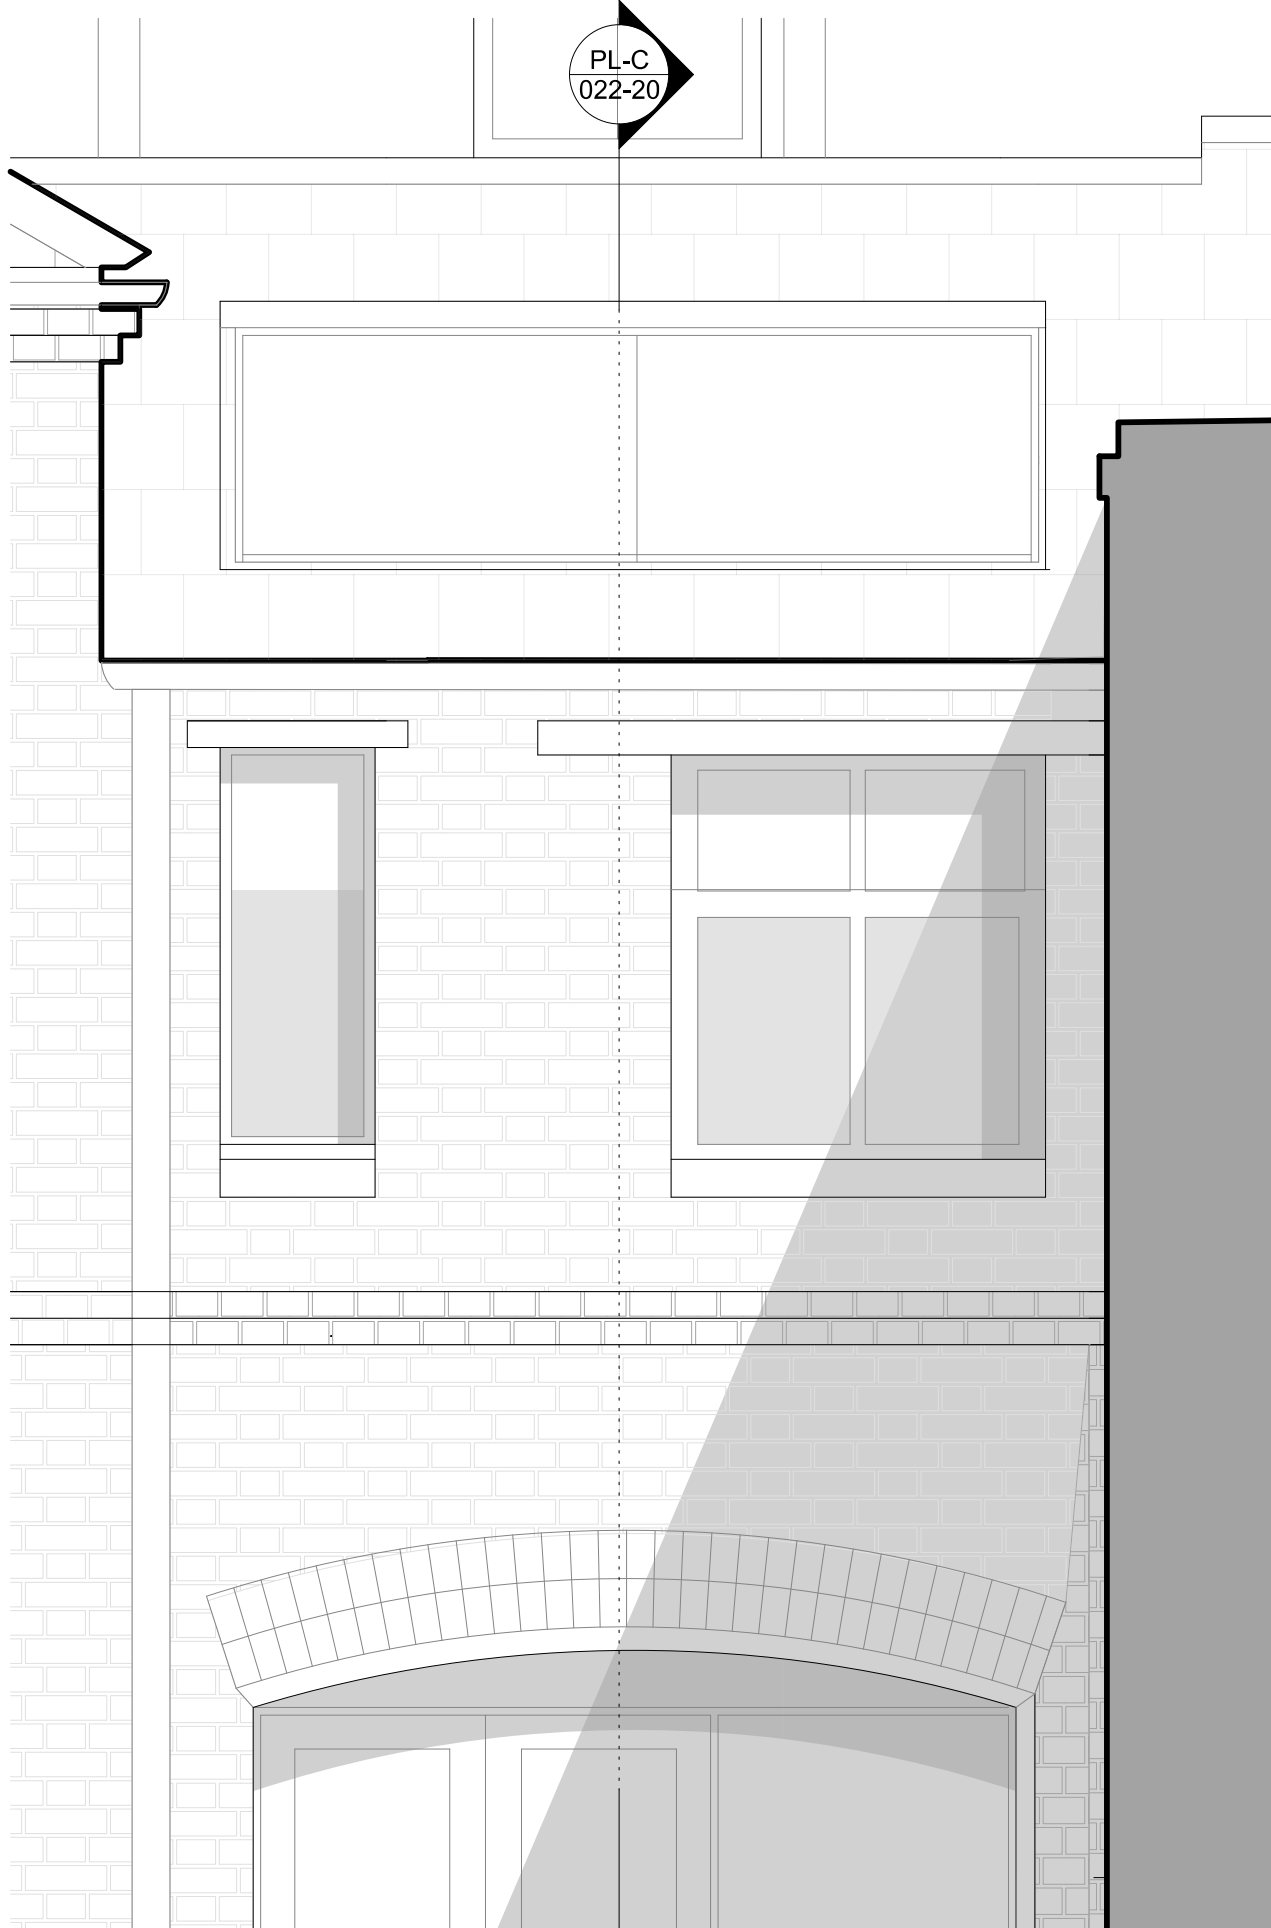


PL-B
022-20 Endell Street
Proposed skylight detail 1:50

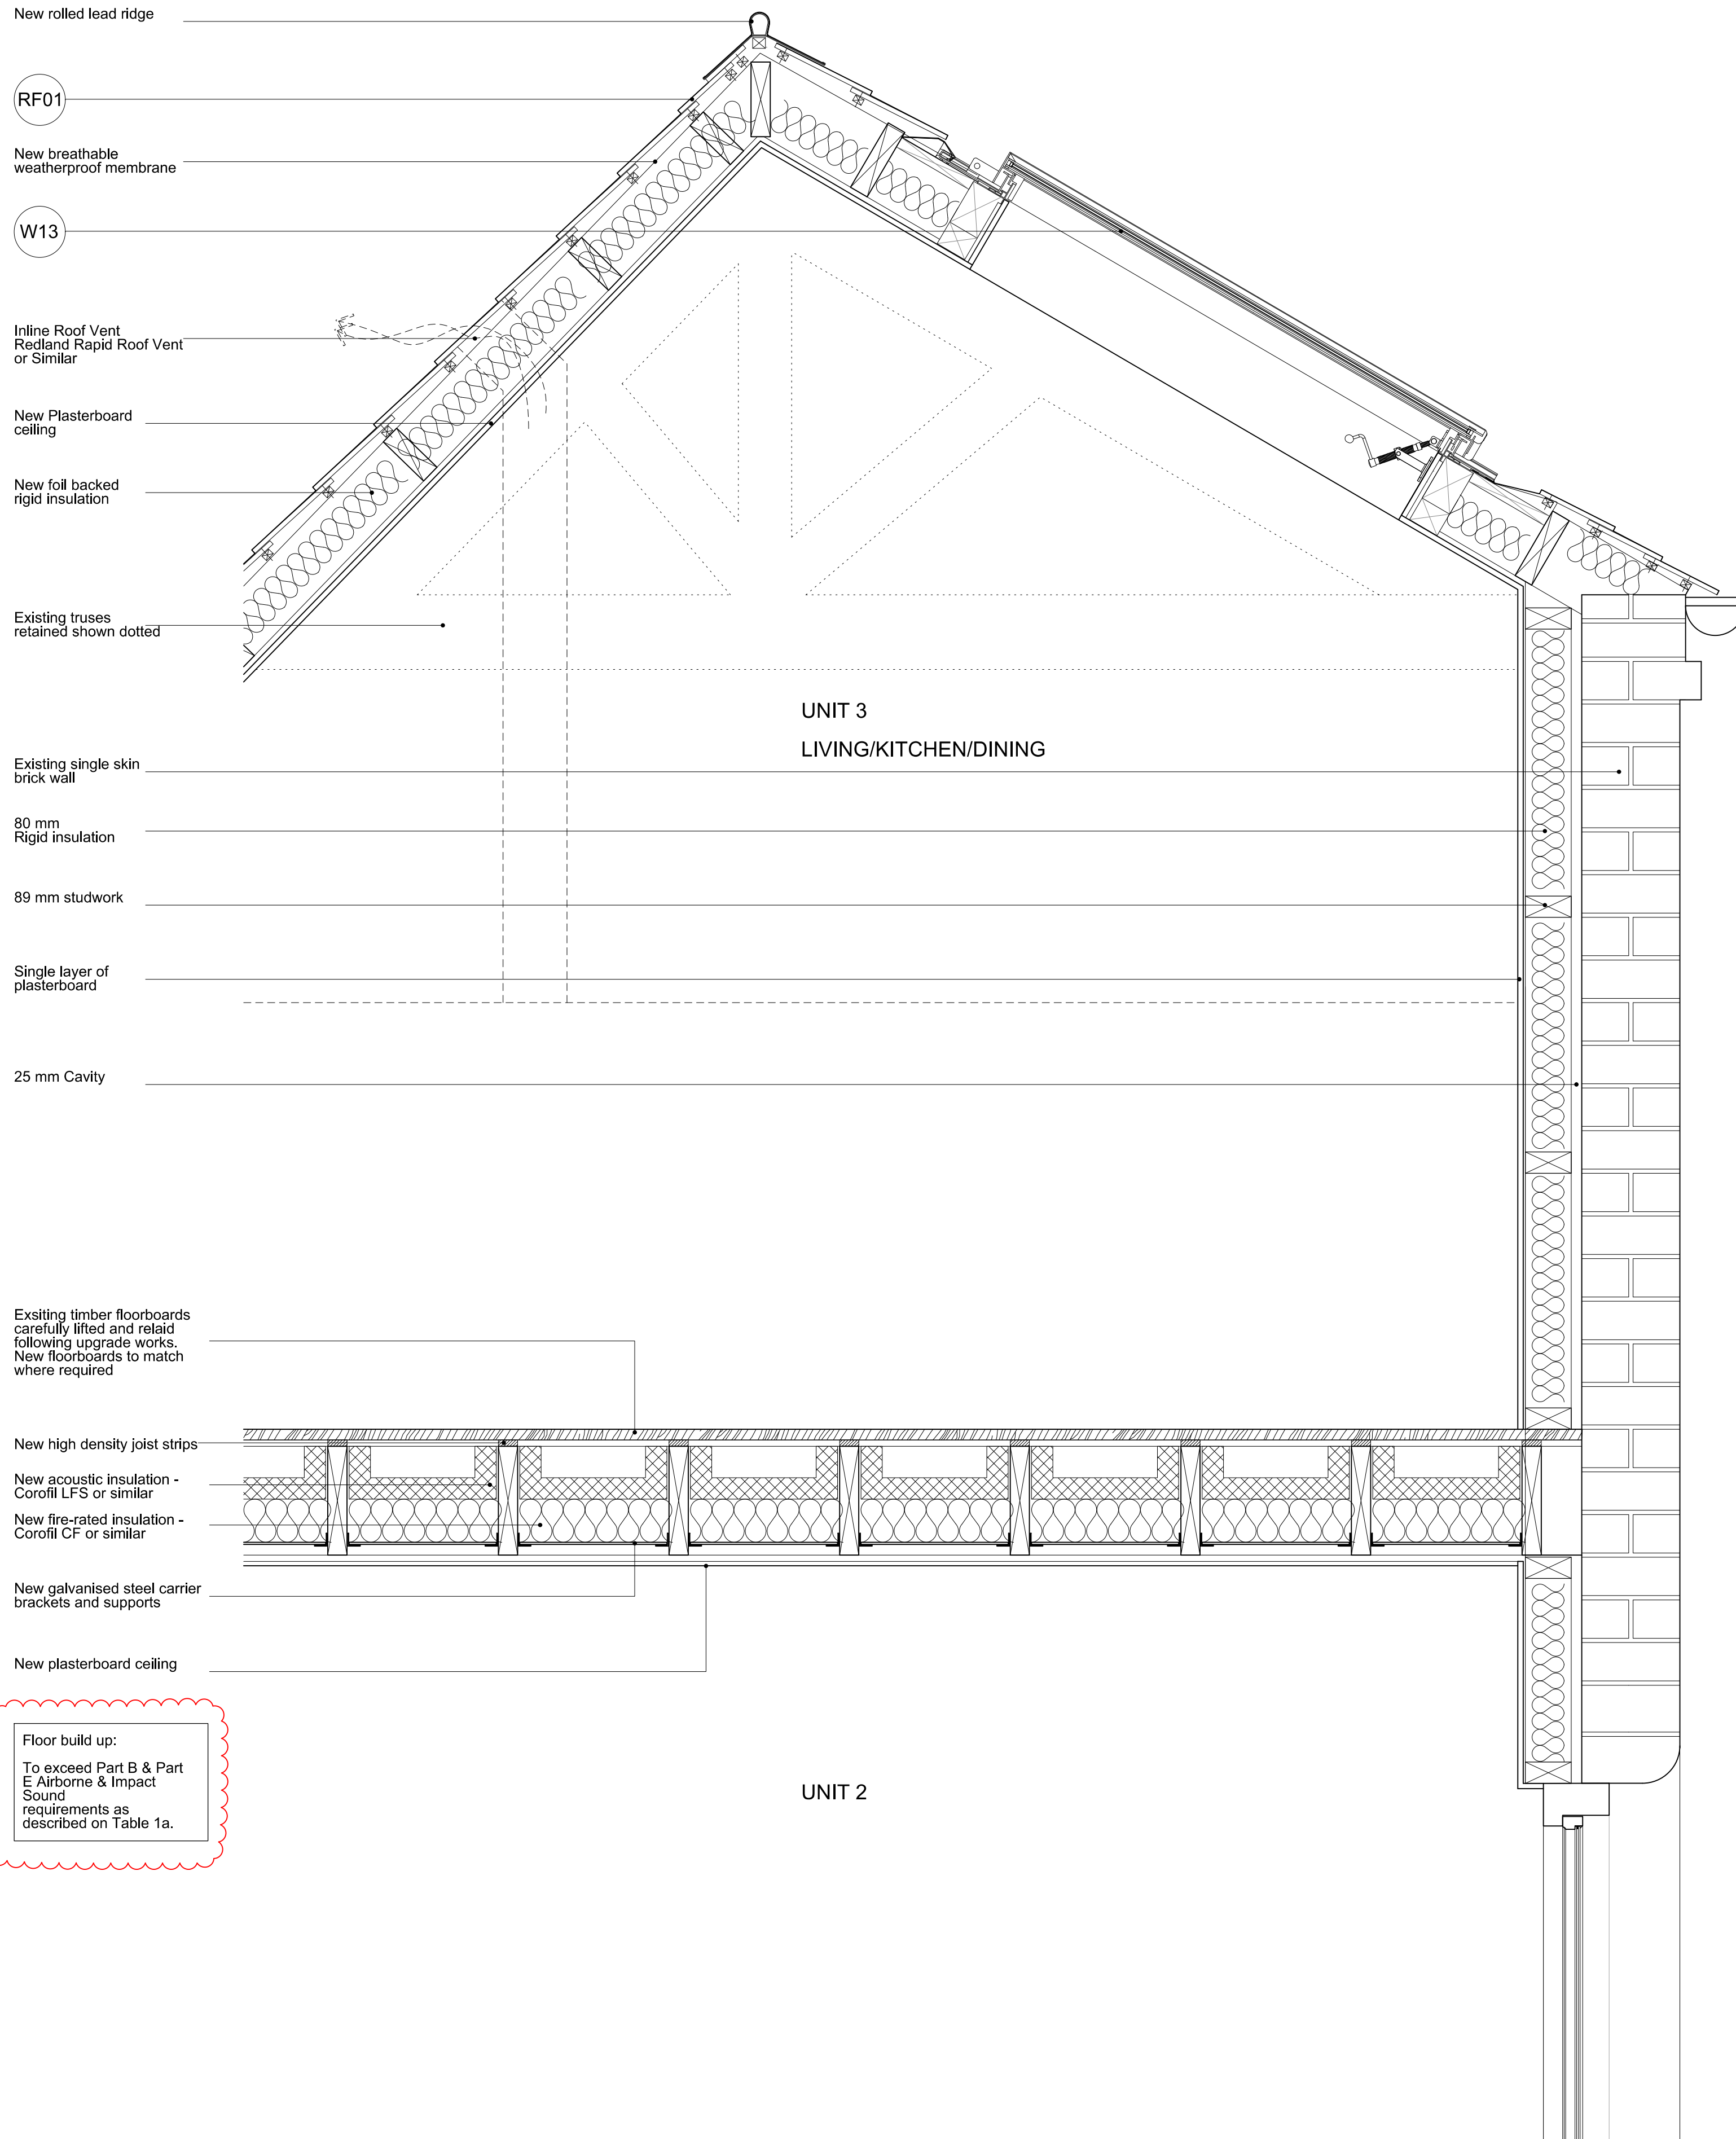

Floor build up:
To exceed Part B & Part E Airborne & Impact Sound requirements as described on Table 1a.

PL-C
022-20 Endell Street
Proposed skylight detail 1:10

Notes: All internal furniture layouts are indicative only.

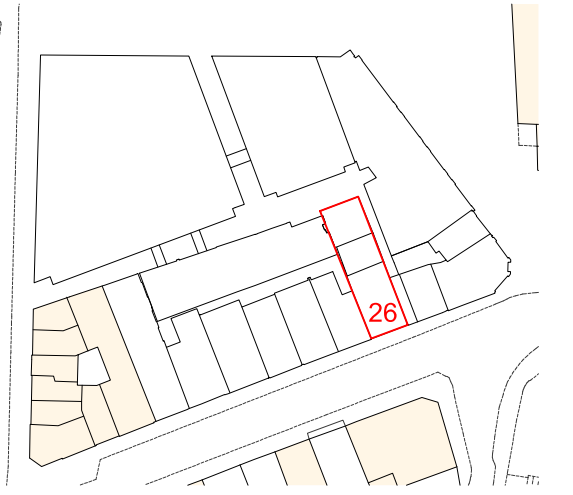

P2 26.07.13 CHANGES AS CLOUDED, RE-ISSUED FOR PLANNING
14.12.12 ISSUED FOR PLANNING

FOR PLANNING

Revision:

ORMS

Architecture Design

1 Pine Street London EC1R 0JH
T 0207 833 8533 F 0207 837 7575
E orms@orms.co.uk

Project ST GILES CIRCUS, ENDELL STREET

Drawing title Proposed Skylight Endell Street Refurbishment Detail

Scale Varies @ A1 Drwg. No.

Date August '12 **1793PL022-20** Rev. P2

Status For information For tender For construction

Do not scale. All dimensions to be confirmed on site. Information contained in this drawing is the sole copyright of ORMS Designers & Architects Ltd. and is not to be reproduced without permission.