


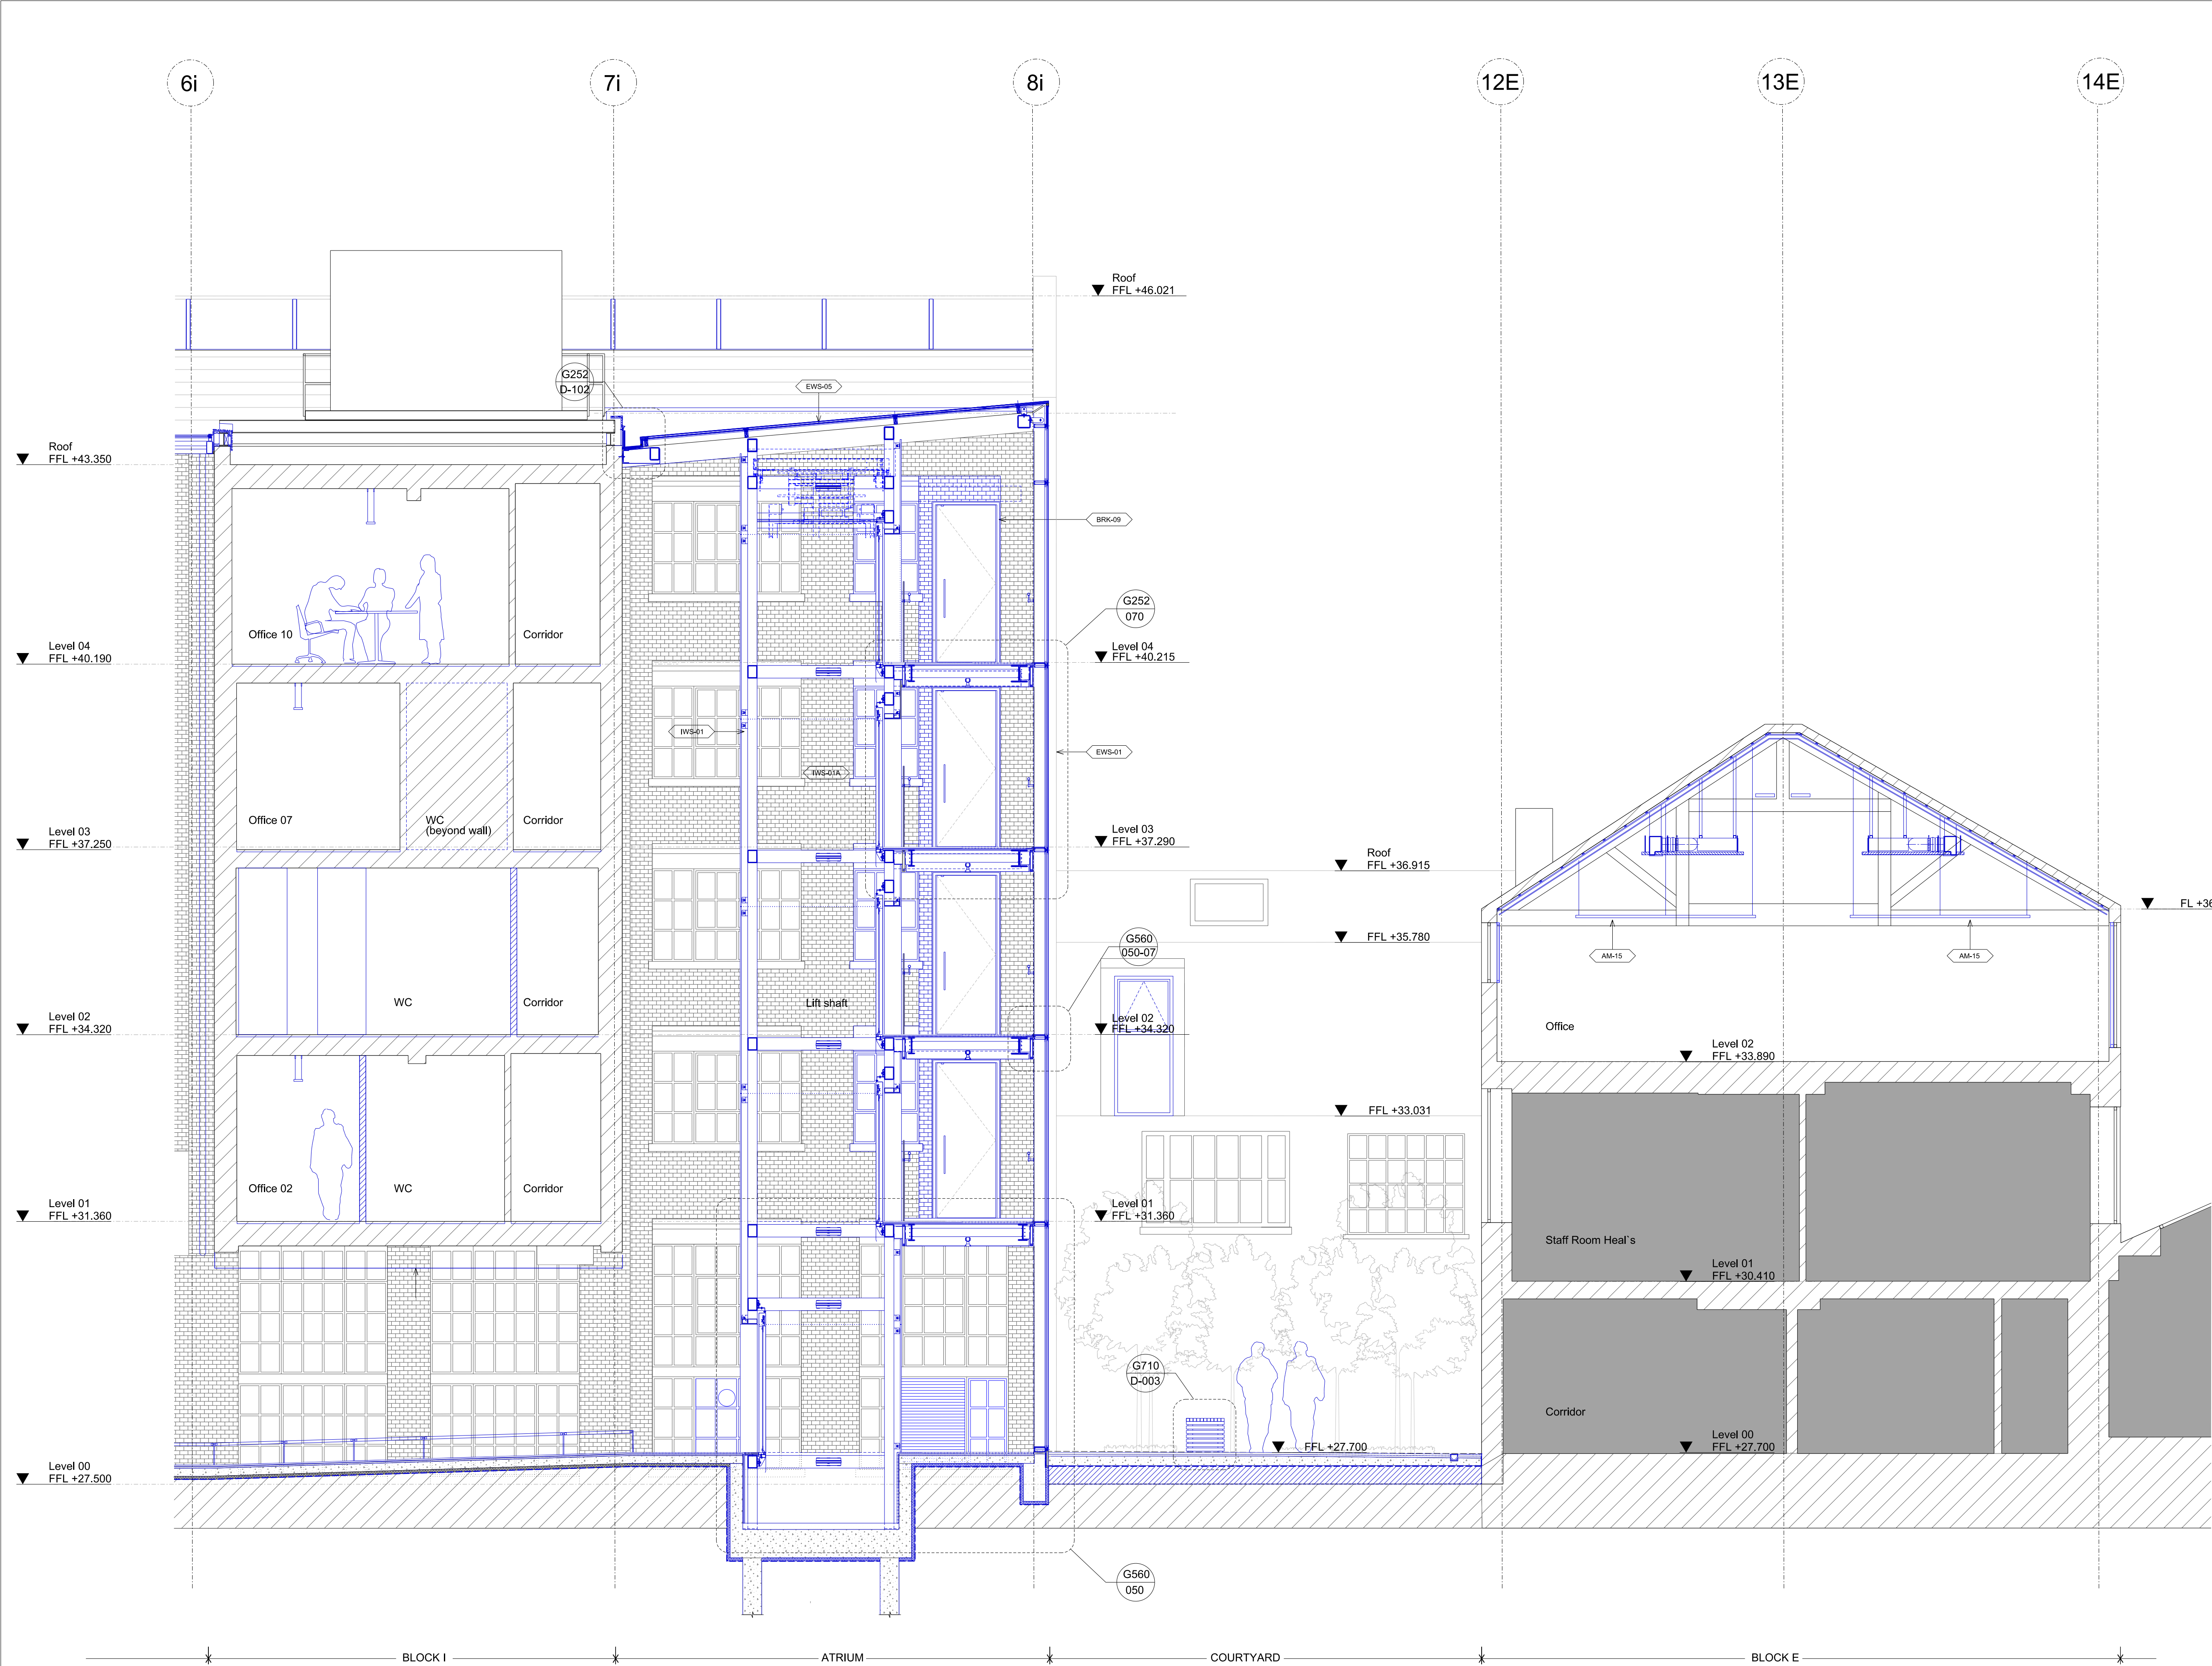


Notes

The survey / existing base information is based entirely on DB Systems Survey drawings (10-034-FP-0, 10-034-FP-1, 10-034-FP-2, 10-034-FP-3, 10-034-FP-4, 10-034-FP-5, 10-034-FP-6, 10-034-FP-7, 10-034-FP-8, 10-034-SEC-1, 10-034-SEC-2, 10-034-SEC-3, 10-034-SEC-4, 10-034-SEC-5, 10-034-SEC-6, 10-034-SEC-7, 10-034-SEC-8, 10-034-EL-AM, 10-034-EL-TCR, 10-034-EL-TP) received in October 2010 and Ordnance Survey Data.

John McAslan + Partners therefore accept no liability for the accuracy of this information or its use. All consultants / contractors / sub-contractors should take into account discrepancies that could exist with the base survey data and verify key dimensions on site. Any errors or discrepancies within this drawing are the sole liability of DB Surveys Ltd and should be reported directly to DB Surveys Ltd (01908 584685).


Rev	Date	Description	Drawn	Checked
00	13.09.2011	Issued for Information	IB	JMP
01	30.09.2011	Stage C+	IB	JMP
02	13.12.2011	Planning	IB	JMP
03	20/05/2012	Stage D	IB	JMP
/	21.01.2013	Stage F	IR	JMP
A	26.01.2013	Stage F	IR	JMP
B	05.03.2013	Stage F	KF	JMP
C	20.03.2013	Stage F	KF	JMP
D	22.04.2013	Construction	LD	EG
E	31.07.2013	Construction	JL	EG
F	18.09.2013	Planning	JL	EG

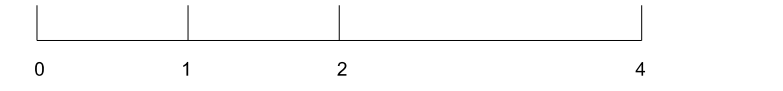

JOHN McASLAN + PARTNERS

7-9 William Road
London NW1 3ER
T +44 (0)20 7313 6000
F +44 (0)20 7313 6001
www.mcaslan.co.uk

Architect
Landscape

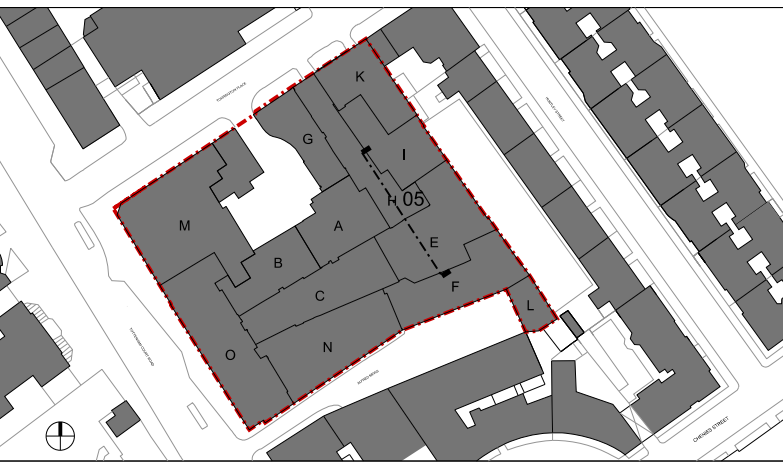

Heal's Tottenham Court Road

Proposed Internal Elevation 05 (Part Section AA)

Scale At A1: 1:50 Job Number: 1262

Date: 18.09.2013 Drawing: JL

Drawing Status: Planning Checked: EG

Drawing Number: 1262-G200-E-05-051 Revision: F