


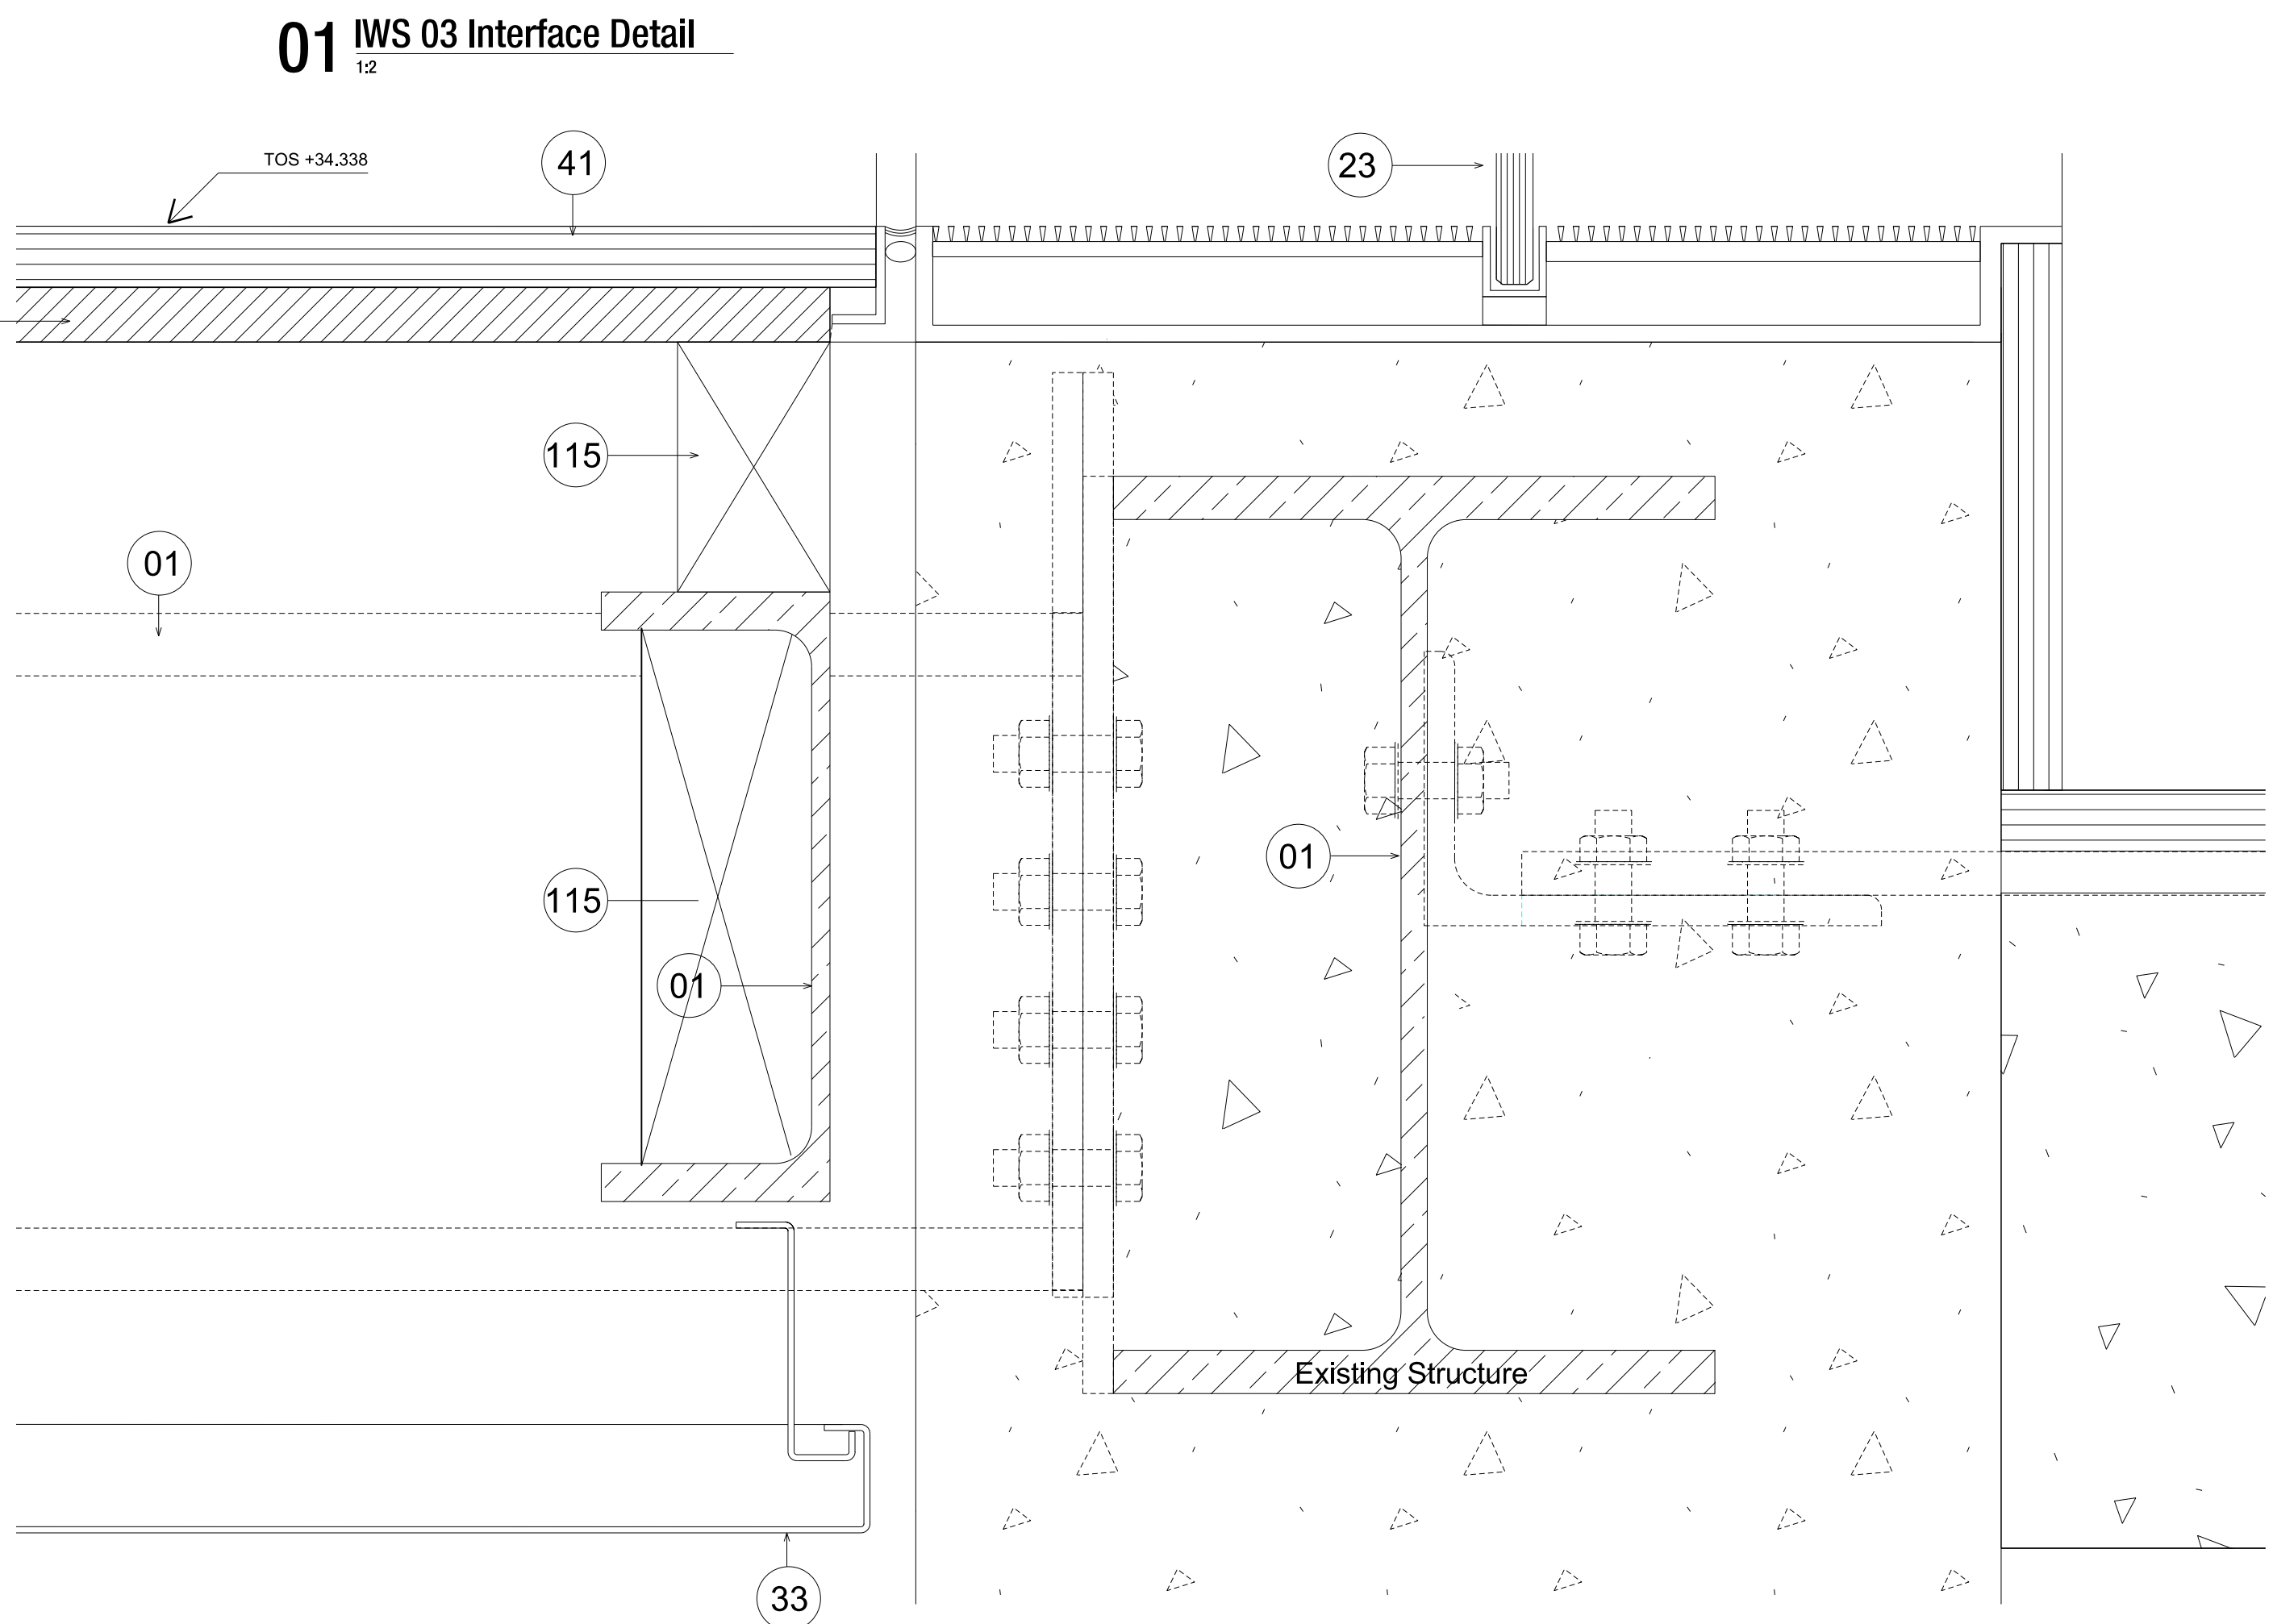


Drawing to be read in conjunction with drawing nos. 1262-252-AL-030 & 031.

- KEY
- 01 Structure
- 02 Damp proof membrane
- 03 Scheduled waterproof membrane
- 04 Scheduled render
- 05 Scheduled glass
- 06 Scheduled secondary support structure
- 07 Scheduled timber structure
- 08 Scheduled insulation
- 09 Vapour Control Layer
- 10 Insect Mesh
- 11 Scheduled screen
- 12 Scheduled wall lining
- 13 50x50x6 mild steel angle
- 14 Scheduled Insulation
- 15 Stainless steel plate with countersunk fixings
- 16 Scheduled 18mm plywood treated to Euro class B
- 17 Scheduled powdercoated angle
- 18 Scheduled tiles
- 19 Scheduled fire curtain
- 20 Scheduled steel bracket
- 21 Scheduled plywood sheathing
- 22 Breather Membrane
- 23 Scheduled door
- 24 Underfloor heating
- 25 Scheduled downpipe
- 26 Scheduled blockwork
- 27 Fire resistant curtain to glass
- 28 Scheduled stainless steel grille
- 29 18mm Marine Plywood
- 30 Scheduled stainless steel angle
- 31 Scheduled stainless steel brackets

7-9 William Road
London NW1 3ER
T +44 (0)20 7313 6000
F +44 (0)20 7313 6000
www.mcaslan.co.uk

 Architect
 Landscape

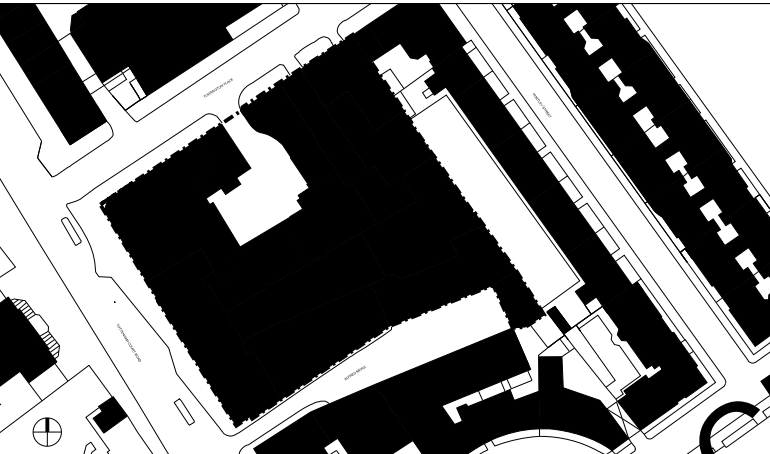

Drawing Status: Planning Checked: EG

02 IWS 03 Interface Detail