


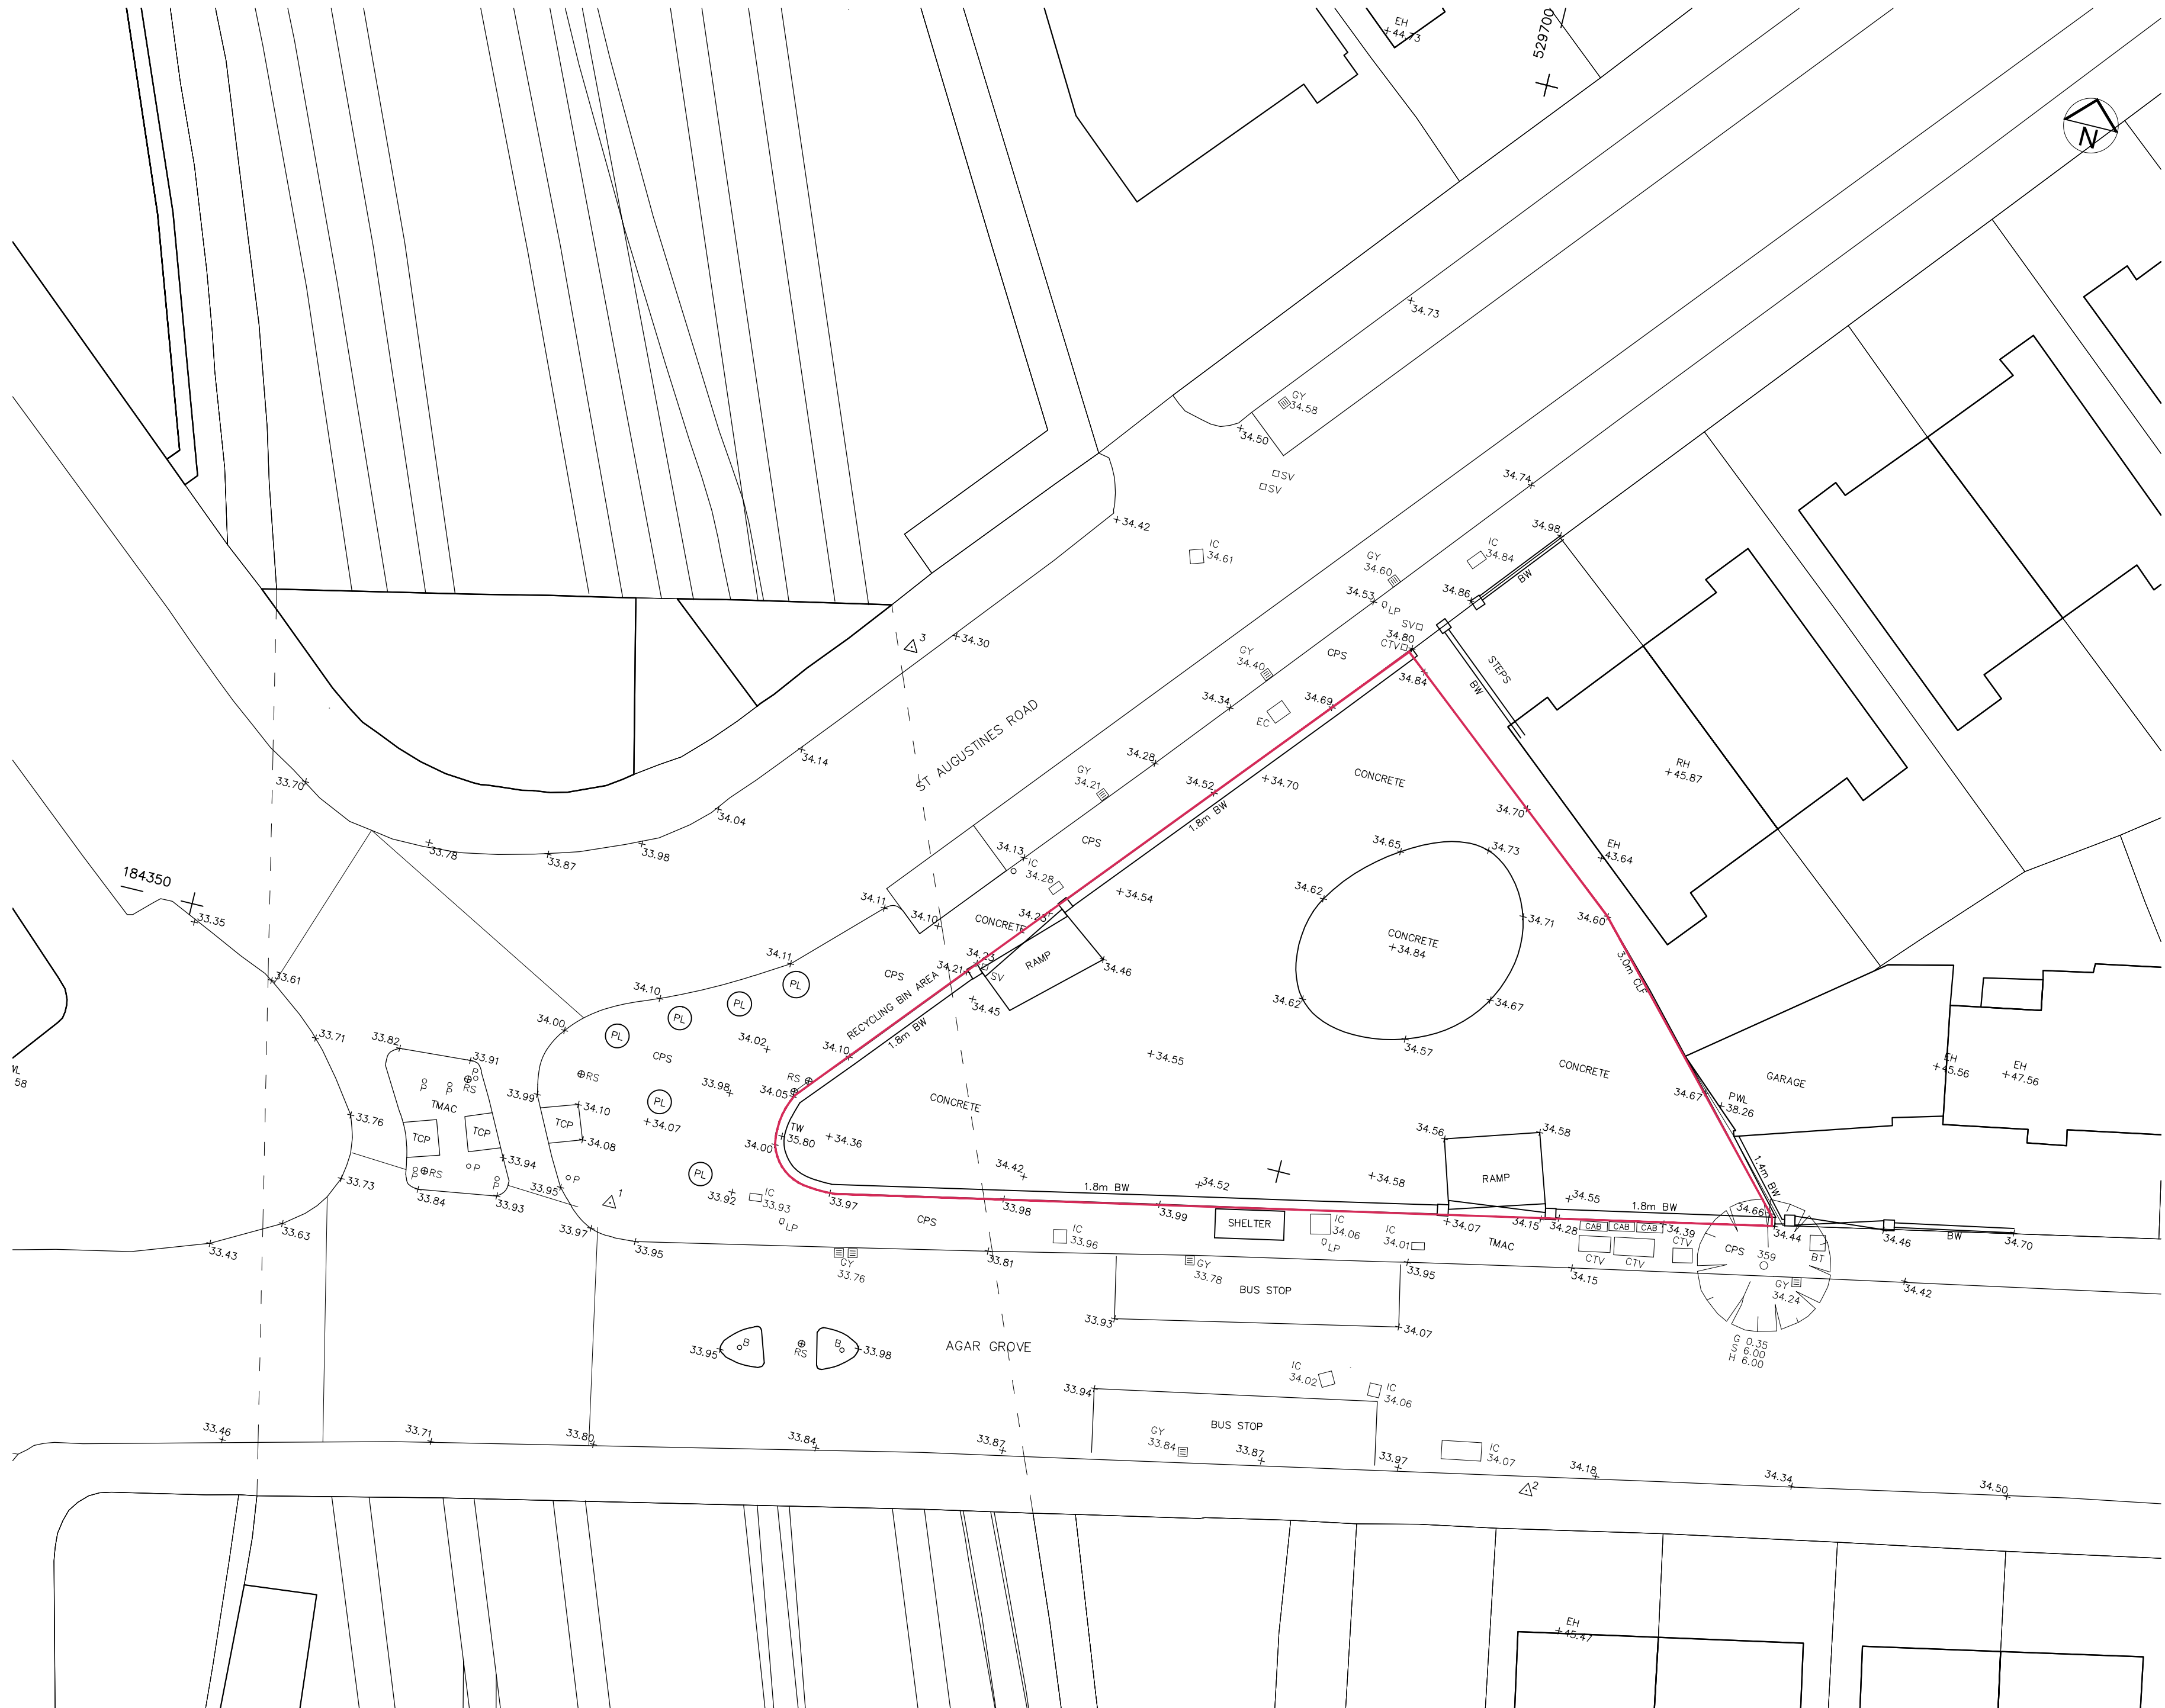

Client:
Zen Developments

Project:
4 St Augustines Road

Title:

Site Plan

-
-
-

Drawing status:

Planning