

GENERAL NOTES

THESE DRAWINGS ARE THE PROPERTY OF PCKO ARCHITECTS LIMITED. PLEASE OBTAIN PERMISSION BEFORE REPRODUCING OR TRANSMITTING IN ANY FORM OR BY ANY MEANS, ELECTRONIC OR MECHANICAL, INCLUDING PHOTOCOPYING, RECORDING, OR BY ANY INFORMATION STORAGE AND RETRIEVAL SYSTEM.

ALL DIMENSIONS TO BE CHECKED ON SITE PRIOR TO COMMENCEMENT OF WORK.

DRAWINGS TO BE READ IN CONJUNCTION WITH ALL OTHER ARCHITECTURAL DRAWINGS, CONDITIONS AND SPECIFICATIONS, CONTRACT NOTES, SPECIFICATIONS AND EMPLOYER'S REQUIREMENTS WHERE APPLICABLE.

ANY DISCREPANCY MUST BE BROUGHT TO THE ATTENTION OF PCKO ARCHITECTS LIMITED IMMEDIATELY UPON DISCOVERY.


THE DRAWING SHALL BE THE PROPERTY OF PCKO ARCHITECTS LIMITED. PLEASE OBTAIN PERMISSION BEFORE REPRODUCING OR TRANSMITTING IN ANY FORM OR BY ANY MEANS, ELECTRONIC OR MECHANICAL, INCLUDING PHOTOCOPYING, RECORDING, OR BY ANY INFORMATION STORAGE AND RETRIEVAL SYSTEM.

THESE DRAWINGS ARE THE PROPERTY OF PCKO ARCHITECTS LIMITED. PLEASE OBTAIN PERMISSION BEFORE REPRODUCING OR TRANSMITTING IN ANY FORM OR BY ANY MEANS, ELECTRONIC OR MECHANICAL, INCLUDING PHOTOCOPYING, RECORDING, OR BY ANY INFORMATION STORAGE AND RETRIEVAL SYSTEM.


ALL STRUCTURAL ELEMENTS ARE SHOWN FOR INFORMATION ONLY. ALL ELEMENTS OF STRUCTURE MUST BE DESIGNED BY A REGISTERED STRUCTURAL ENGINEER AND SPECIFICALLY CHECKED AND SPECIFIED BY A REGISTERED STRUCTURAL ENGINEER.

ALL MECHANICAL AND ELECTRICAL ELEMENTS ARE SHOWN FOR INFORMATION ONLY. ALL MECHANICAL AND ELECTRICAL ELEMENTS MUST BE DESIGNED AND SPECIFIED BY A REGISTERED MECHANICAL AND ELECTRICAL ENGINEER.

ALL MECHANICAL AND ELECTRICAL ELEMENTS ARE SHOWN FOR INFORMATION ONLY. ALL MECHANICAL AND ELECTRICAL ELEMENTS MUST BE DESIGNED AND SPECIFIED BY A REGISTERED MECHANICAL AND ELECTRICAL ENGINEER.

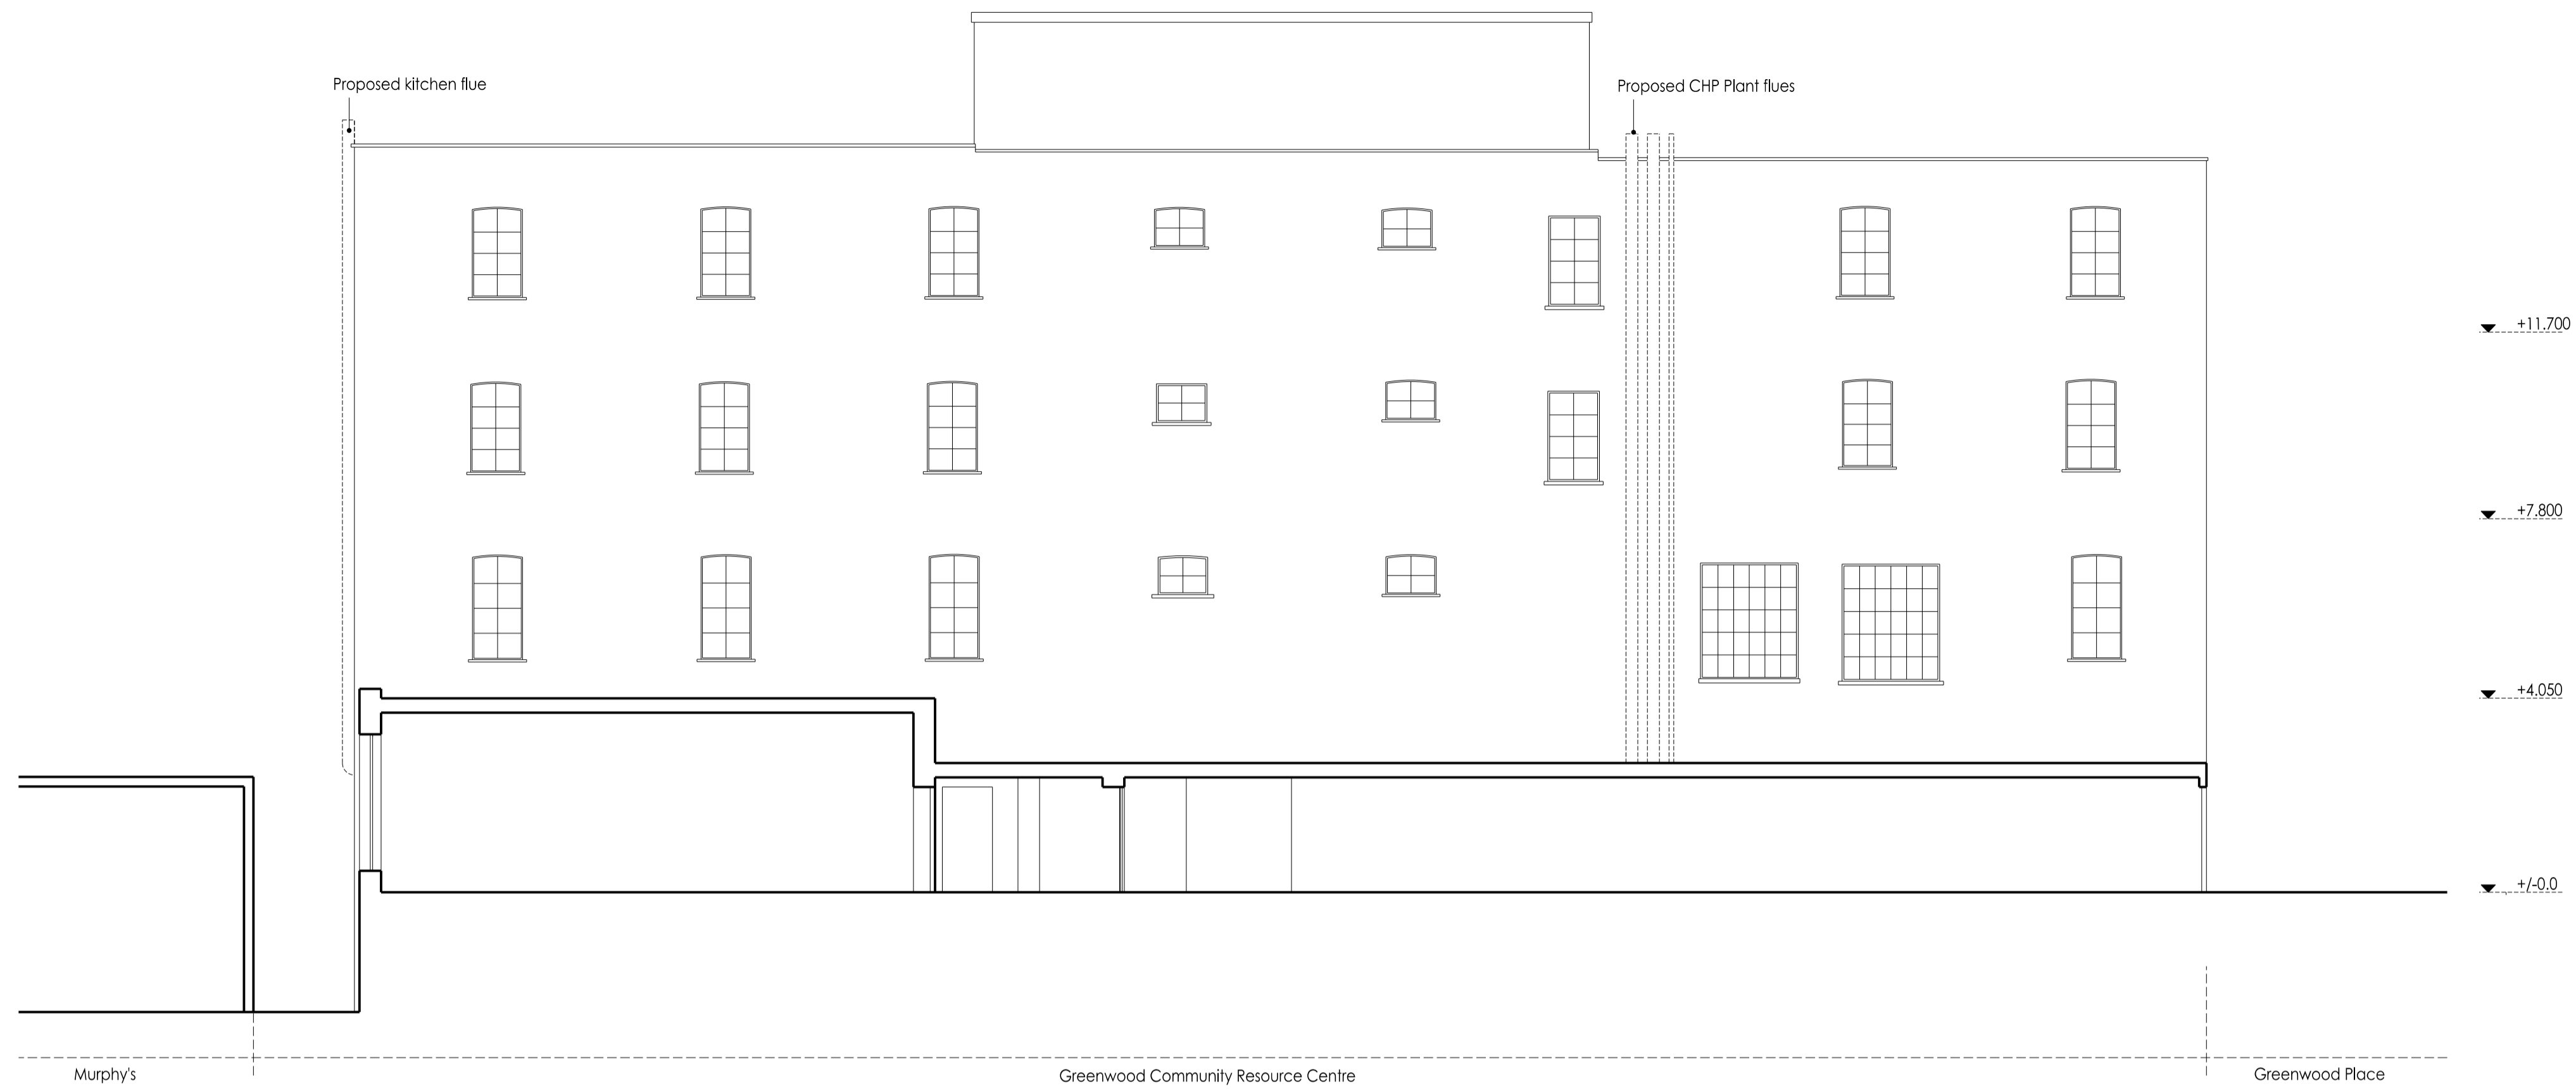


SECTION A-A

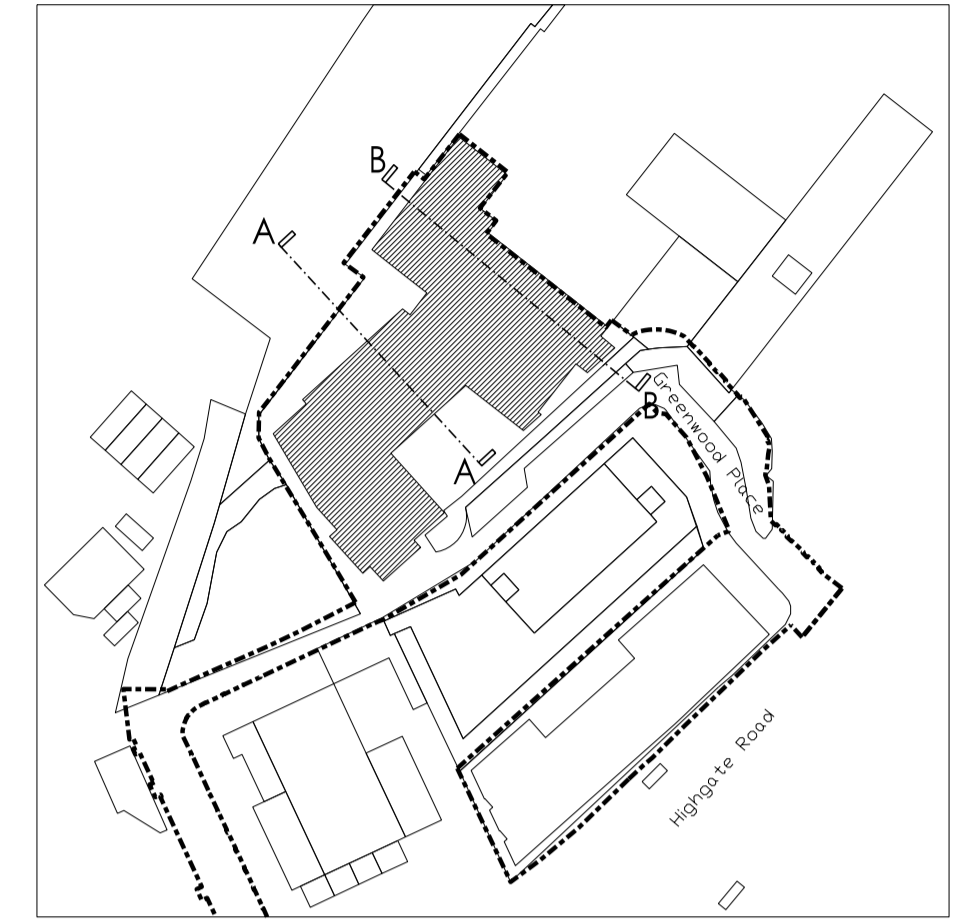


KEY PLAN

1:1250

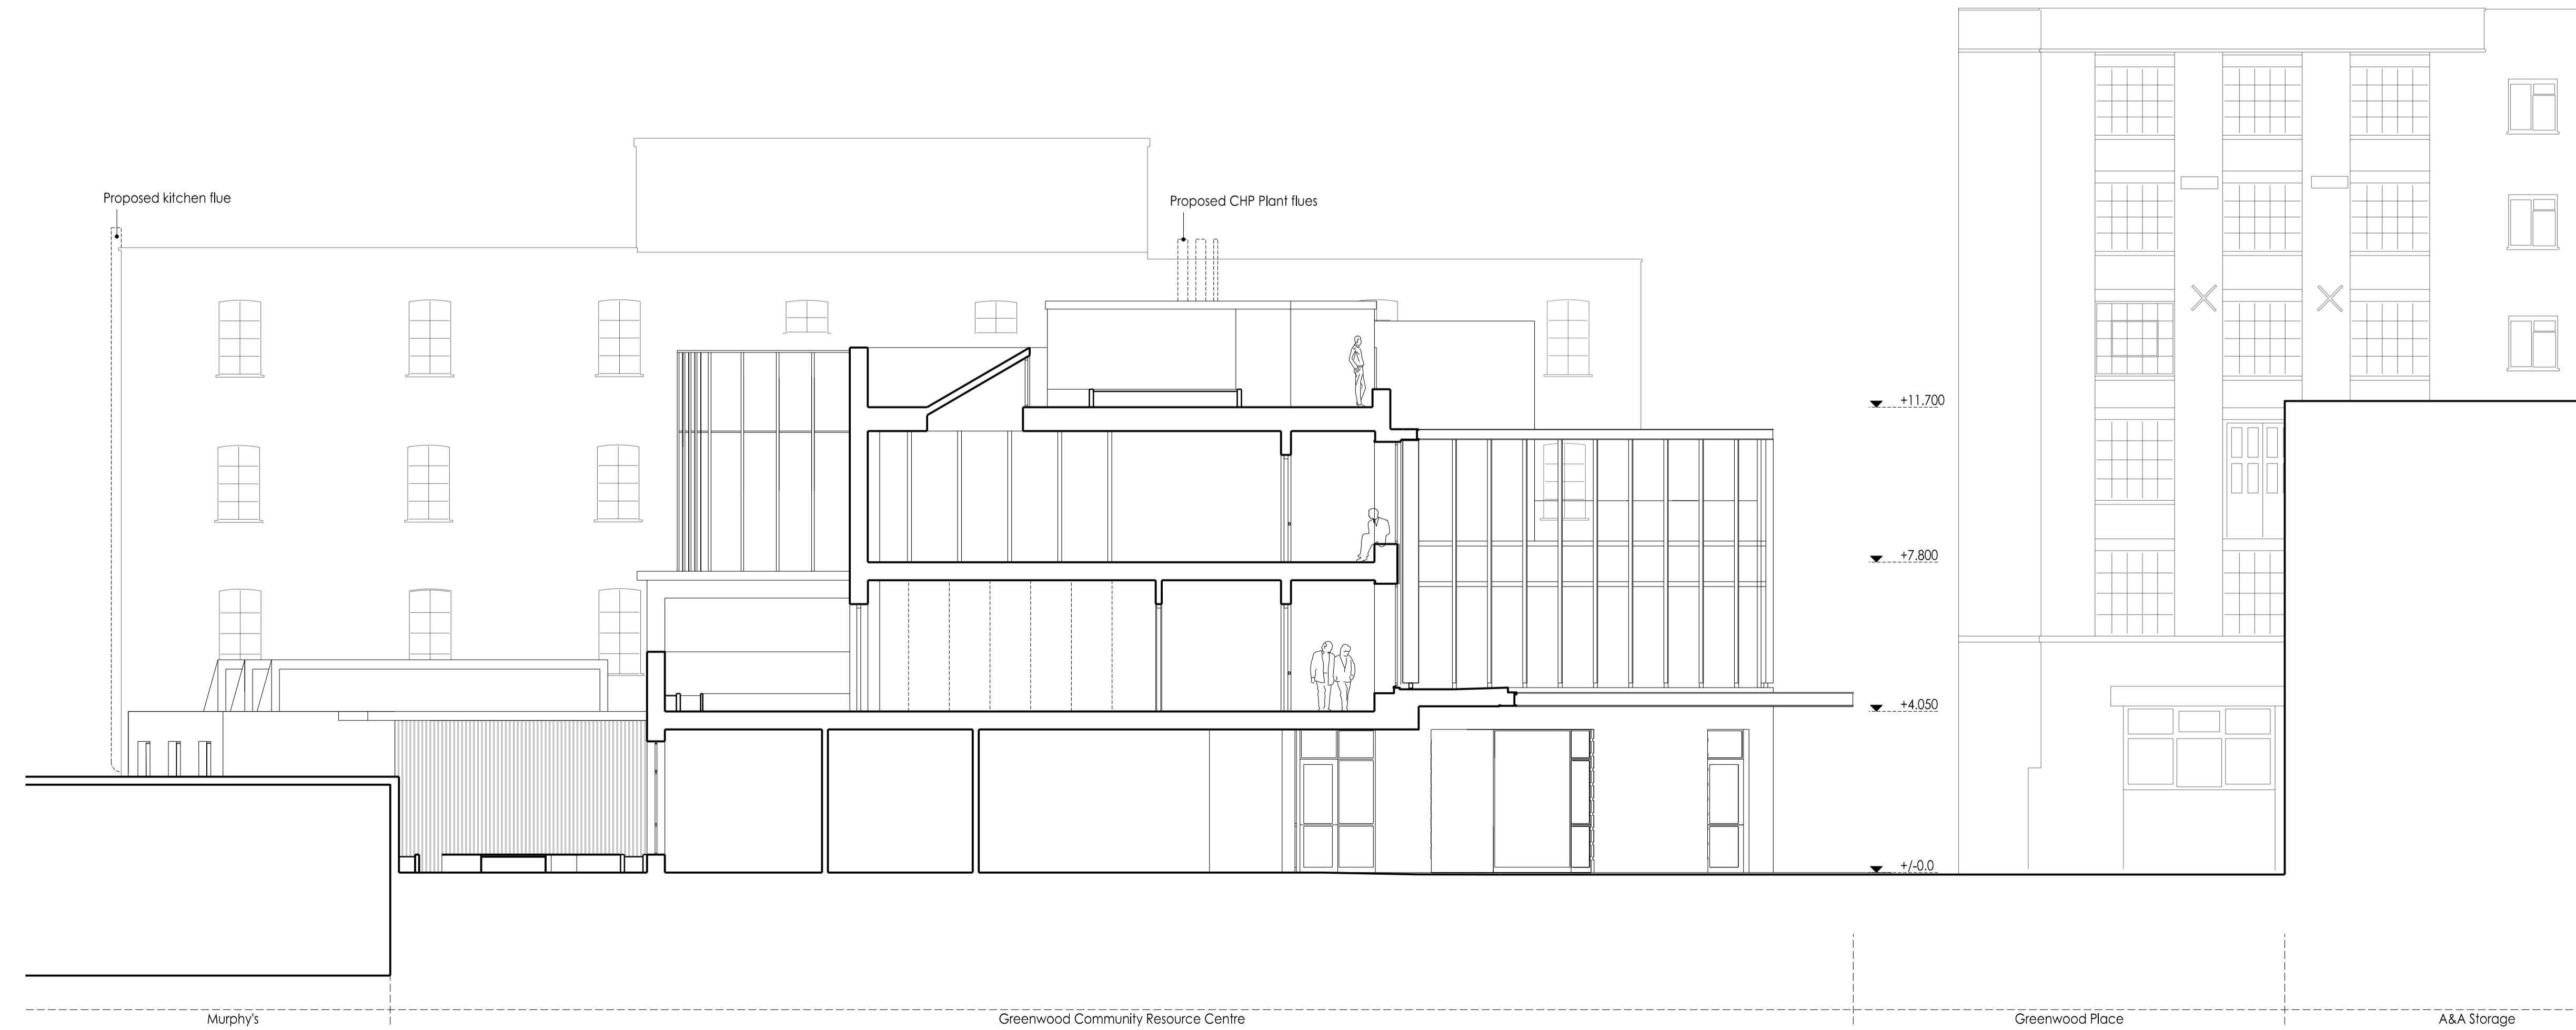

SECTION B-B

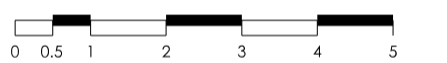

DATE	REV. DESCRIPTION	BY	CHECKED

45 - 51 LOWLANDS ROAD
HARROW - ON - THE - HILL
MIDDLESEX HA1 - 3AW
TEL: 0208 - 864 - 7330
WWW.PCKO.CO.UK

PCKO ARCHITECTS INTERIOR DESIGNERS
MASTER PLANNERS URBAN DESIGNERS

CLIENT: **LB Camden**

PROJECT: **Greenwood Place**

DRAWING TITLE: **Proposed Sections**

STATUS: **PLANNING**

SCALE: 1:100/8A1 1:200/8A3 DRAWN BY: TM
DATE: 2013.08 CHECKED BY: PH
DRAWING NO.: **PL 265** REVISION: /

© PCKO 2013