


REVISIONS

Rev.	Date	By
A	09/13	CT

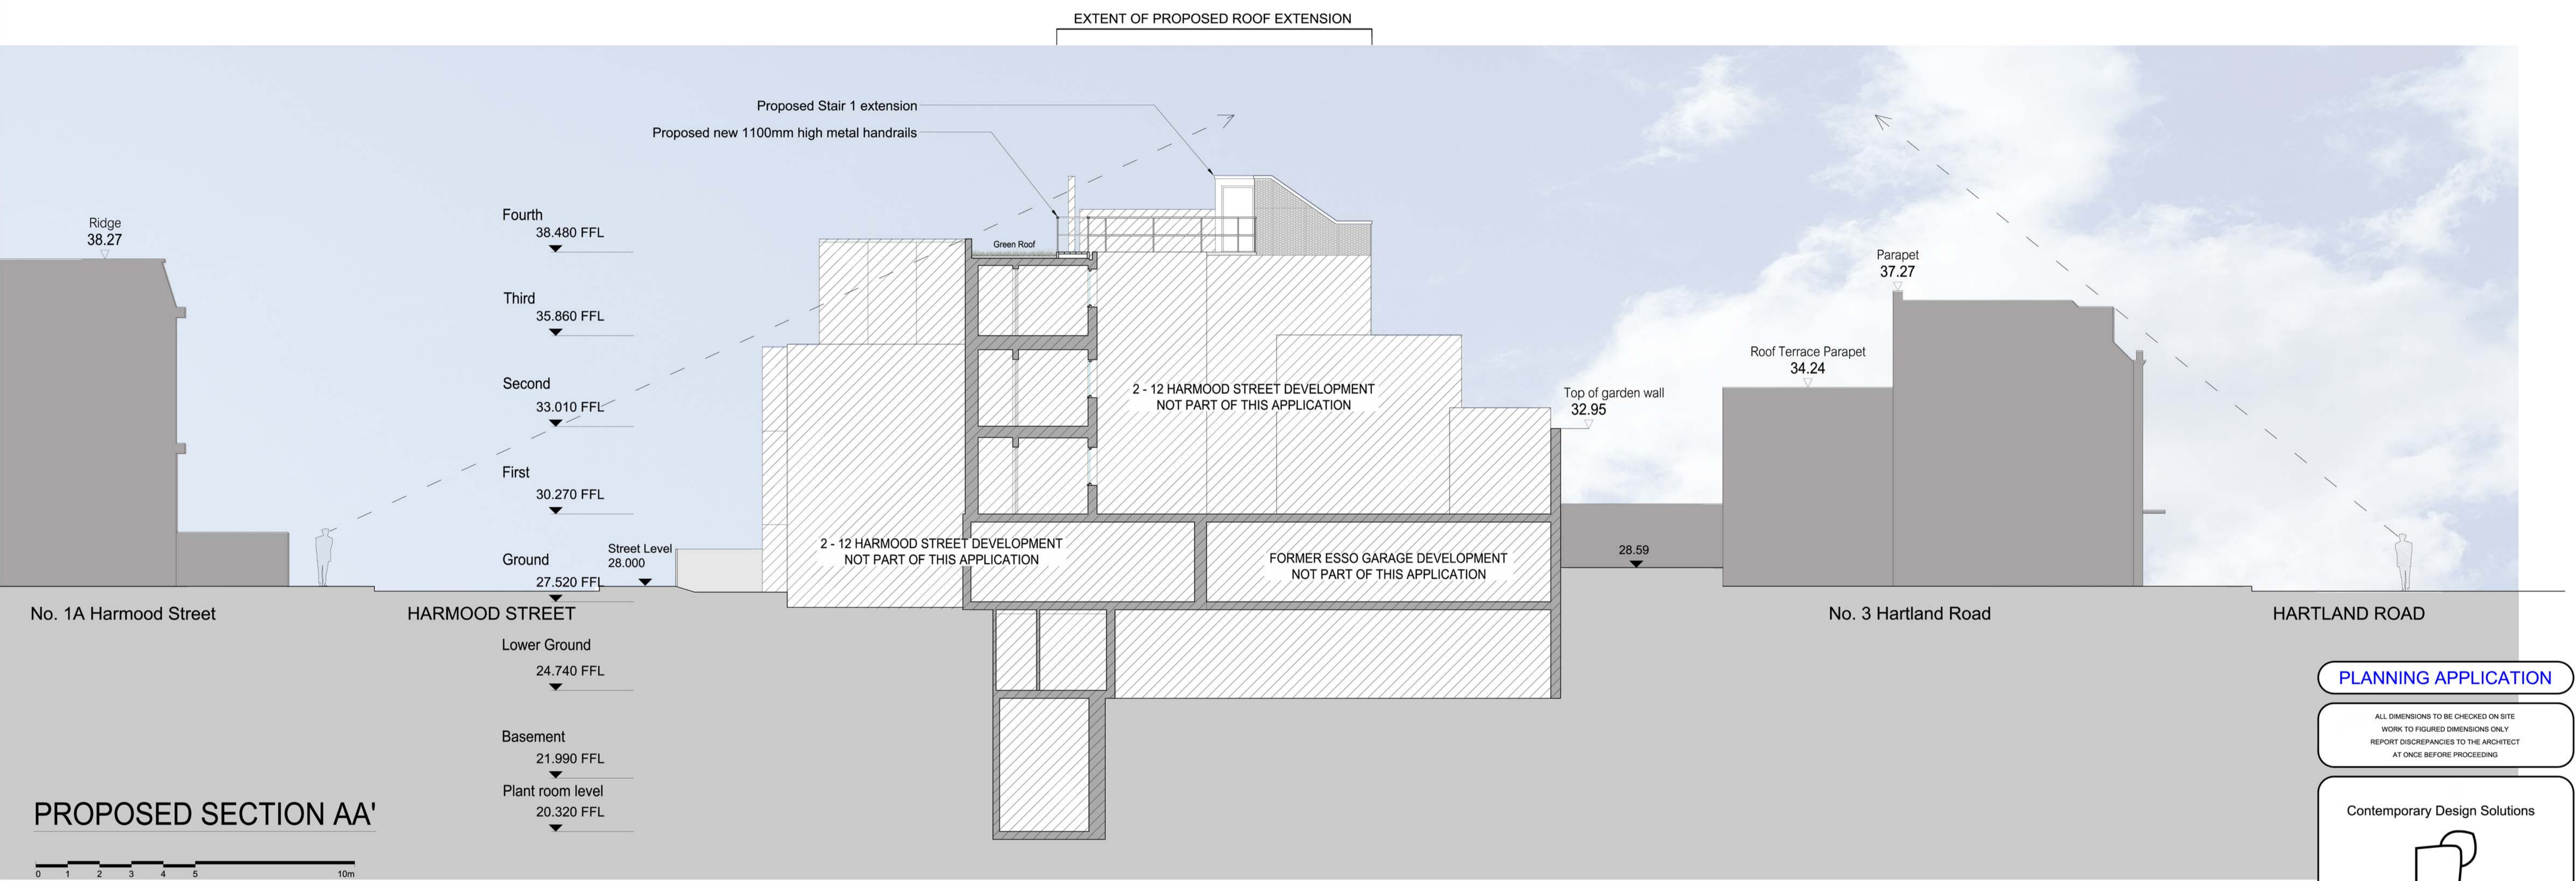

PLANNING APPLICATION

ALL DIMENSIONS TO BE CHECKED ON SITE  
WORK TO FIGURED DIMENSIONS ONLY  
REPORT DISCREPANCIES TO THE ARCHITECT  
AT ONCE BEFORE PROCEEDING

Contemporary Design Solutions



Client

**RISETALL LTD**

Project Title  
**PROPOSED ROOF EXTENSION  
& EXTERNAL FIRE ESCAPE ROUTE**  
Student Accommodation  
34 Chalk Farm Road, London NW1 8AJ

Drawing Title

**Proposed Section AA'**

Scale	1: 100@A1	Date	July 2013
Drawn	NM	Checked	CT
Drawing No.		Rev.	

**130701-A(GA)300** A

CAD plot date: 18 Sep 2013 - 12:50pm

KEY PLAN scale 1:500@A1

