



REVISIONS

Rev.	Date	By
A	09/13	CT

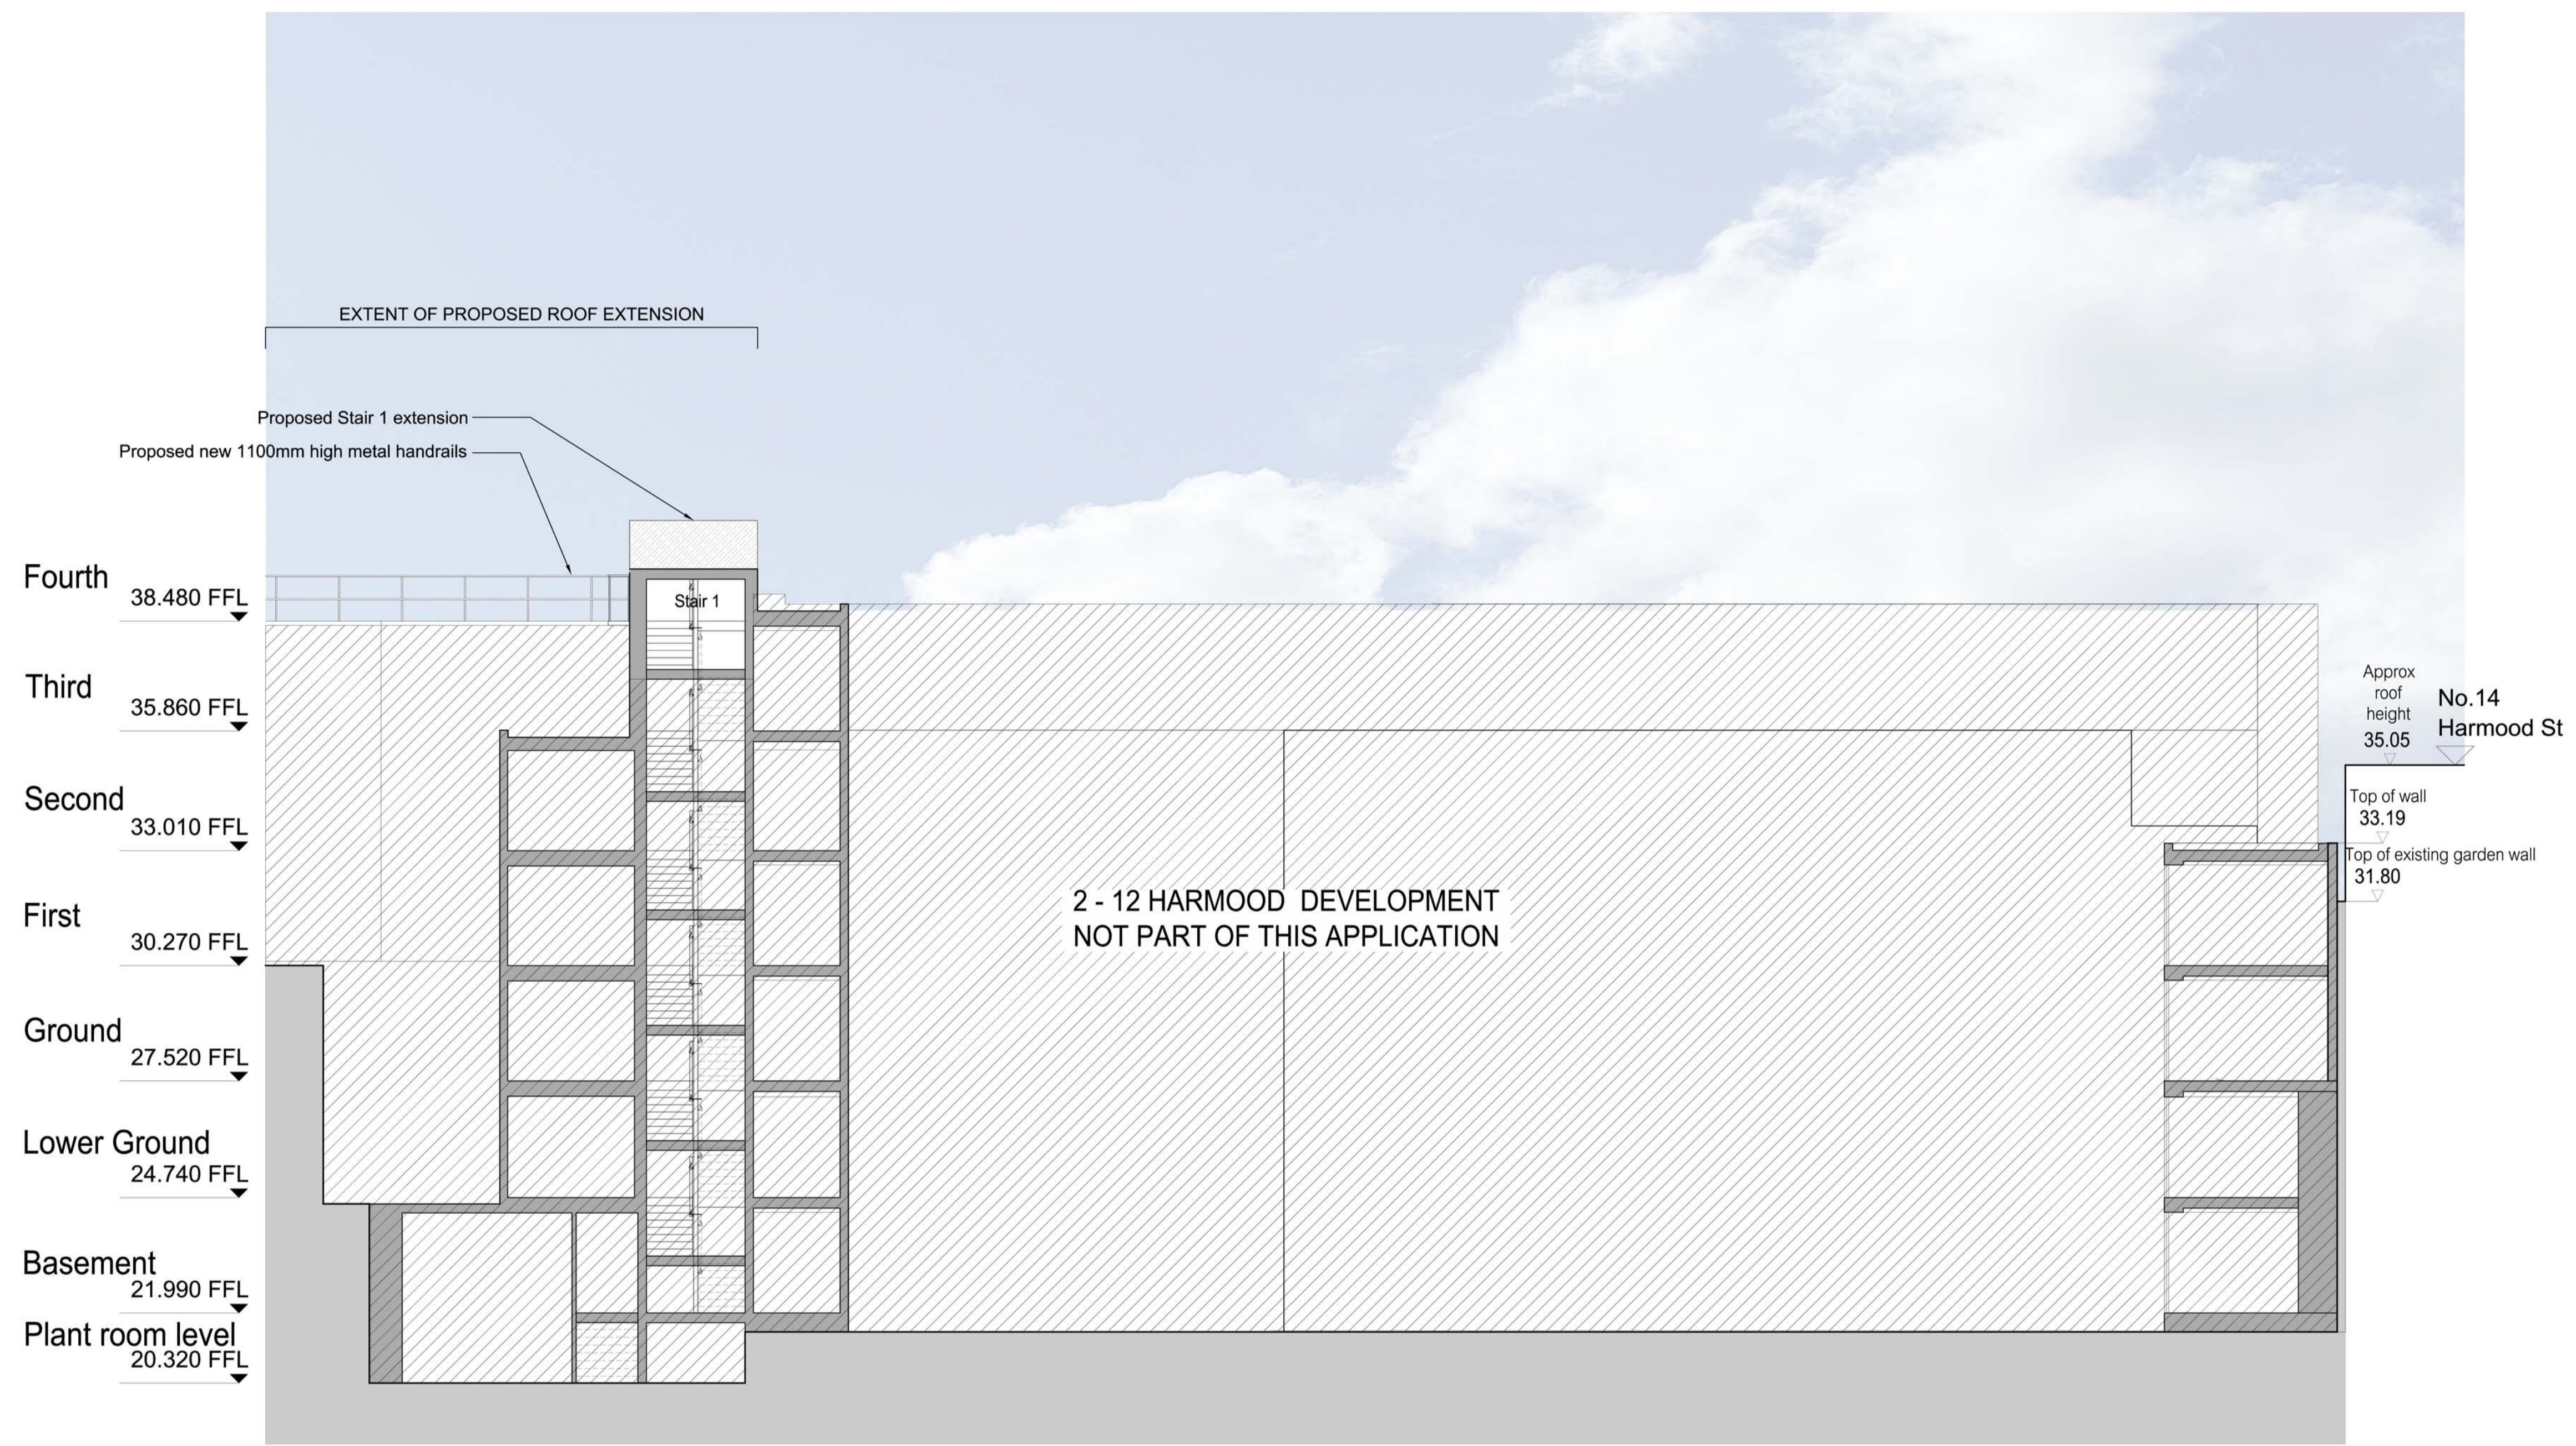

PROPOSED SECTION BB'

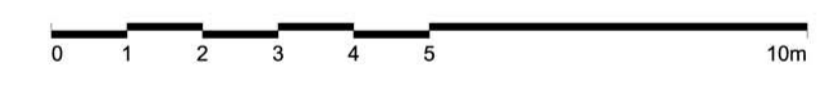

PLANNING APPLICATION

ALL DIMENSIONS TO BE CHECKED ON SITE
WORK TO FIGURED DIMENSIONS ONLY
REPORT DISCREPANCIES TO THE ARCHITECT
AT ONCE BEFORE PROCEEDING

Contemporary Design Solutions

46 Great Marlborough Street
London
W1F 7JW
Telephone: 020 7494 9000 Fax: 020 7494 4944

Client

RISETALL LTD

Project Title

PROPOSED ROOF EXTENSION
& EXTERNAL FIRE ESCAPE ROUTE
Student Accommodation
34 Chalk Farm Road, London NW1 8AJ

Drawing Title

Proposed Section BB'

Scale	Date
1: 100@A1	July 2013
Drawn NM	Checked CT
Drawing No.	Rev.
130701-A(GA)301	A

CAD plot date: 18 Sep 2013 - 01:16pm

