



REVISIONS

Rev.	Date	By
A	09/13	CT

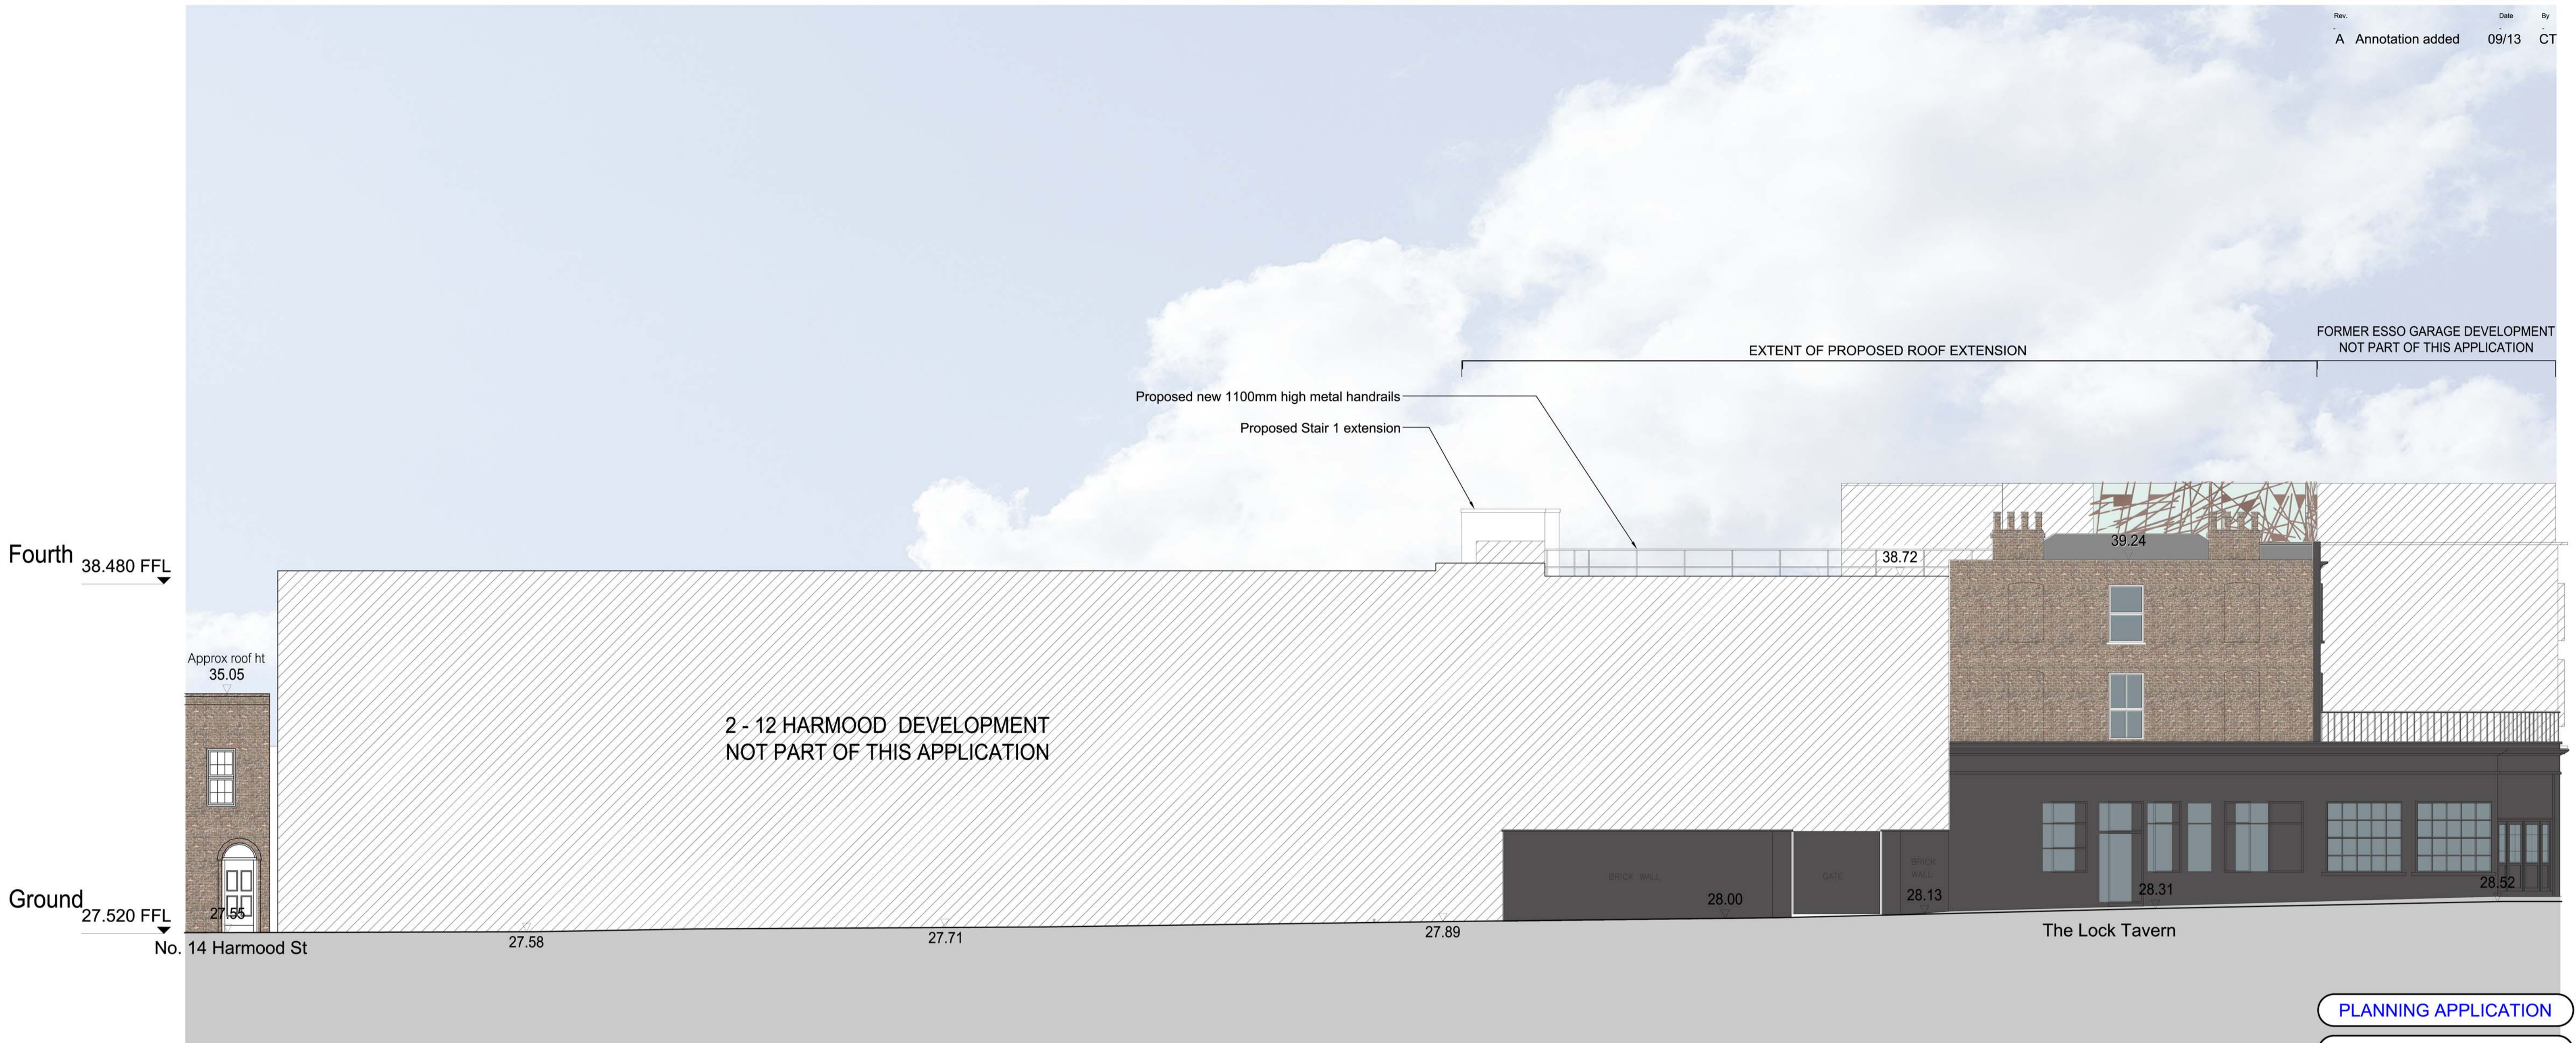

PROPOSED HARMOOD STREET ELEVATION

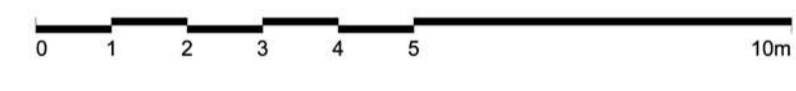

PLANNING APPLICATION

ALL DIMENSIONS TO BE CHECKED ON SITE  
 WORK TO FIGURED DIMENSIONS ONLY  
 REPORT DISCREPANCIES TO THE ARCHITECT  
 AT ONCE BEFORE PROCEEDING

Contemporary Design Solutions

46 Great Marlborough Street  
 London  
 W1F 7JW  
 Telephone: 020 7494 9000 Fax: 020 7494 4944

Client  
**RISETALL LTD**

Project Title  
**PROPOSED ROOF EXTENSION  
 & EXTERNAL FIRE ESCAPE ROUTE**  
 Student Accommodation  
 34 Chalk Farm Road, London NW1 8AJ

Drawing Title  
**Proposed Harmood Street Elevation**

Scale	1: 100@A1	Date	July 2013
Drawn	NM	Checked	CT
Drawing No.	130701-A(GA)400	Rev.	A

