



REVISIONS		
Rev.	Date	By
A	09/13	CT

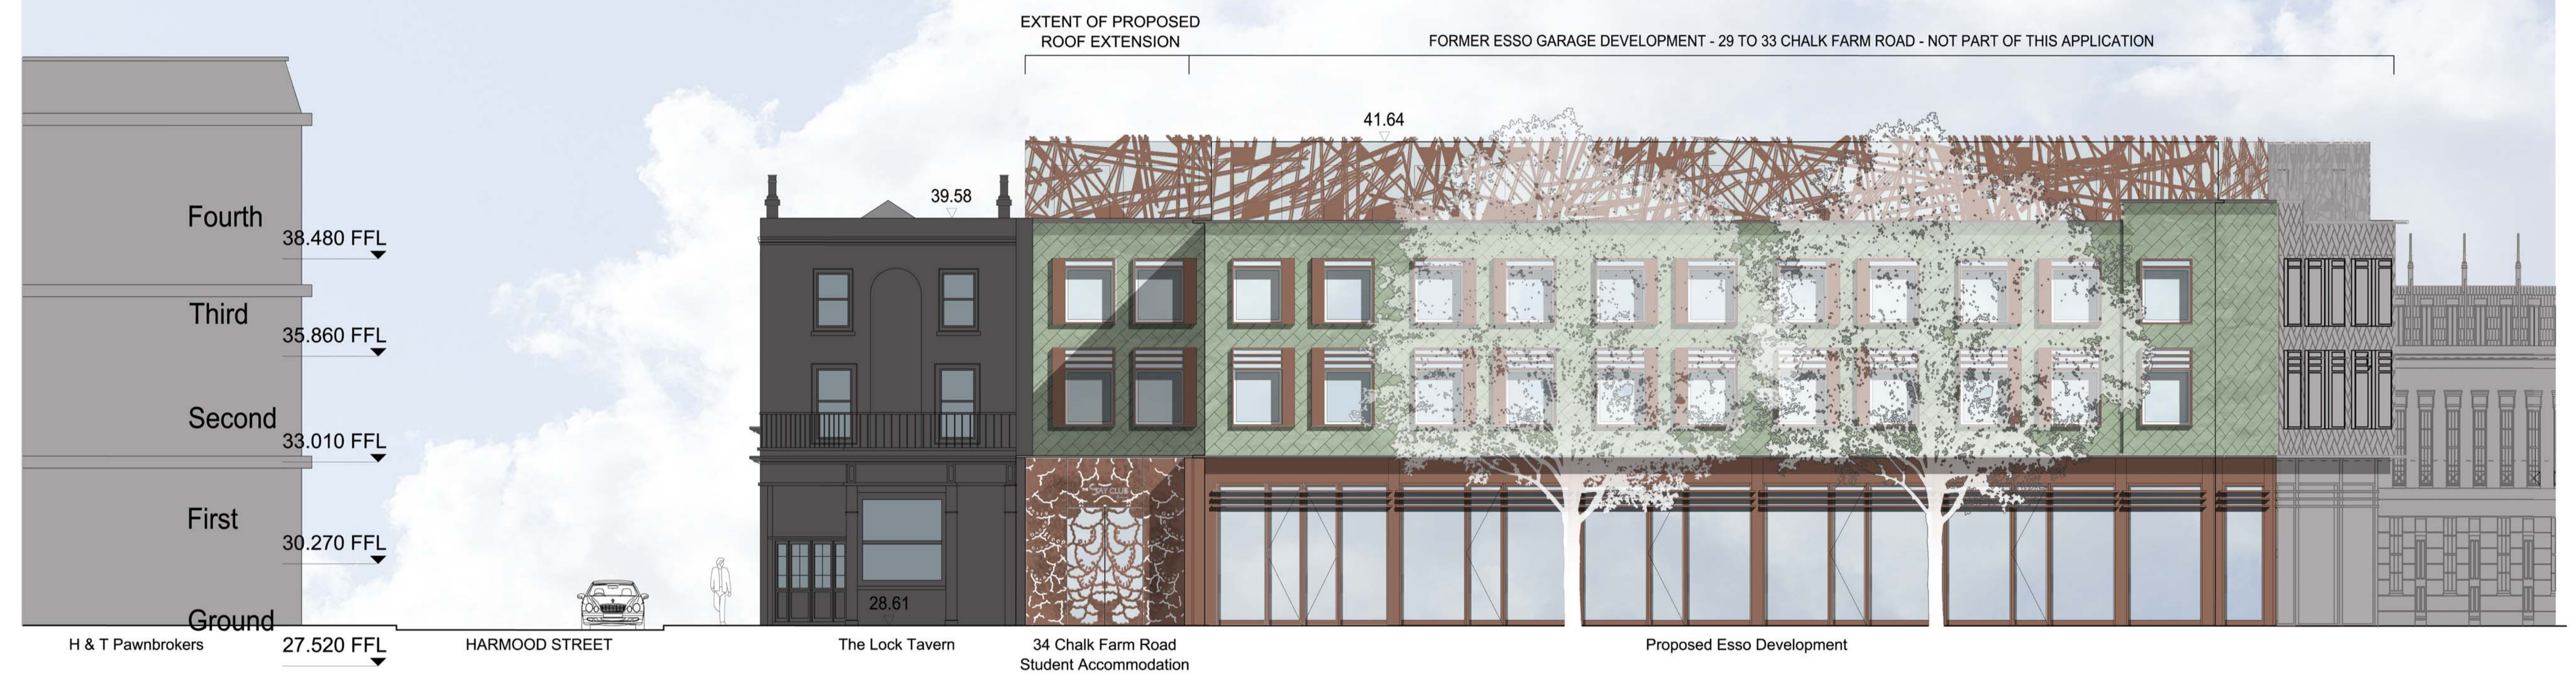

Fourth 38.480 FFL
 Third 35.860 FFL
 Second 33.010 FFL
 First 30.270 FFL
 Ground 27.520 FFL
 Lower Ground 24.740 FFL
 Basement 21.990 FFL
 Plant room level 20.320 FFL

EXTENT OF PROPOSED ROOF EXTENSION
 41.64
 FORMER ESSO GARAGE DEVELOPMENT - 29 TO 33 CHALK FARM ROAD - NOT PART OF THIS APPLICATION

PROPOSED CHALK FARM ROAD ELEVATION

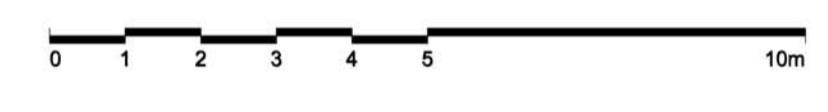

PLANNING APPLICATION

ALL DIMENSIONS TO BE CHECKED ON SITE
 WORK TO FIGURED DIMENSIONS ONLY
 REPORT DISCREPANCIES TO THE ARCHITECT
 AT ONCE BEFORE PROCEEDING

Contemporary Design Solutions

46 Great Marlborough Street
 London
 W1F 7JY
 Telephone: 020 7494 9000 Fax: 020 7494 4944

Client
RISETALL LTD

Project Title
**PROPOSED ROOF EXTENSION
 & EXTERNAL FIRE ESCAPE ROUTE
 Student Accommodation
 34 Chalk Farm Road, London NW1 8AJ**

Drawing Title
**Proposed Chalk Farm Road
 Elevation**

Scale: 1:100@A1 Date: July 2013
 Drawn: NM Checked: CT
 Drawing No.: 130701-A(GA)401 Rev.: A

