



REVISIONS		
Rev.	Date	By
A	09/13	CT

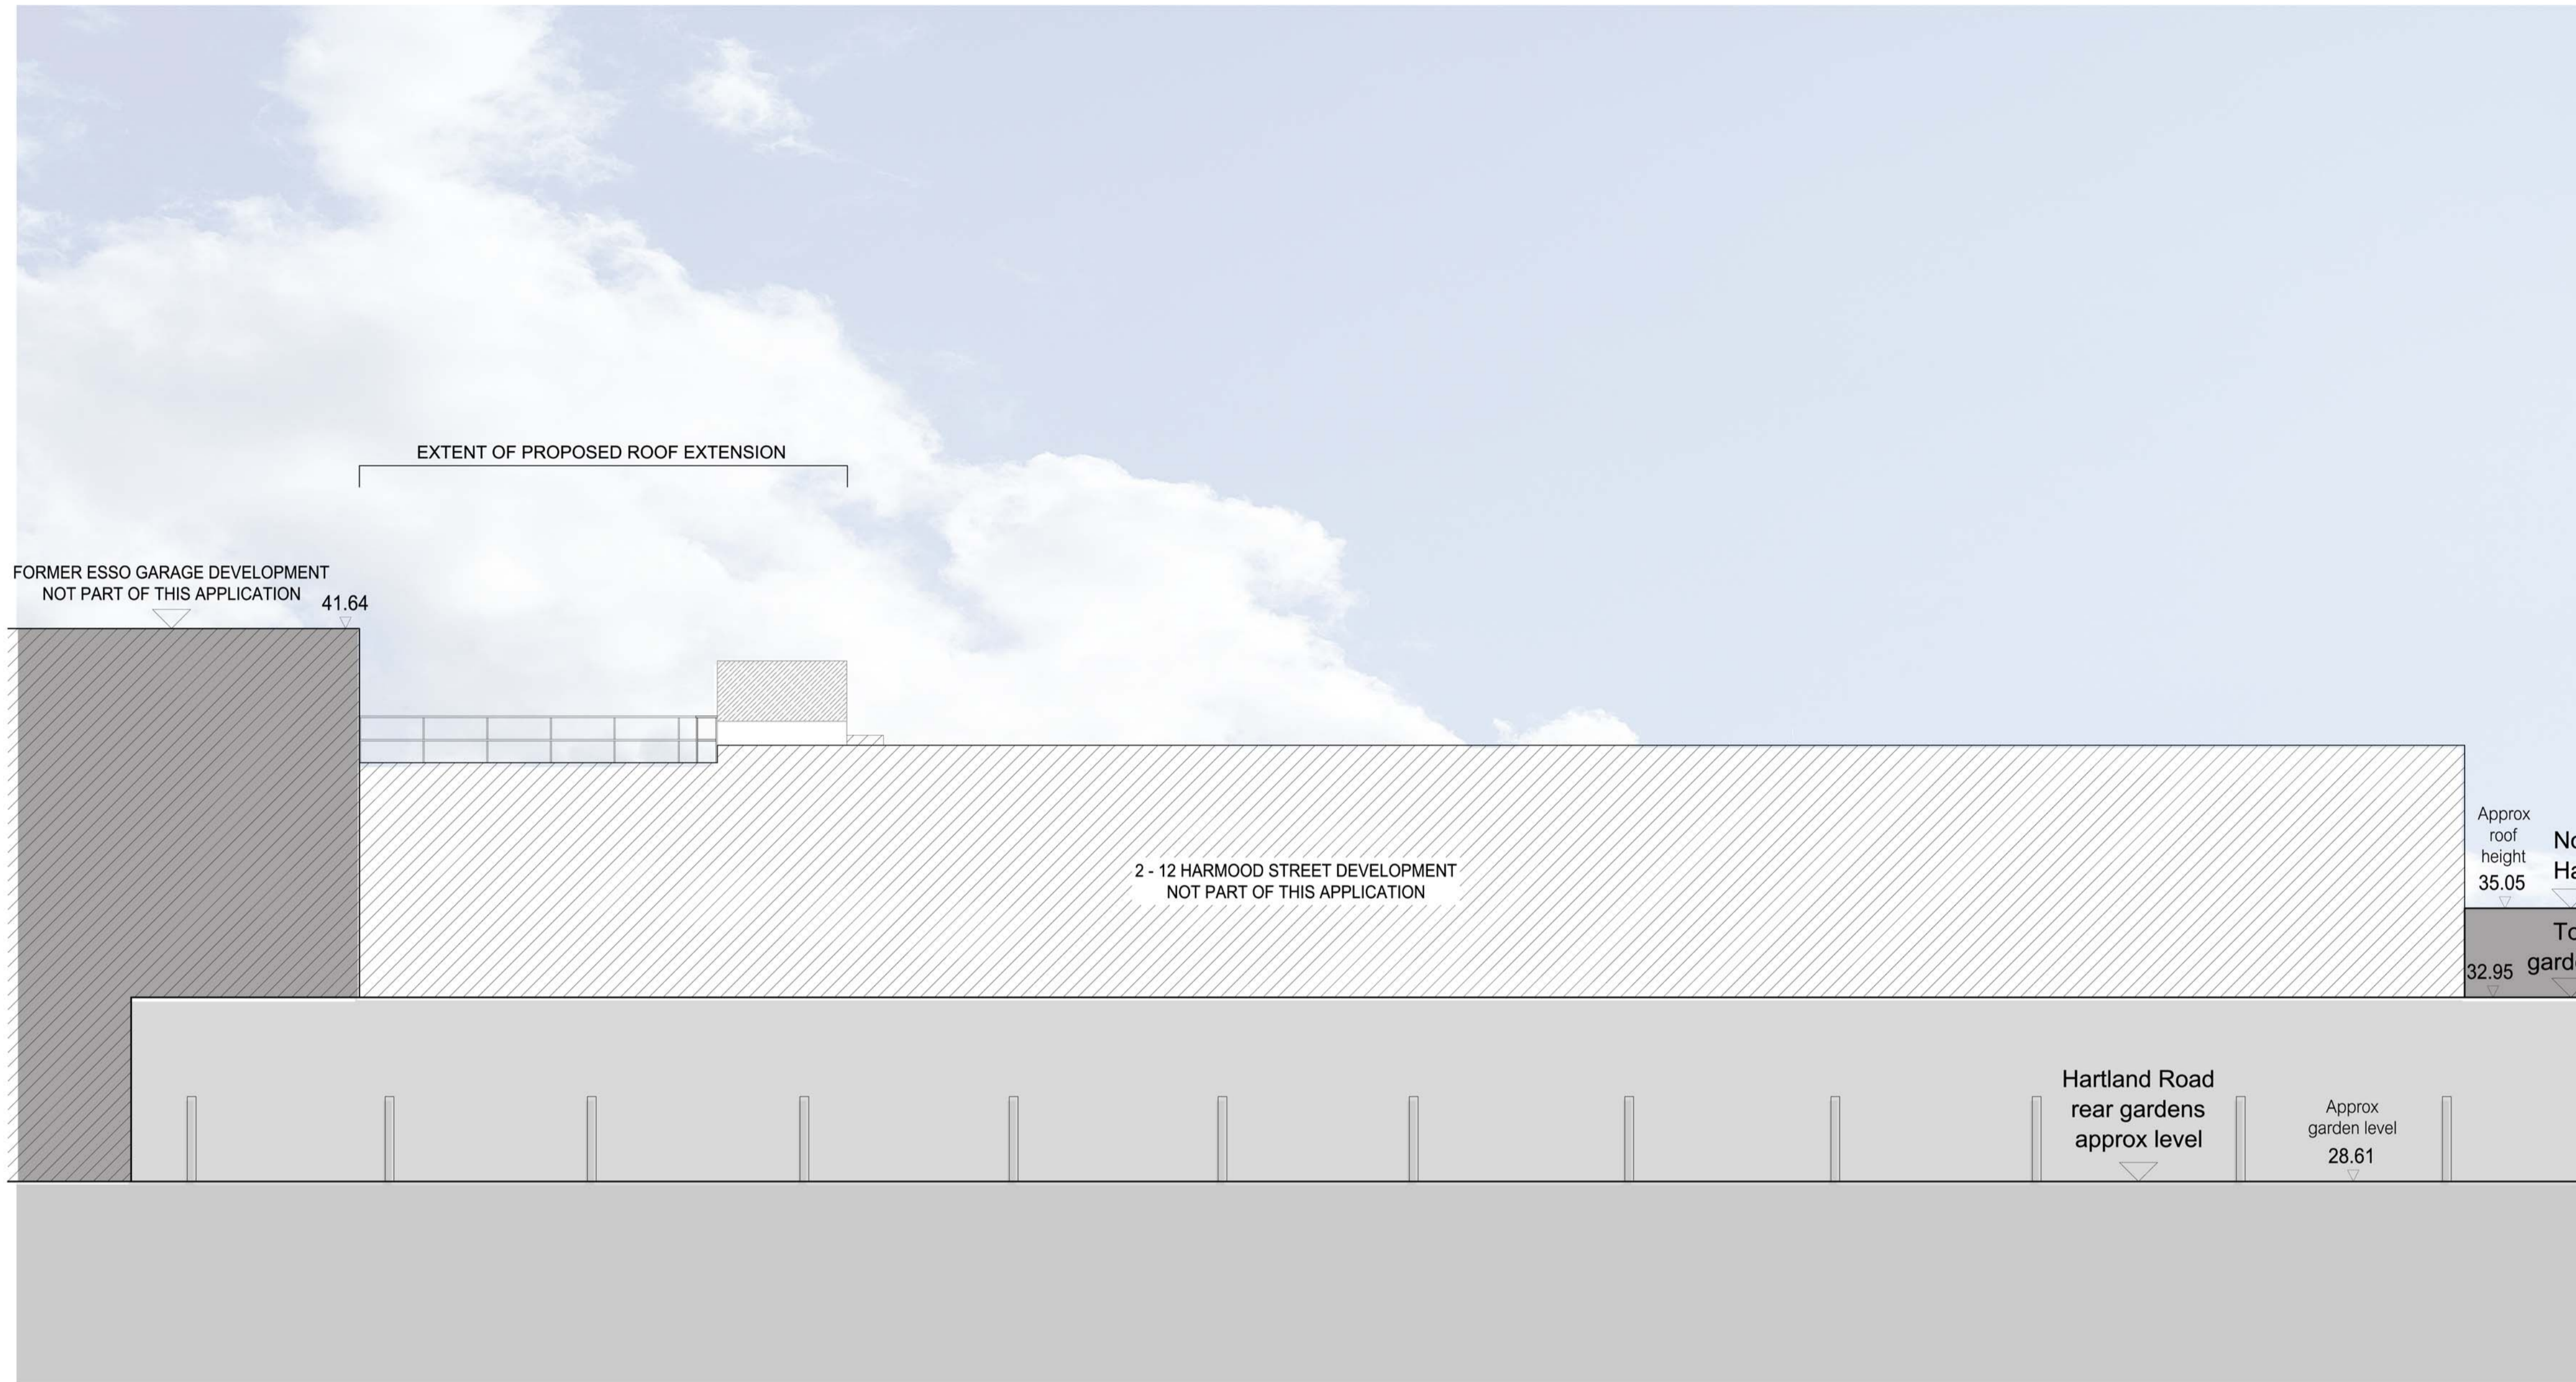

**PROPOSED HARTLAND ROAD GARDENS ELEVATION**

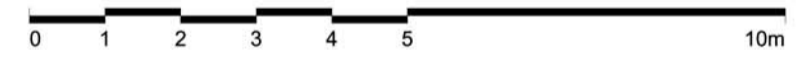

**PLANNING APPLICATION**

ALL DIMENSIONS TO BE CHECKED ON SITE  
 WORK TO FIGURED DIMENSIONS ONLY  
 REPORT DISCREPANCIES TO THE ARCHITECT  
 AT ONCE BEFORE PROCEEDING

Contemporary Design Solutions

46 Great Marlborough Street  
 London  
 W1F 7JW  
 Telephone: 020 7494 9000 Fax: 020 7494 4944

Client

**RISSETALL LTD**

Project Title

**PROPOSED ROOF EXTENSION  
 & EXTERNAL FIRE ESCAPE ROUTE**  
 Student Accommodation  
 34 Chalk Farm Road, London NW1 8AJ

Drawing Title

**Proposed Hartland Road Gardens  
 Elevation**

Scale 1: 100@A1 Date July 2013  
 Drawn NM Checked CT  
 Drawing No. Rev.  
**130701-A(GA)402 A**

