


DNA ARCHITECTURE LTD  
 83, Craven Gardens,  
 Wimbledon  
 London  
 SW19 8LU  
 Tel: 020 8542 1122  
 Mob: 07900 987 953

53, ORNAN ROAD,  
 BELSIZE PARK,  
 LONDON


MRS J. CROFTON

EXISTING BLOCK PLAN

Scale 1/500 ● A3	Dwg No
Date 19.08.2013	494_02_001
Drawn GH	

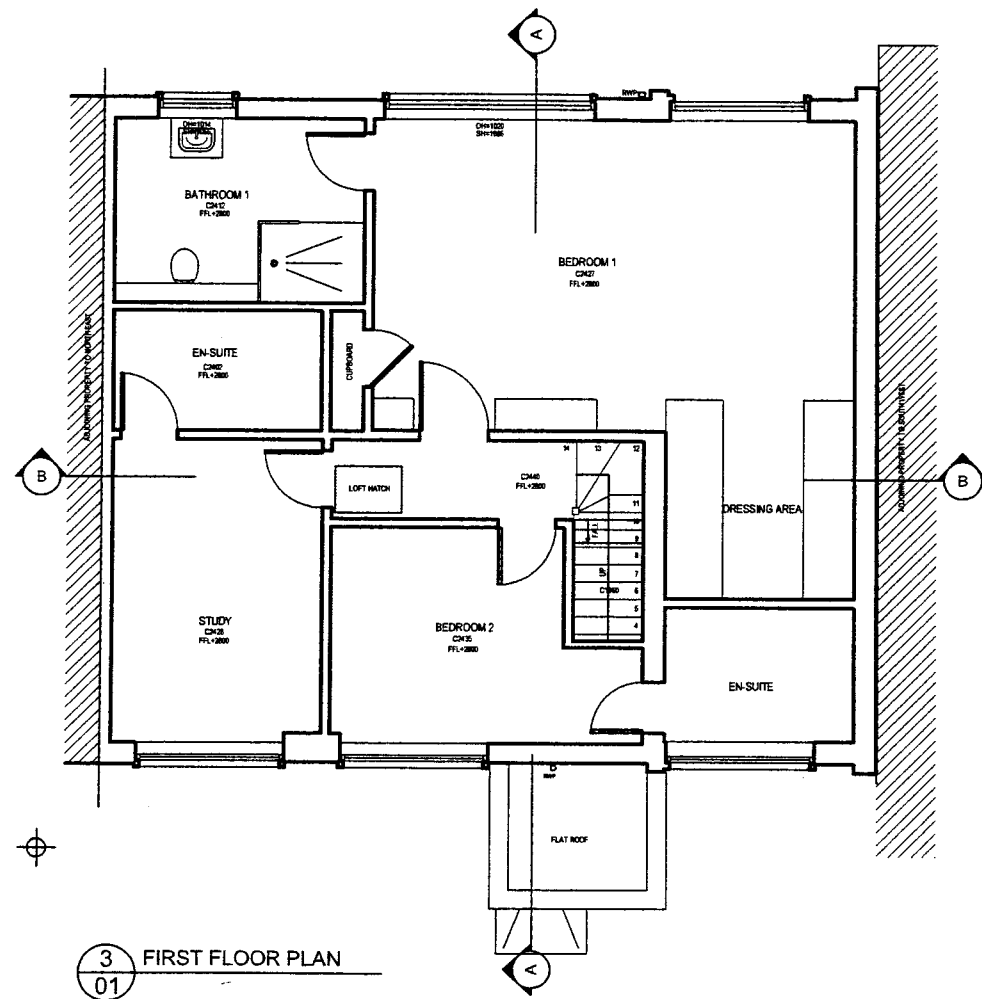



3 FIRST FLOOR PLAN  
01

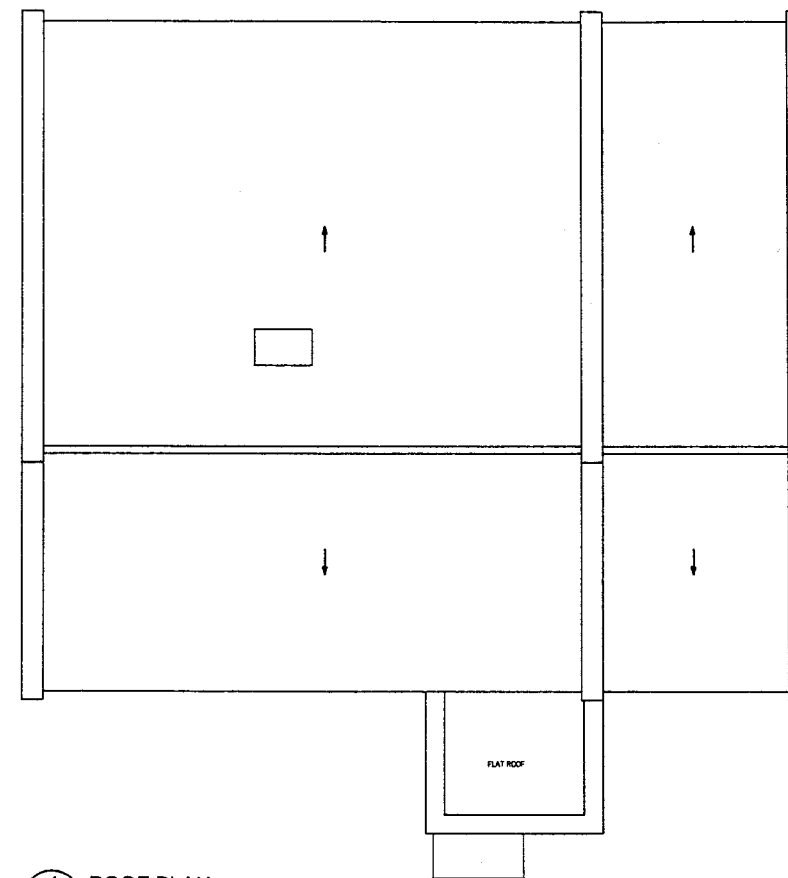


4 ROOF PLAN  
01

These plans are based on measured survey undertaken in August 2013. Due care is exercised in surveying but no liability can be accepted for any inaccuracy. the client and third parties should rely on their own information. notwithstanding this the drawings are a fair representation of the premises for present purposes. copyright is held by the author: no unauthorised use shall be made of the drawings. given dimensions are in mm.

DNA ARCHITECTURE LTD 83, Craven Gardens, Wimbledon London SW19 8LU Tel: 020 8542 1122 Mob: 07900 987 953	
53, ORNAN ROAD, BELSIZE PARK, LONDON	
MRS J. CROFTON	
EXISTING FIRST FLOOR & ROOF PLANS	
Scale 1/100 @ A3 Date 19.08.2013 Drawn GH	Drg No 494_03_002

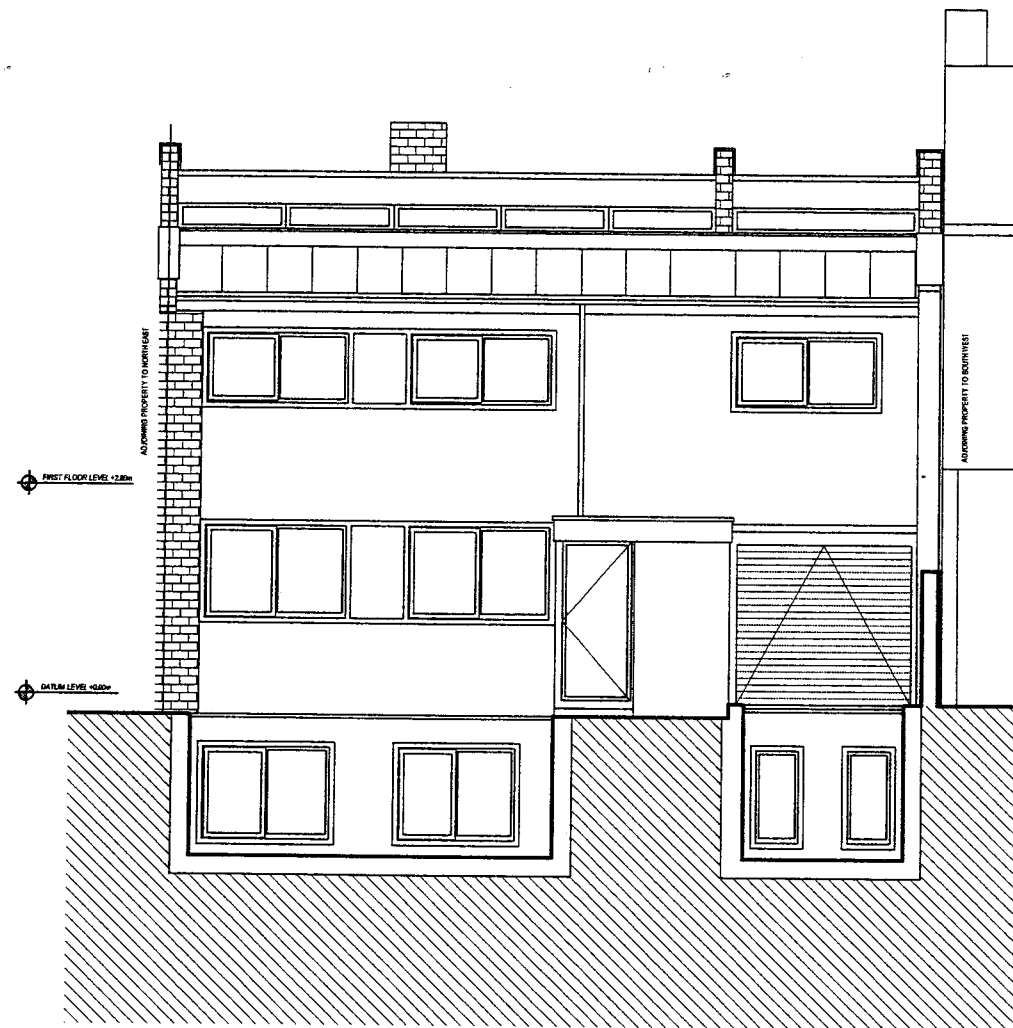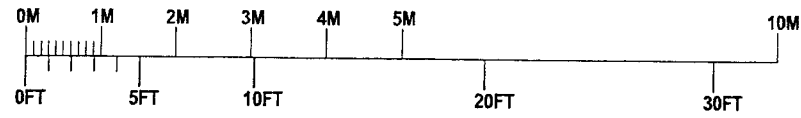

5 FRONT ELEVATION  
02

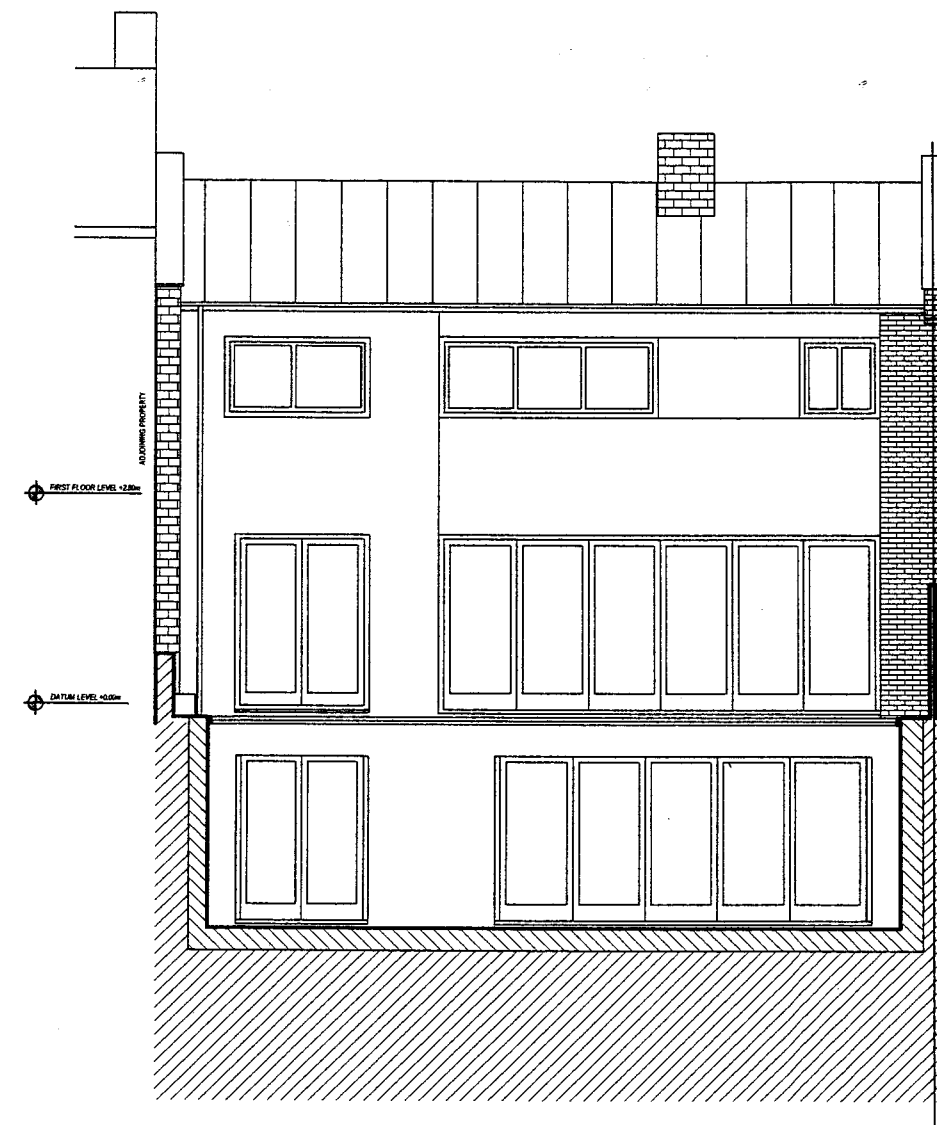

6 REAR ELEVATION  
02

These plans are based on measured survey undertaken in August 2013. Due care is exercised in surveying but no liability can be accepted for any inaccuracy. the client and third parties should rely on their own information. notwithstanding this the drawings are a fair representation of the premises for present purposes. copyright is held by the author; no unauthorised use shall be made of the drawings. given dimensions are in mm.


DNA ARCHITECTURE LTD  
83, Craven Gardens,  
Wimbledon  
London  
SW19 8LU  
Tel: 020 8542 1122  
Mob: 07900 987 953

53, ORNAN ROAD,  
BELSIZE PARK,  
LONDON


MRS J. CROFTON

EXISTING FRONT & REAR  
ELEVATIONS

Scale 1/100 @ A3	Drw No 494_05_001
Date 19.08.2013	
Drawn GH	

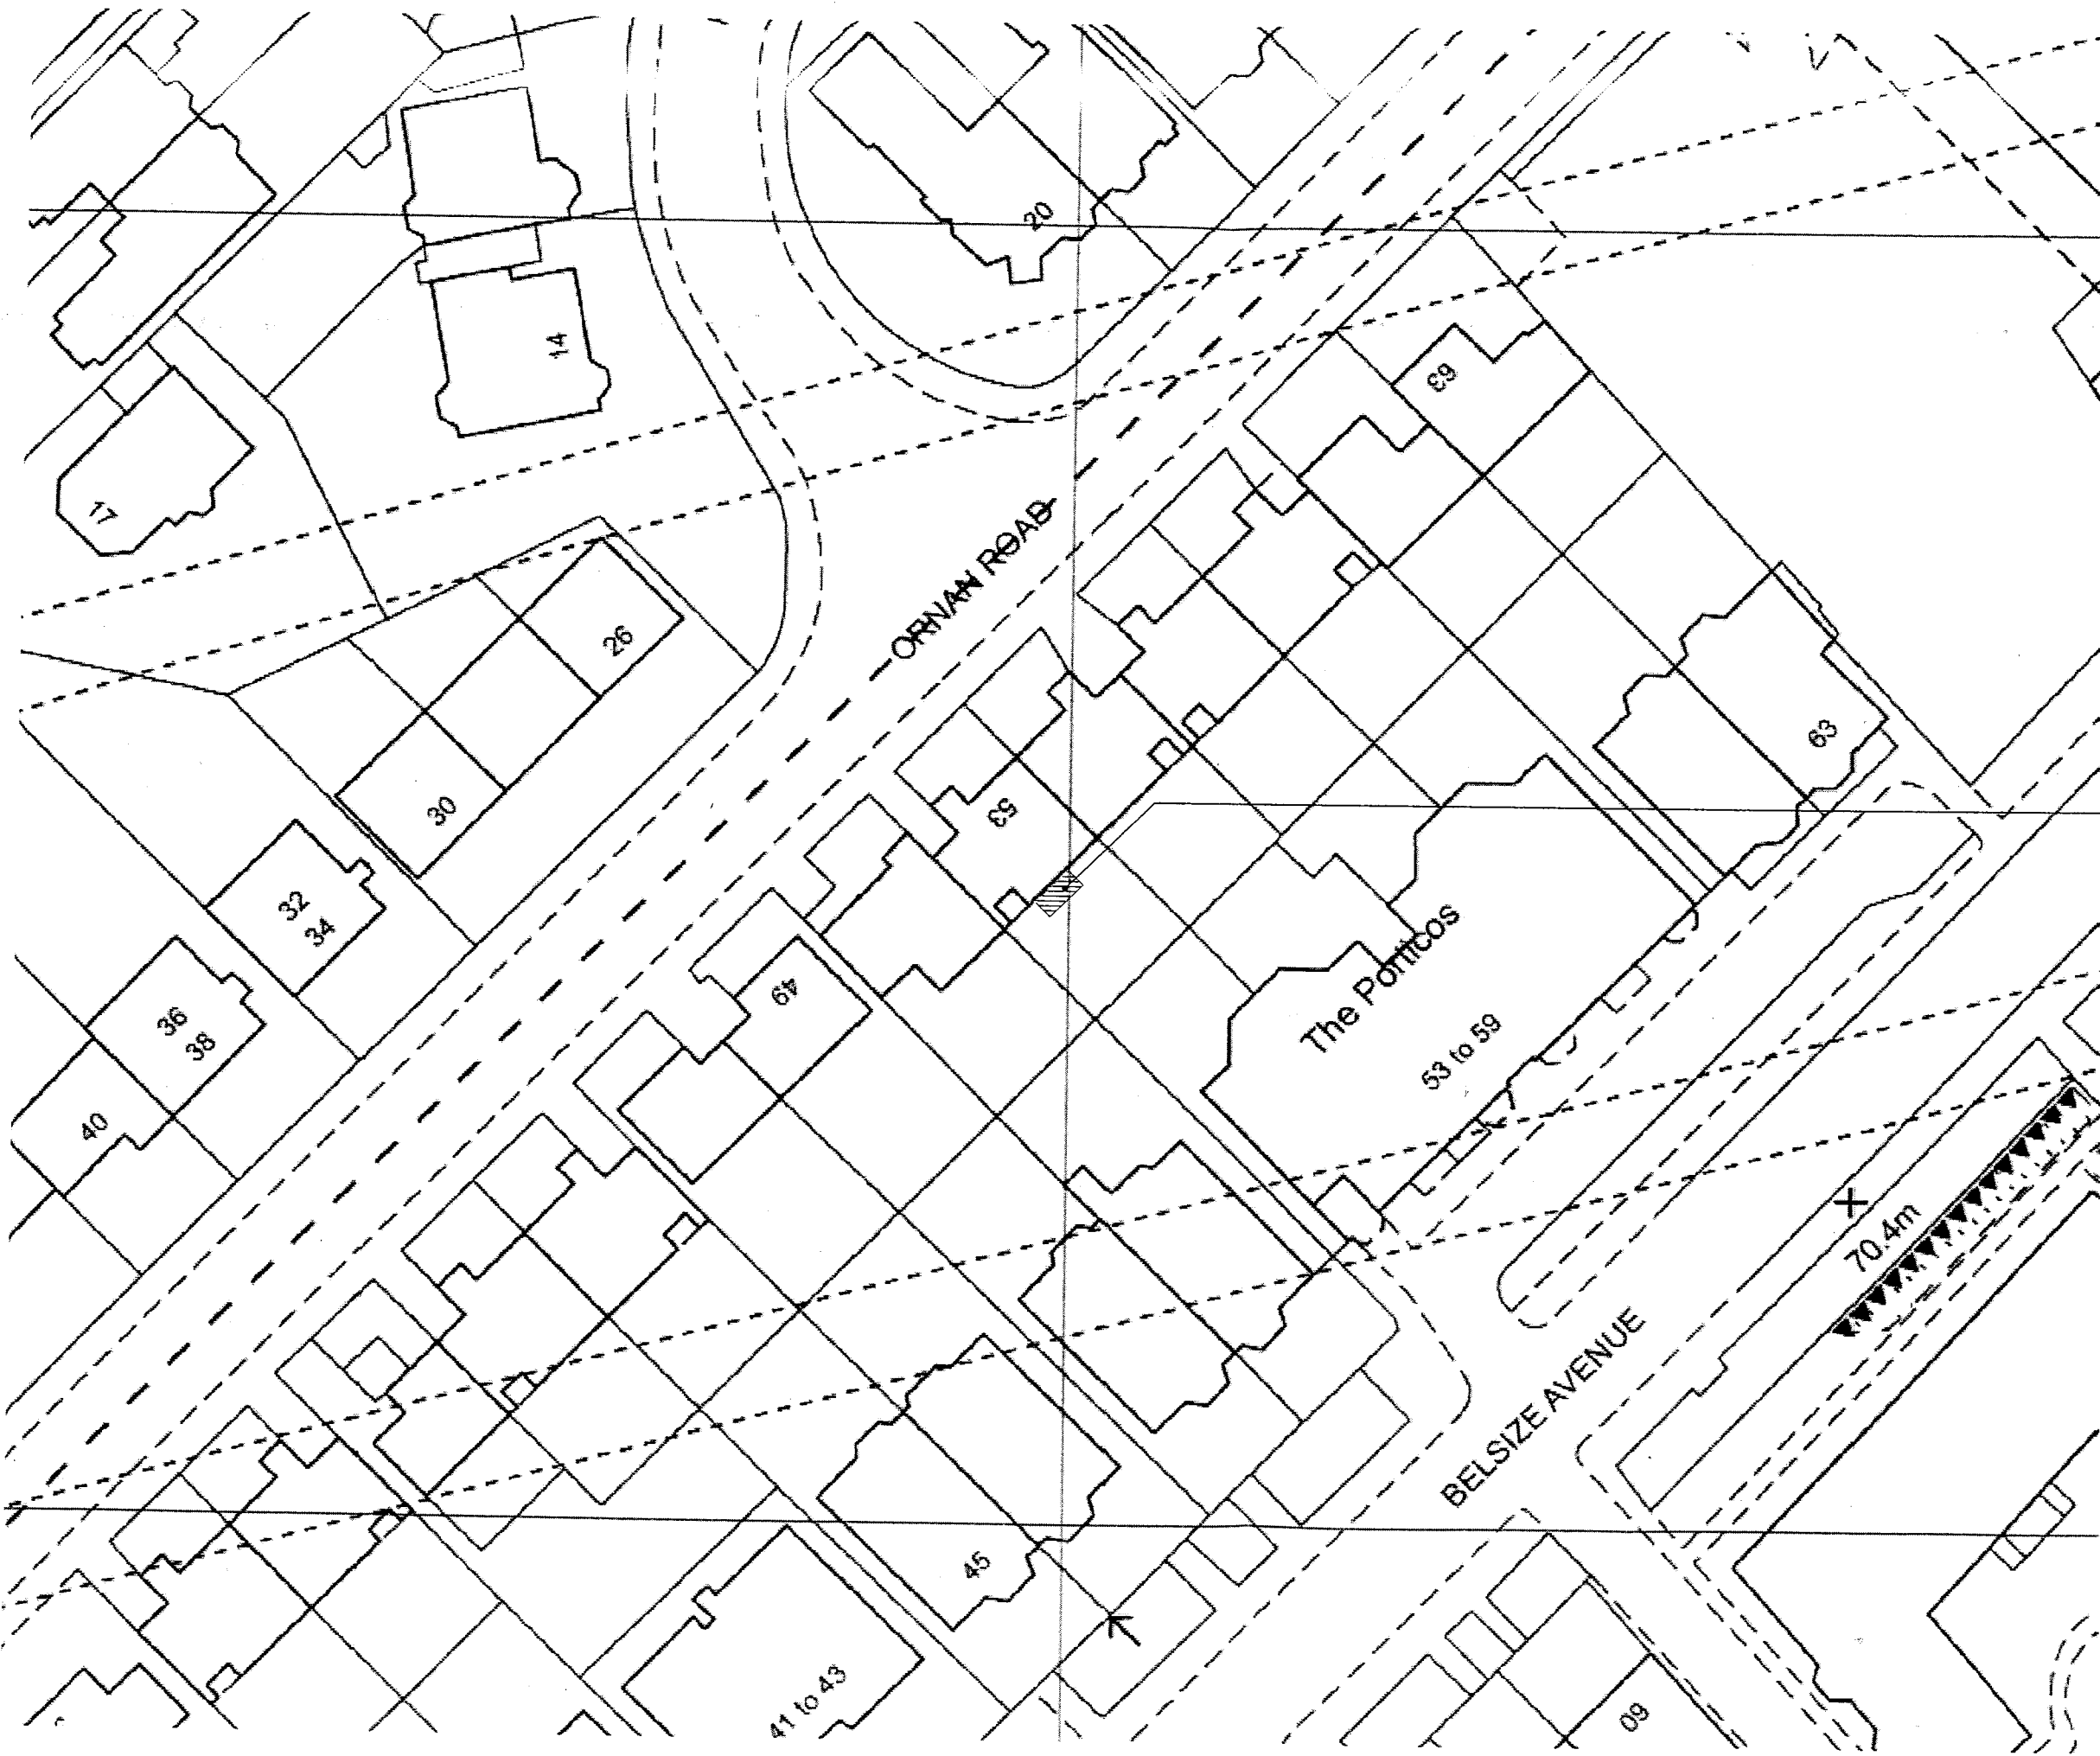

PROPOSED AREA OF WORKS

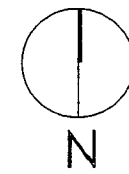



DNA ARCHITECTURE LTD  
 83, Craven Gardens,  
 Wimbledon  
 London  
 SW19 8LU  
 Tel: 020 8542 1122  
 Mob: 07900 987 953

53, ORVAN ROAD,  
 BELSIZE PARK,  
 LONDON

MRS J. CROFTON


PROPOSED BLOCK PLAN

Scale 1/500 @ A3	Drw No 494_02_101
Date 19.08.2013	
Drawn GH	

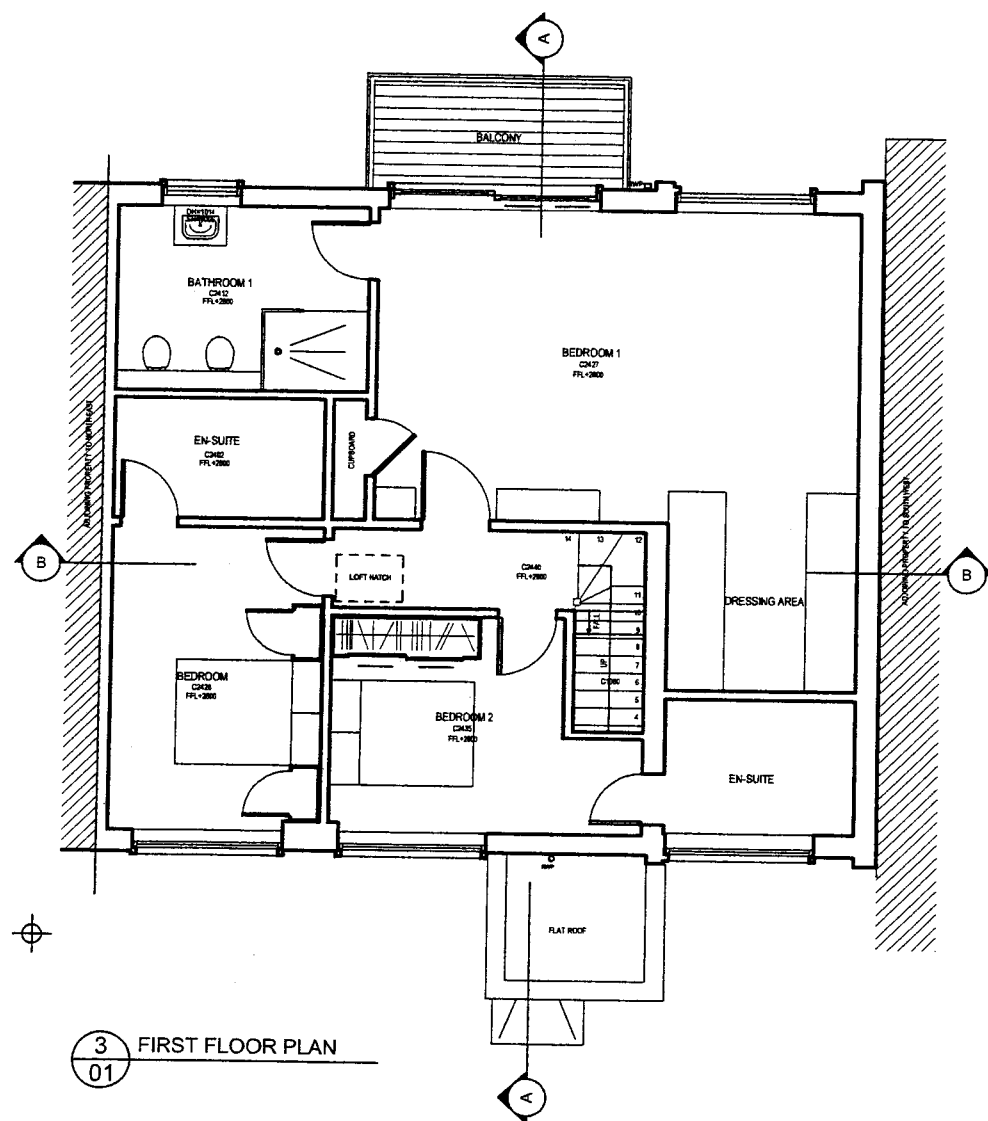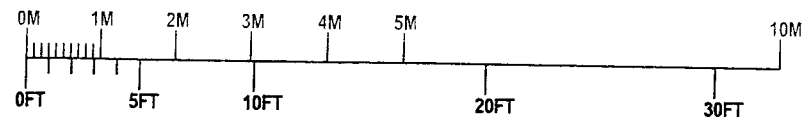

3 FIRST FLOOR PLAN  
01

These plans are based on measured survey undertaken in August 2013. Due care is exercised in surveying but no liability can be accepted for any inaccuracy. the client and third parties should rely on their own information. notwithstanding this the drawings are a fair representation of the premises for present purposes. copyright is held by the author: no unauthorised use shall be made of the drawings. given dimensions are in mm.

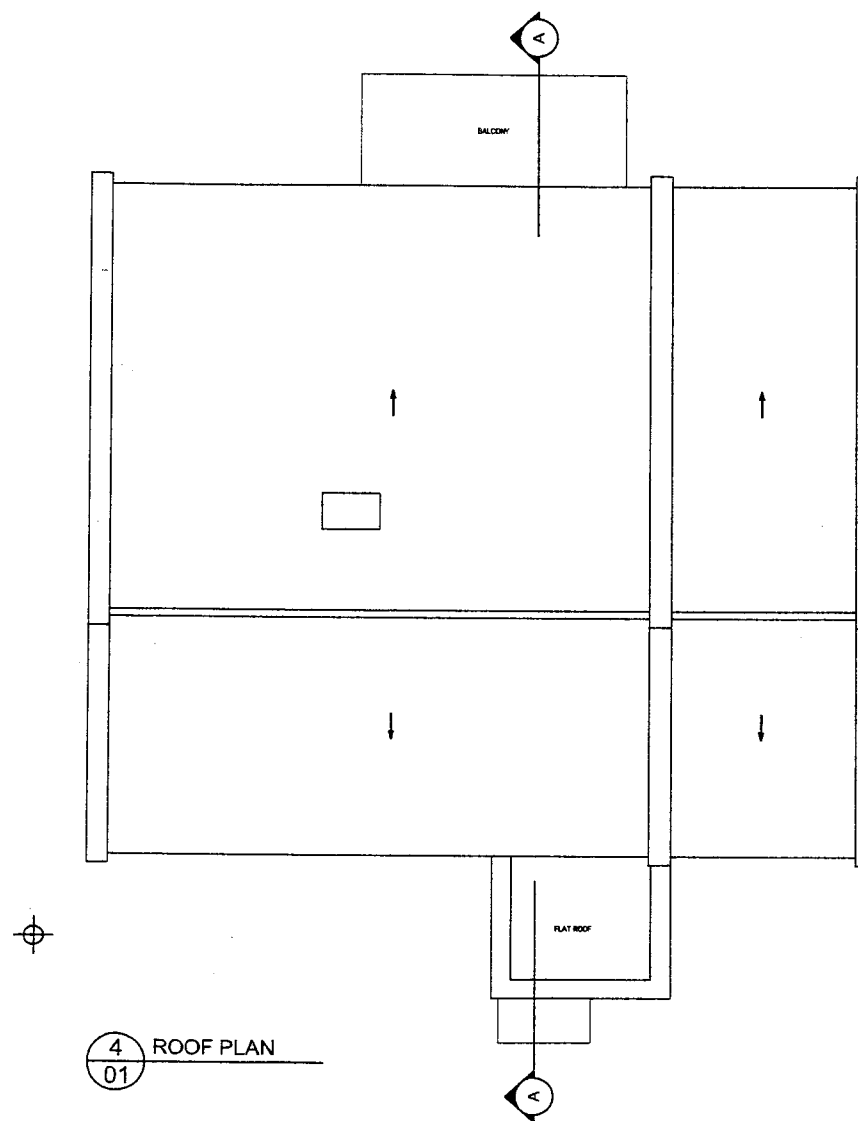

4 ROOF PLAN  
01



DNA ARCHITECTURE LTD  
83, Craven Gardens,  
Wimbledon  
London  
SW19 8LU  
Tel: 020 8542 1122  
Mob: 07900 987 953

53, ORNAN ROAD,  
BELSIZE PARK,  
LONDON

MRS J. CROFTON


PROPOSED FIRST FLOOR  
& ROOF PLANS

Scale 1/100 ● A3	Drw No
Date 15.08.2013	494_03_102
Drawn GH	

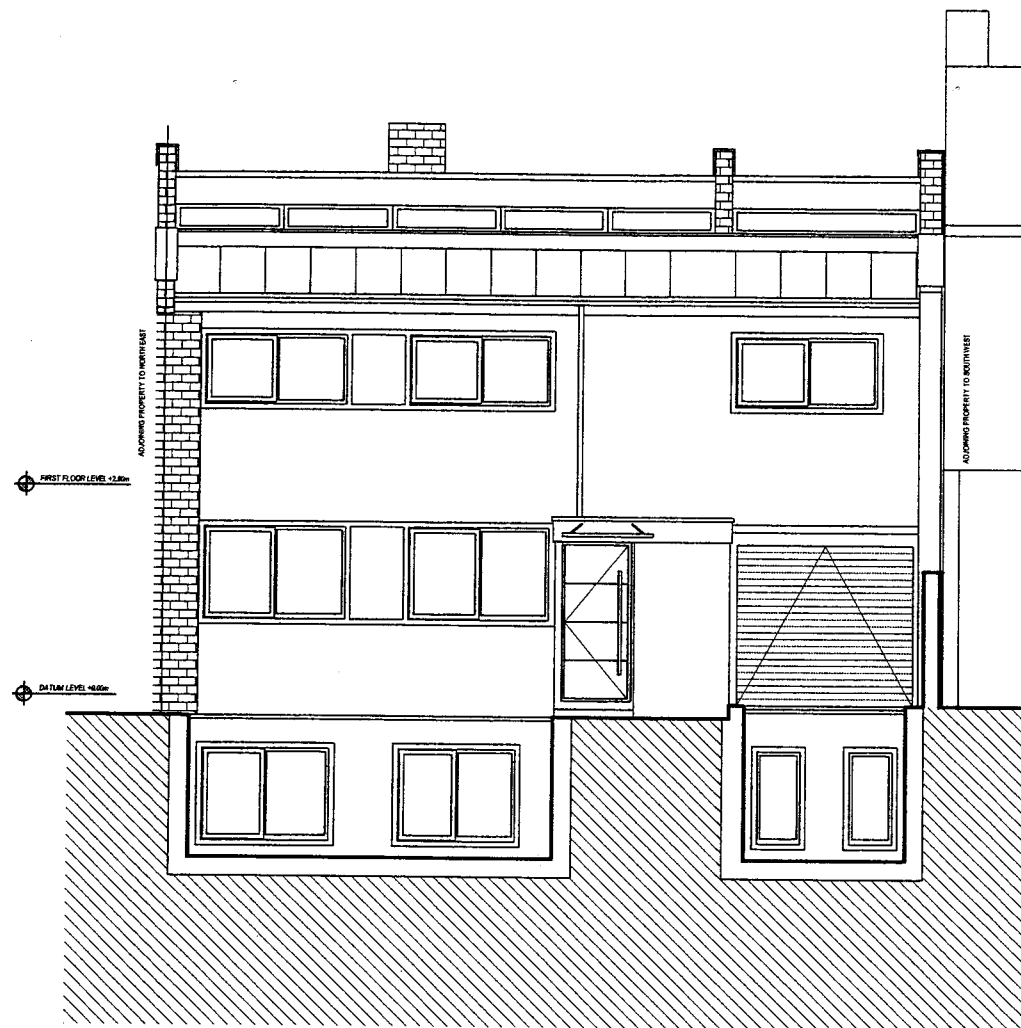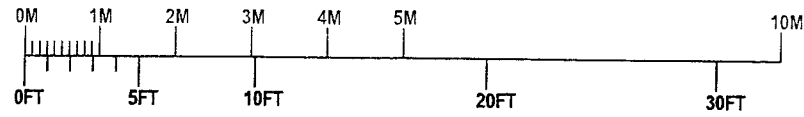

5 FRONT ELEVATION  
02

These plans are based on measured survey undertaken in August 2013. Due care is exercised in surveying but no liability can be accepted for any inaccuracy. the client and third parties should rely on their own information. notwithstanding this the drawings are a fair representation of the premises for present purposes. copyright is held by the author: no unauthorised use shall be made of the drawings. given dimensions are in mm.

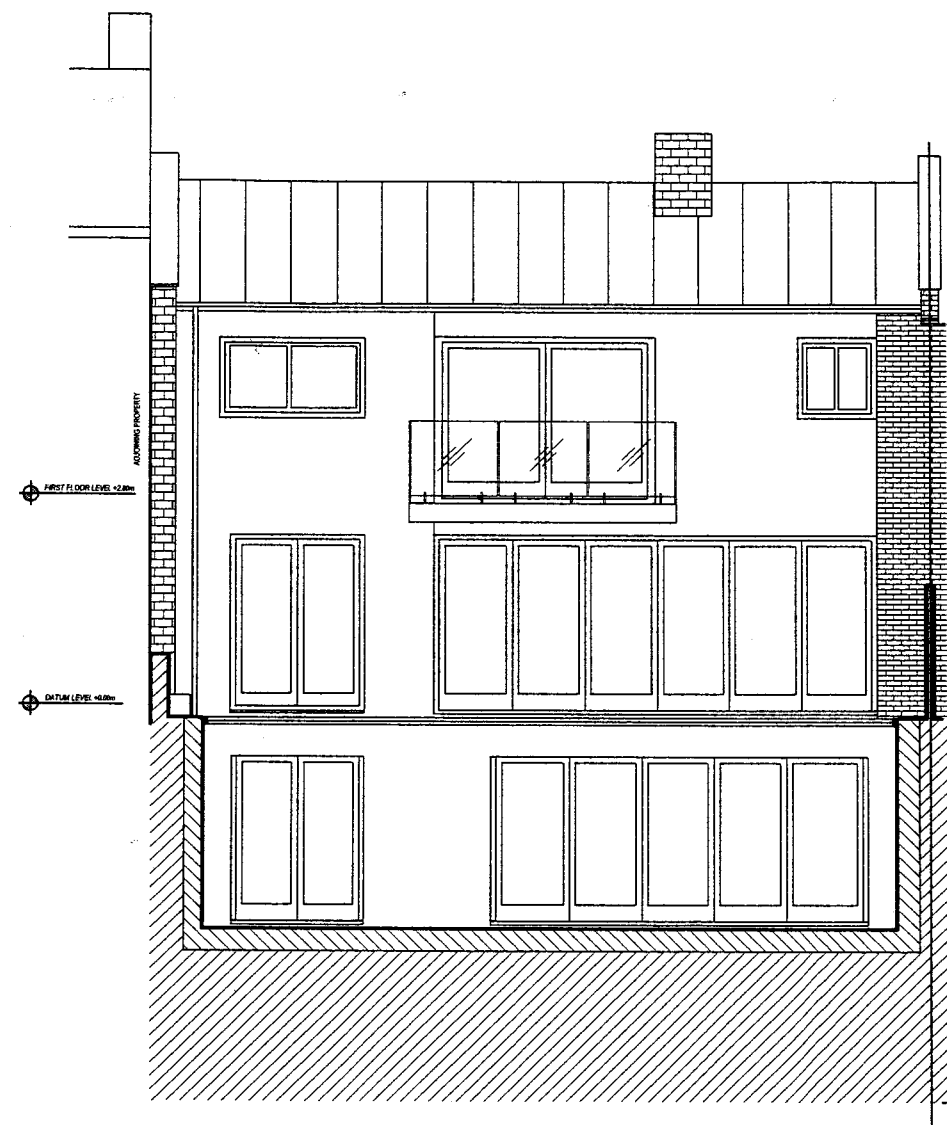

6 REAR ELEVATION  
02

DNA ARCHITECTURE LTD 83, Craven Gardens, Wimbledon London SW19 8LU Tel: 020 8542 1122 Mob: 07900 987 953	
53, ORNAN ROAD, BELSIZE PARK, LONDON	
MRS J. CROFTON	
PROPOSED FRONT & REAR ELEVATIONS	
Scale 1/100 @ A3 Date 19.08.2013 Drawn GH	Dwg No 494_05_101