


VERTICAL SECTION
205 - 205

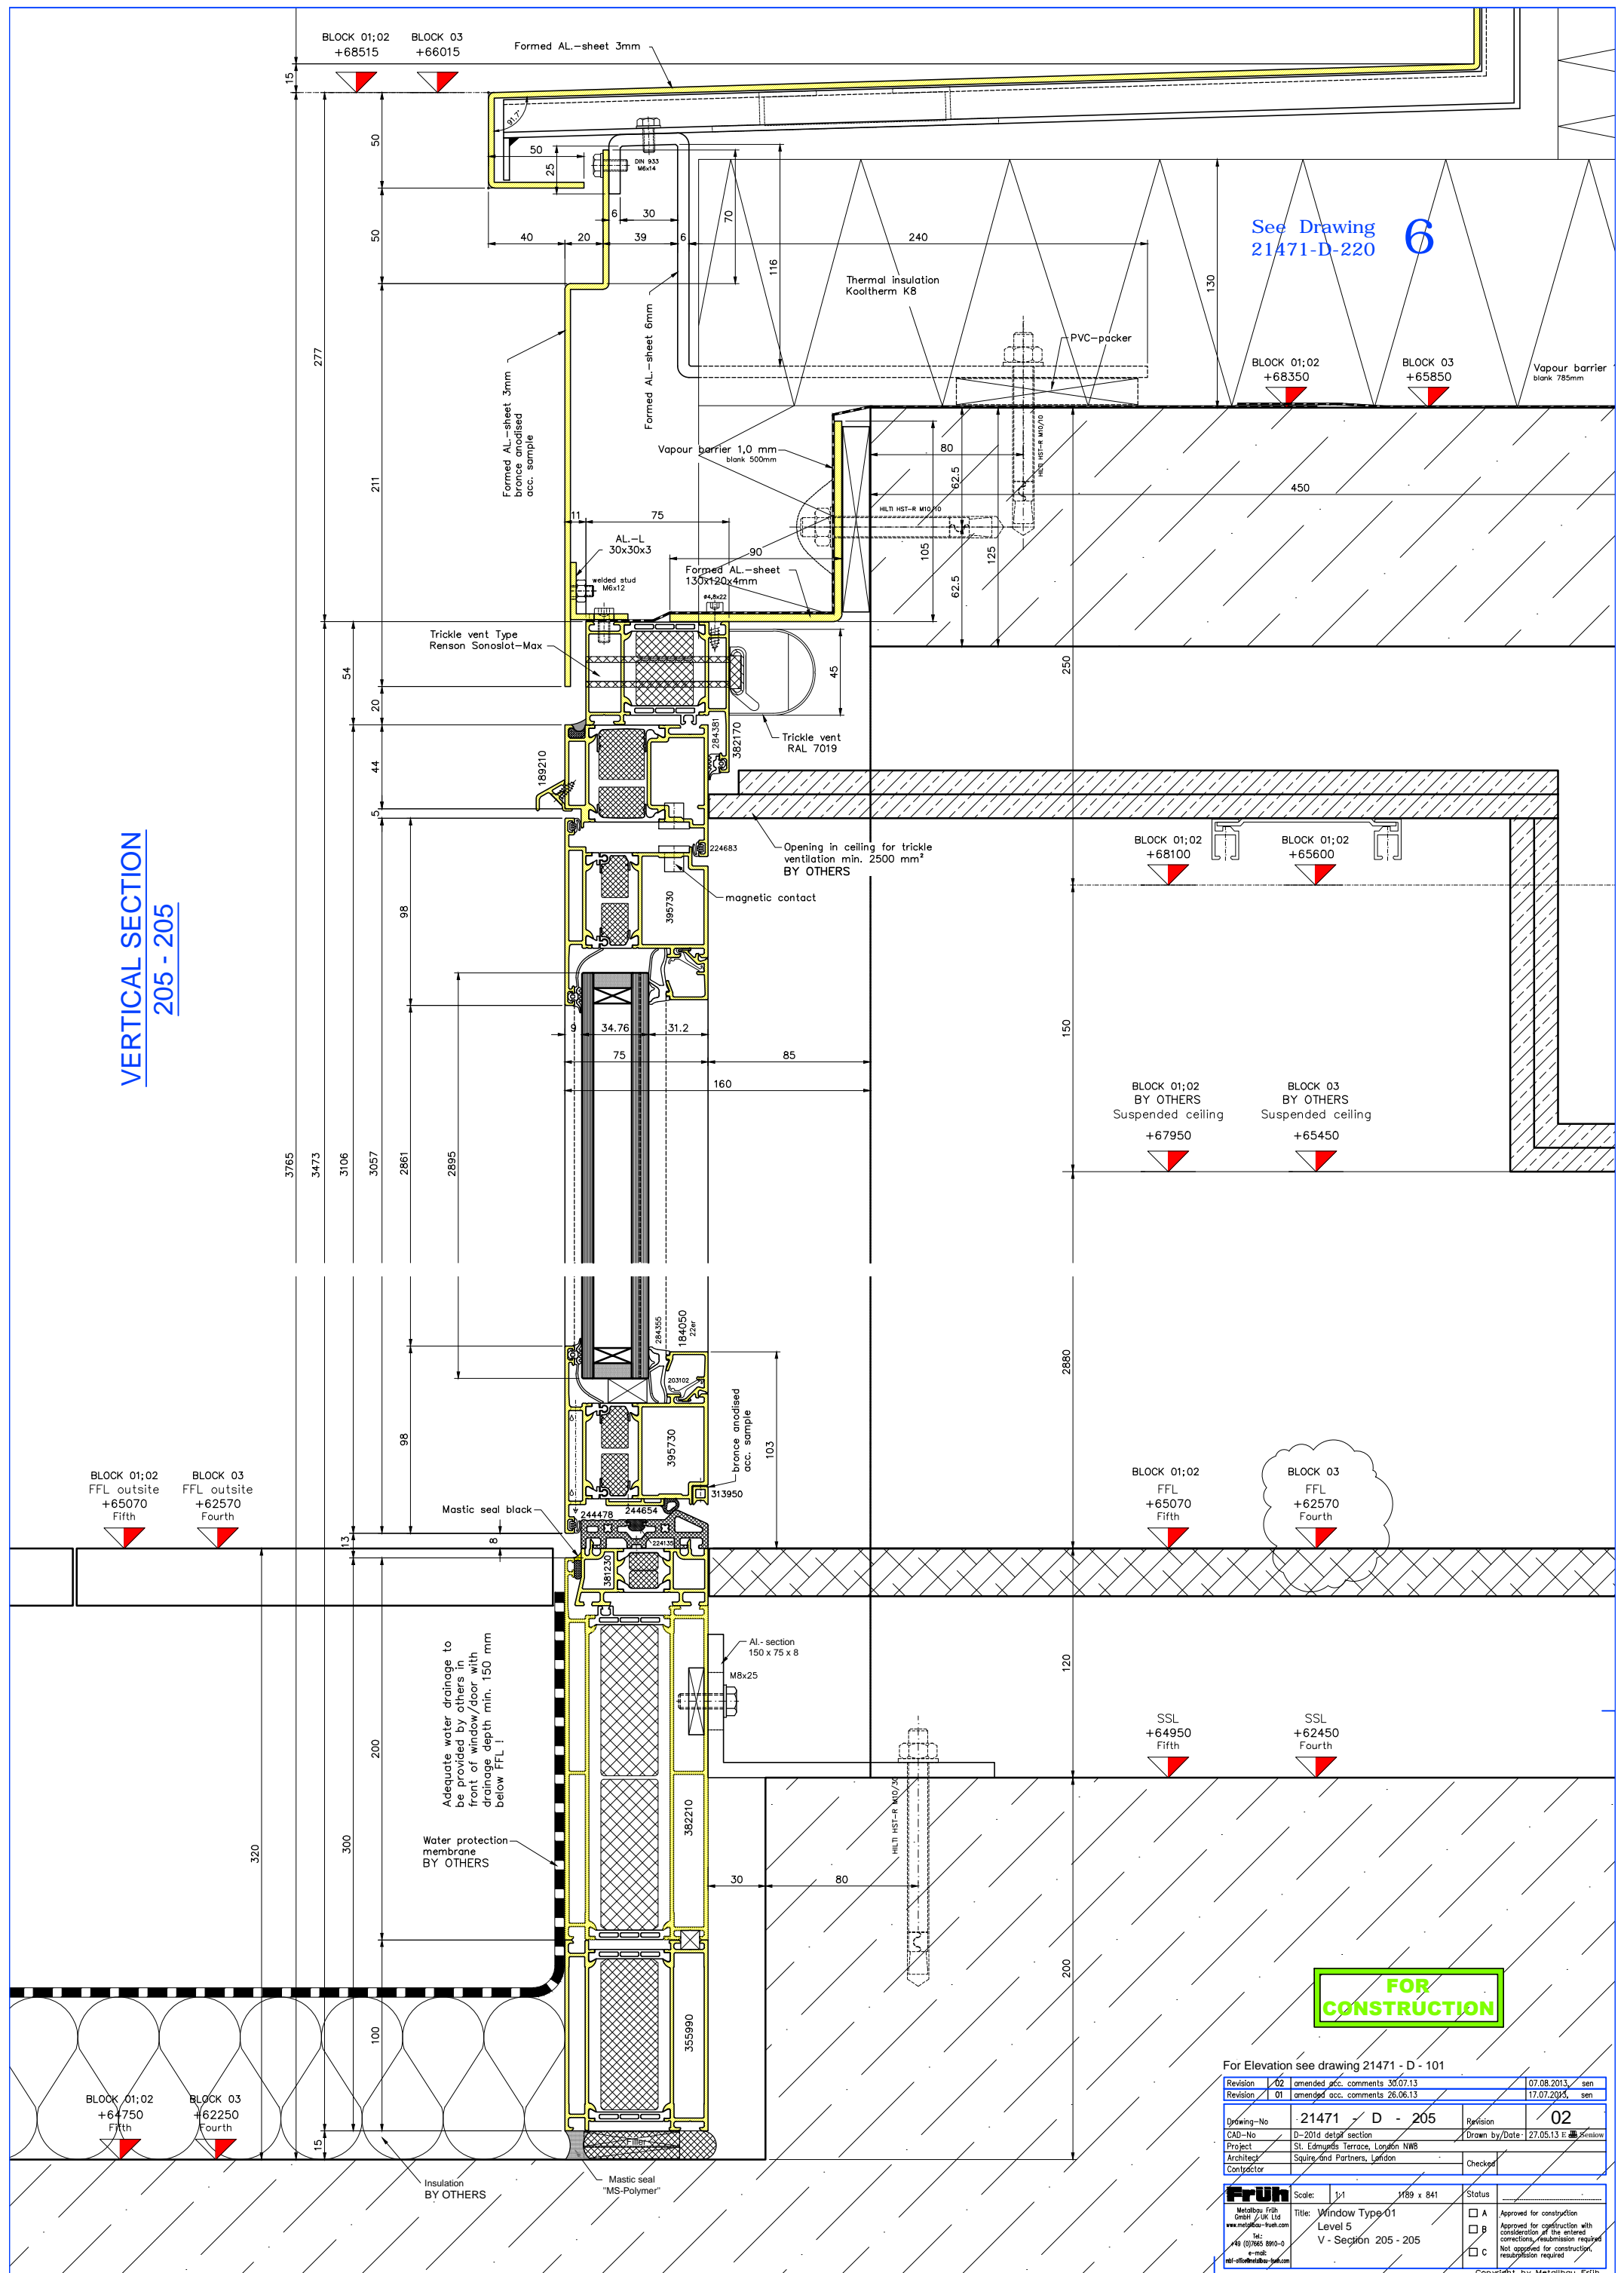

See Drawing 21471-D-220 **6**

FOR CONSTRUCTION

For Elevation see drawing 21471 - D - 101

Revision	02	amended acc. comments 30.07.13	07.08.2013	sen
Revision	01	amended acc. comments 26.06.13	17.07.2013	sen
Drawing-No	21471 / D - 205		Revision	02
CAD-No	D-2014 detail section		Drawn by/Date	27.05.13 E sen
Project	St. Edmunds Terrace, London NW6		Architect	Squire and Partners, London
Contractor			Checked	
FRUH		Scale:	1/1	1189 x 841
Metalbau Fifth GmbH / UK Ltd www.metalbau-fruh.com		Title:	Window Type 01	
Tel: +49 (0)7865 890-0 E-mail: info@metalbau-uk.com		Level	5	
		V - Section	205 - 205	
		Status	<input type="checkbox"/> A Approved for construction <input type="checkbox"/> B Approved for construction with consideration of the entered corrections, resubmission required <input type="checkbox"/> C Not approved for construction, resubmission required	

Copyright by Metalbau FRUH