


VERTICAL SECTION
206 - 206

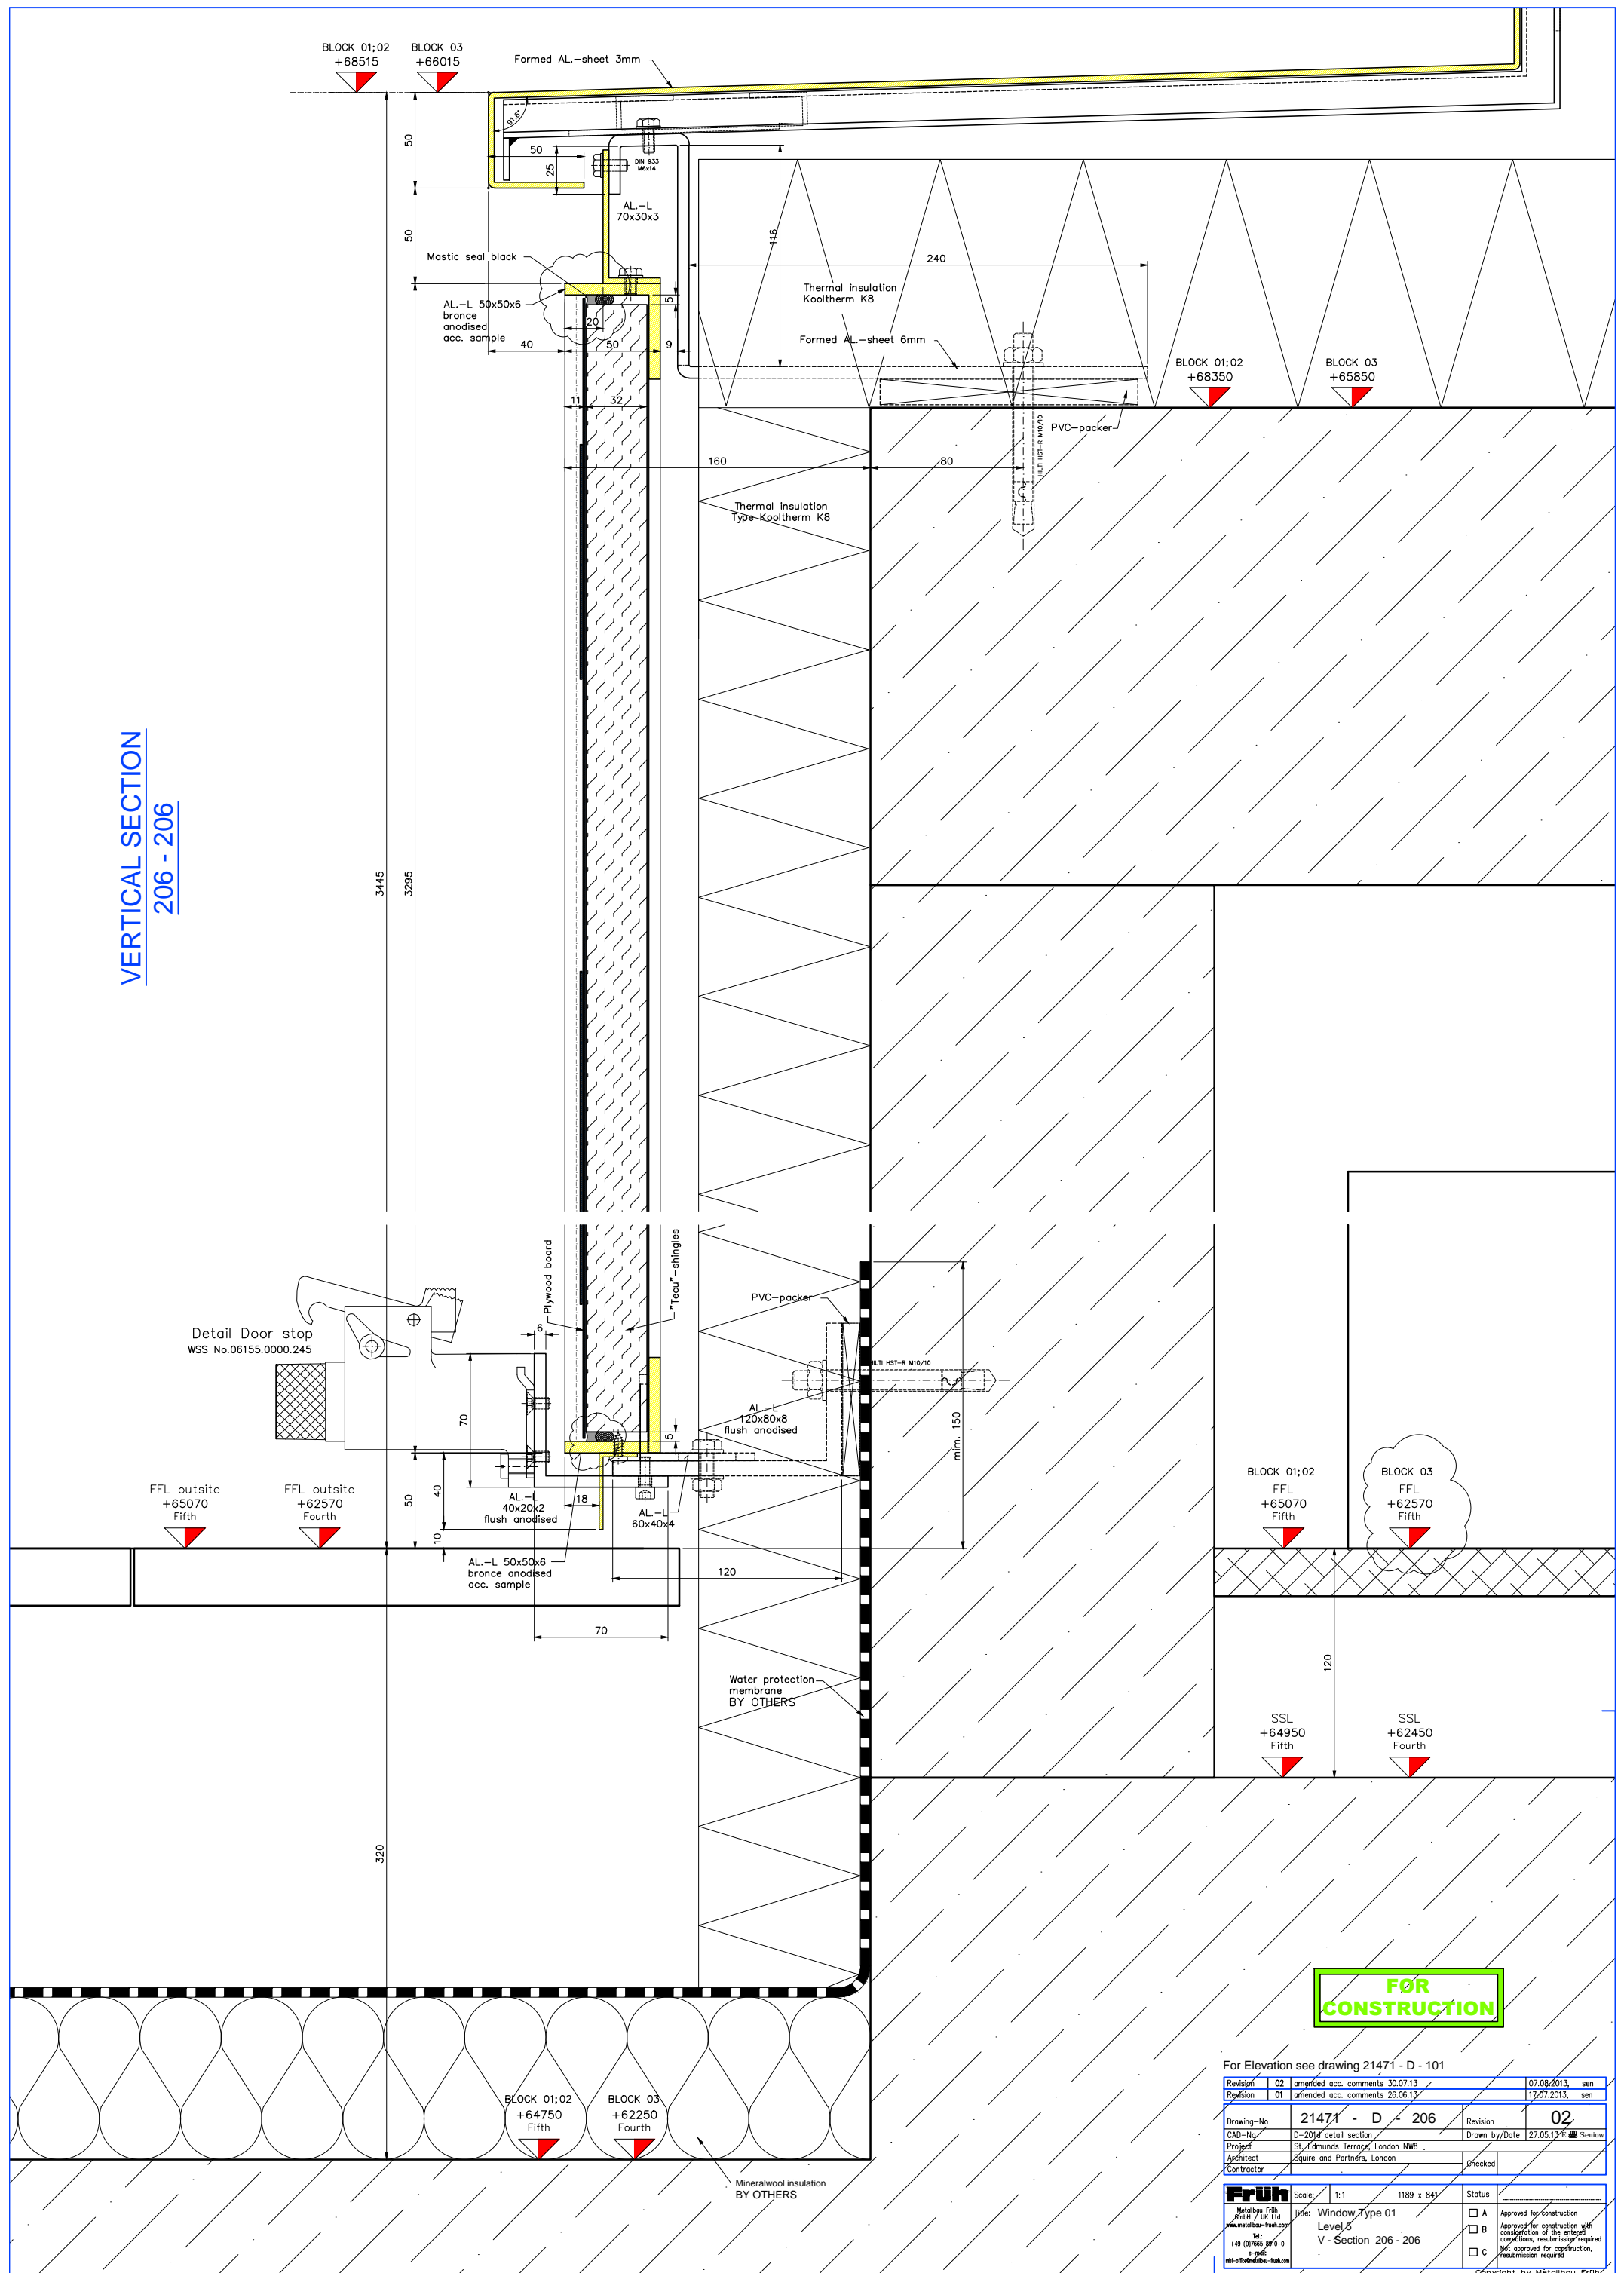

FOR
CONSTRUCTION

For Elevation see drawing 21471 - D - 101

Revision	02	amended acc. comments 30.07.13	07.09.2013	sen	
Revision	01	amended acc. comments 26.06.13	12.07.2013	sen	
Drawing-No	21471 - D - 206			Revision	02
CAD-№	D-206 detail section			Drawn by/Date	27.05.13 E. Senov
Project	St. Edmunds Terrace, London NW8				
Architect	Rquire and Partners, London				
Contractor	Checked				
FRUH	Scale:	1:1	1189 x 841	Status	
Metalbau Fifth 20th / UK Ltd www.metalbau-fruh.com	Title:	Window Type 01 Level 5 V - Section 206 - 206			<input type="checkbox"/> A Approved for construction <input type="checkbox"/> B Approved for construction with corrections, resubmission required <input type="checkbox"/> C Not approved for construction, resubmission required
tel: +49 (0)7865 910-0 fax: +49 (0)7865 910-100 info@metalbau-fruh.com					Copyright by Metalbau FRUH