


**VERTICAL SECTION  
210 - 210**

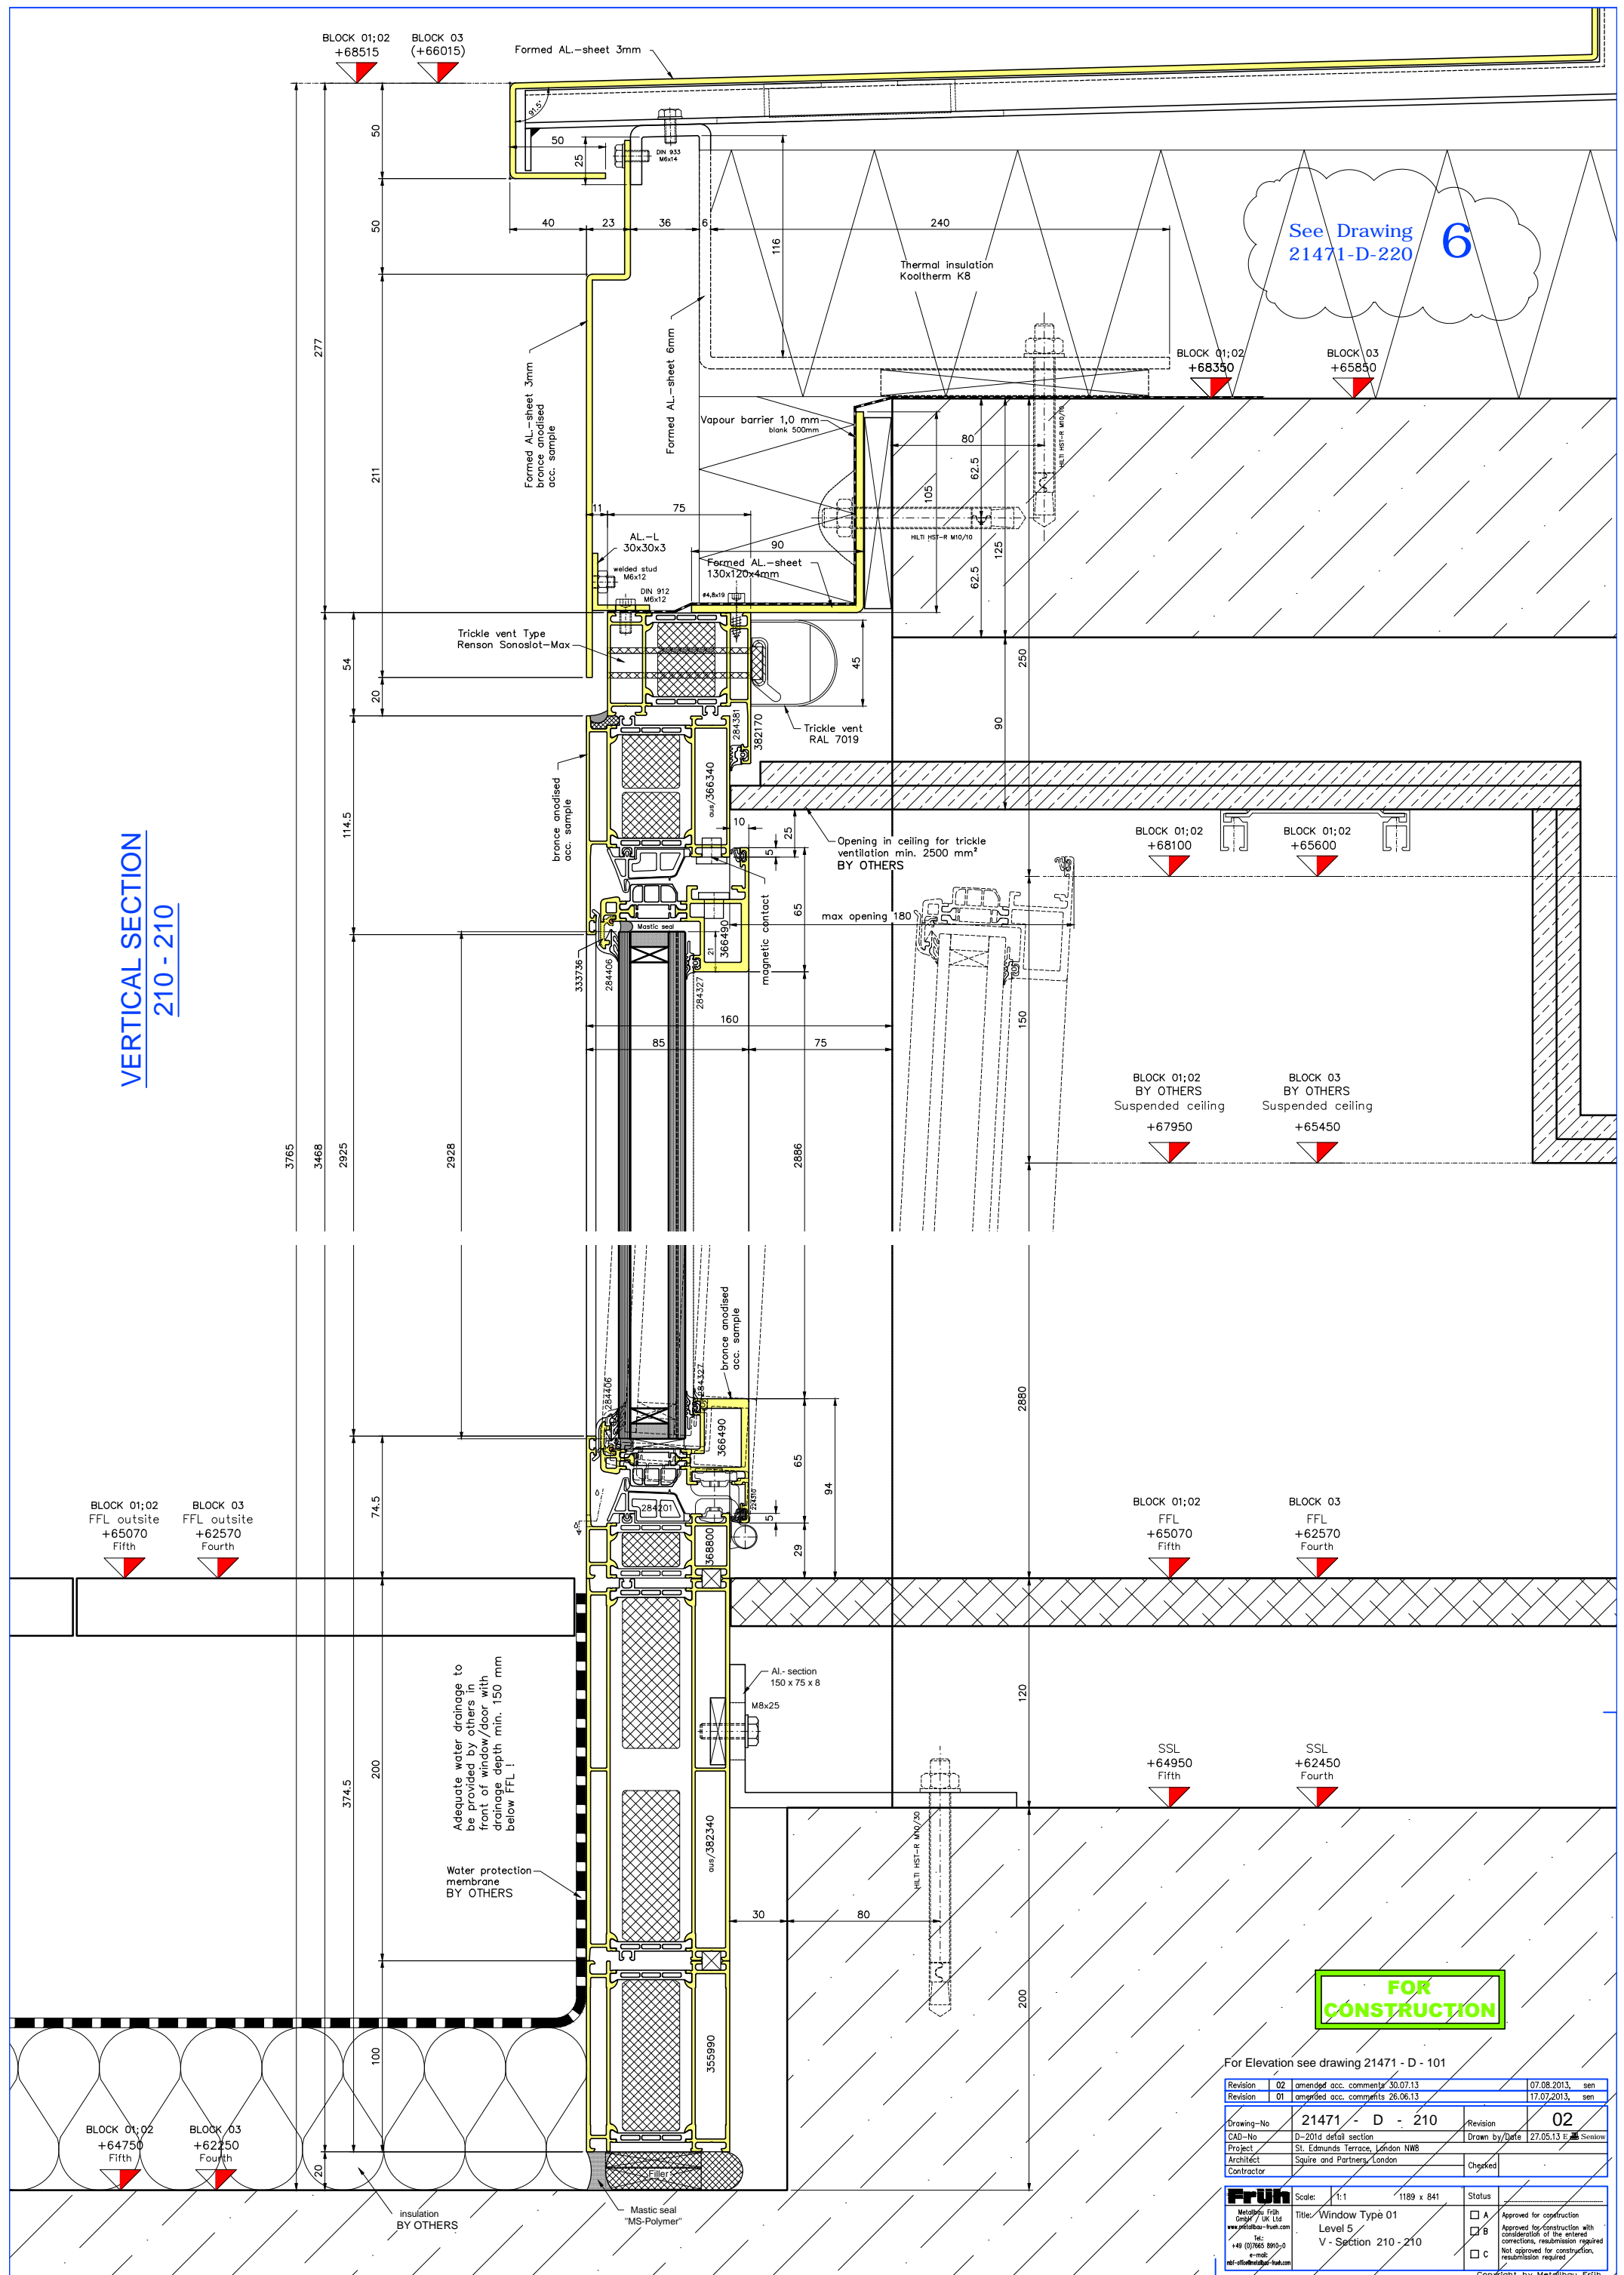

See Drawing 21471-D-220 **6**

**FOR CONSTRUCTION**

For Elevation see drawing 21471 - D - 101

Revision	02	amended acc. comments	30.07.13	07.08.2013	sen
Revision	01	amended acc. comments	26.06.13	17.07.2013	sen
Drawing-No	21471 - D - 210			Revision	02
CAD-No	D-2014 detail section			Drawn by/Date	27.05.13 E sen
Project	St. Edmunds Terrace, London NW6			Architect	Squire and Partners, London
Contractor				Checked	
<b>FRuH</b>	Scale:	1:1	1189 x 841	Status	
Metallbau FRuH GmbH / UK Ltd www.metallbau-fruh.com Tel: +49 (0)7865 8910-0 E-Mail: info@metallbau-fruh.com	Title:	Window Type 01 Level 5 V - Section 210 - 210		<input type="checkbox"/> A	Approved for construction
				<input type="checkbox"/> B	Approved for construction with consideration of the entered corrections, resubmission required
				<input type="checkbox"/> C	Not approved for construction, resubmission required

Copyright by Metallbau FRuH