
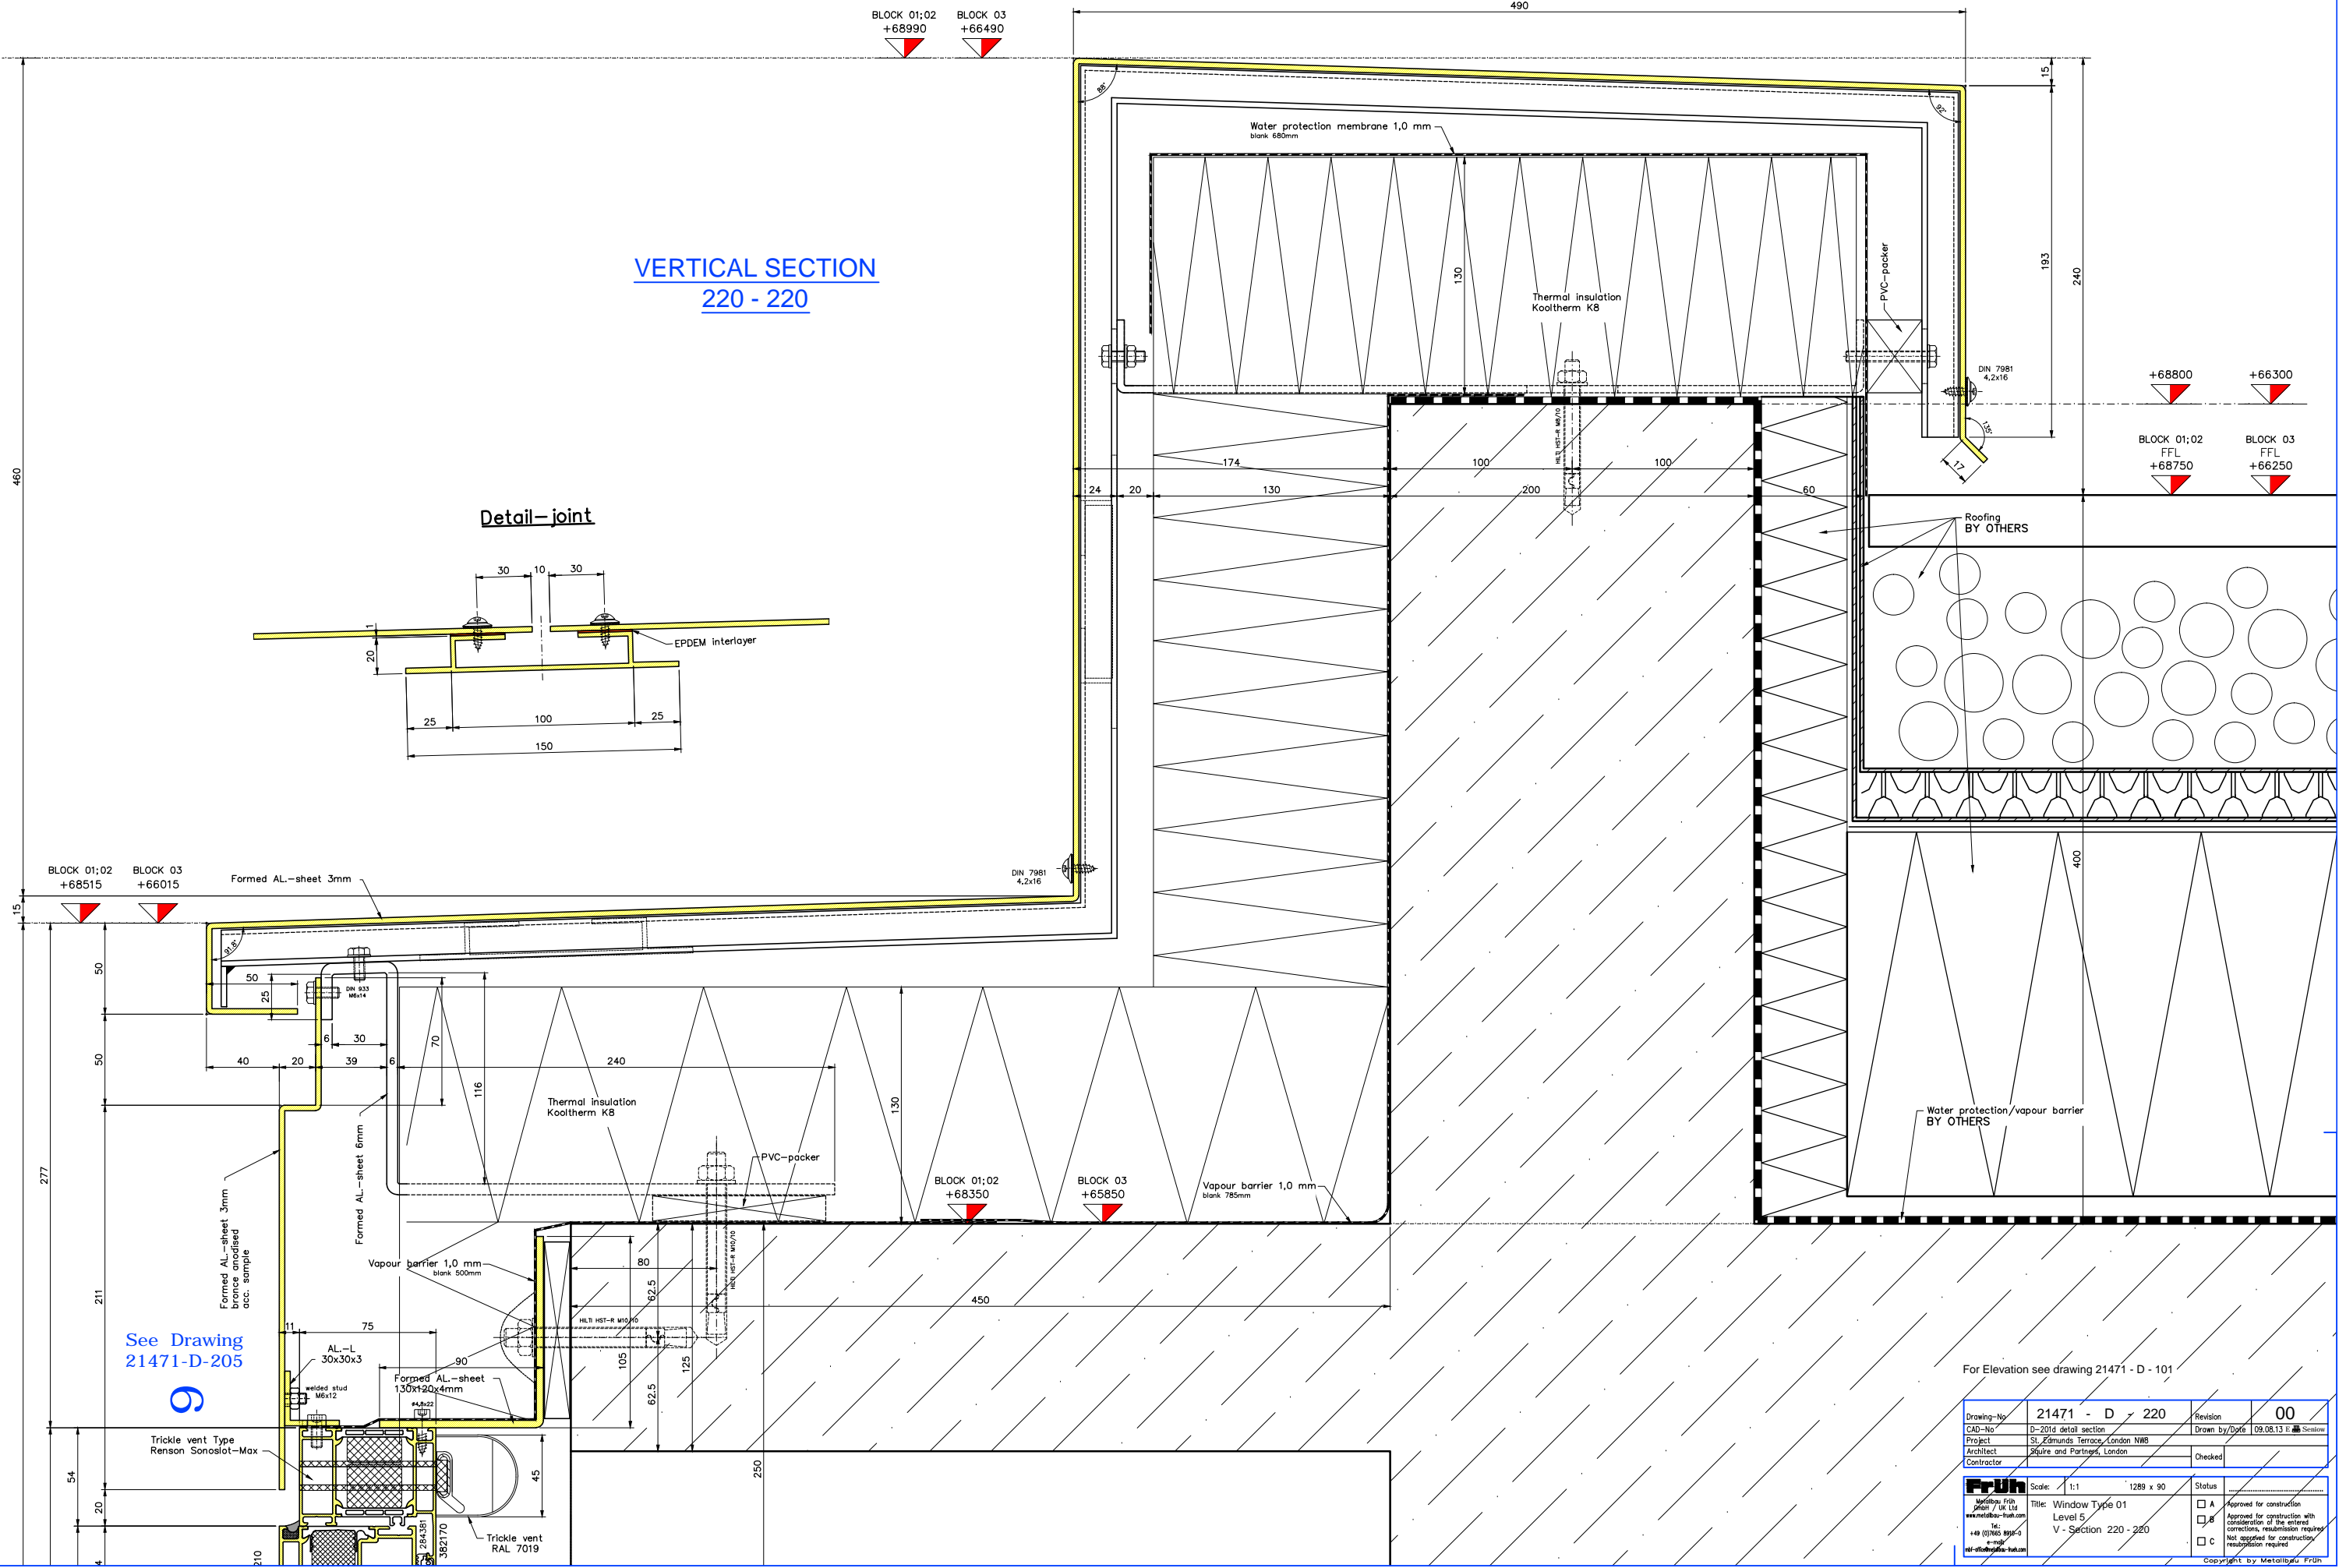


**VERTICAL SECTION**  
**220 - 220**

**Detail-joint**

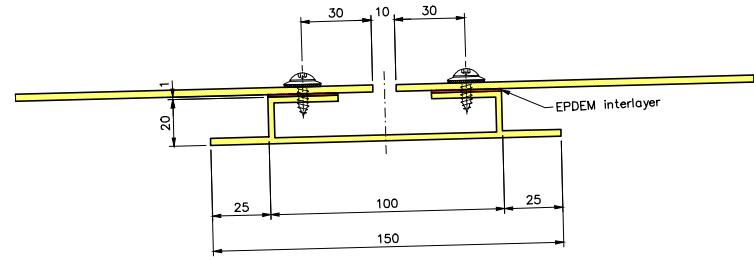

BLOCK 01:02  
+68990

BLOCK 03  
+66490

+68800

+66300

BLOCK 01:02  
FFL  
+68750

BLOCK 03  
FFL  
+66250

BLOCK 01:02  
+68515

BLOCK 03  
+66015

BLOCK 01:02  
+68350

BLOCK 03  
+65850

See Drawing  
21471-D-205

For Elevation see drawing 21471 - D - 101

Drawing-No	21471 - D - 220	Revision	00
CAD-No	D-201d detail section	Drawn by/Date	09.08.13 E
Project	St. Edmunds Terrace, London NW8	Checked	
Architect	Sturge and Partners, London		
Contractor			
Scale	1:1	1289 x 90	Status
Title	Window Type 01 Level 5 V - Section 220 - 220		<input type="checkbox"/> A Approved for construction
			<input type="checkbox"/> B Approved for construction with consideration of the architect's corrections, re-submission required
			<input type="checkbox"/> C Not approved for construction, re-submission required

Copyright by Metallbau FRÜN