


**VERTICAL SECTION
206 - 206**

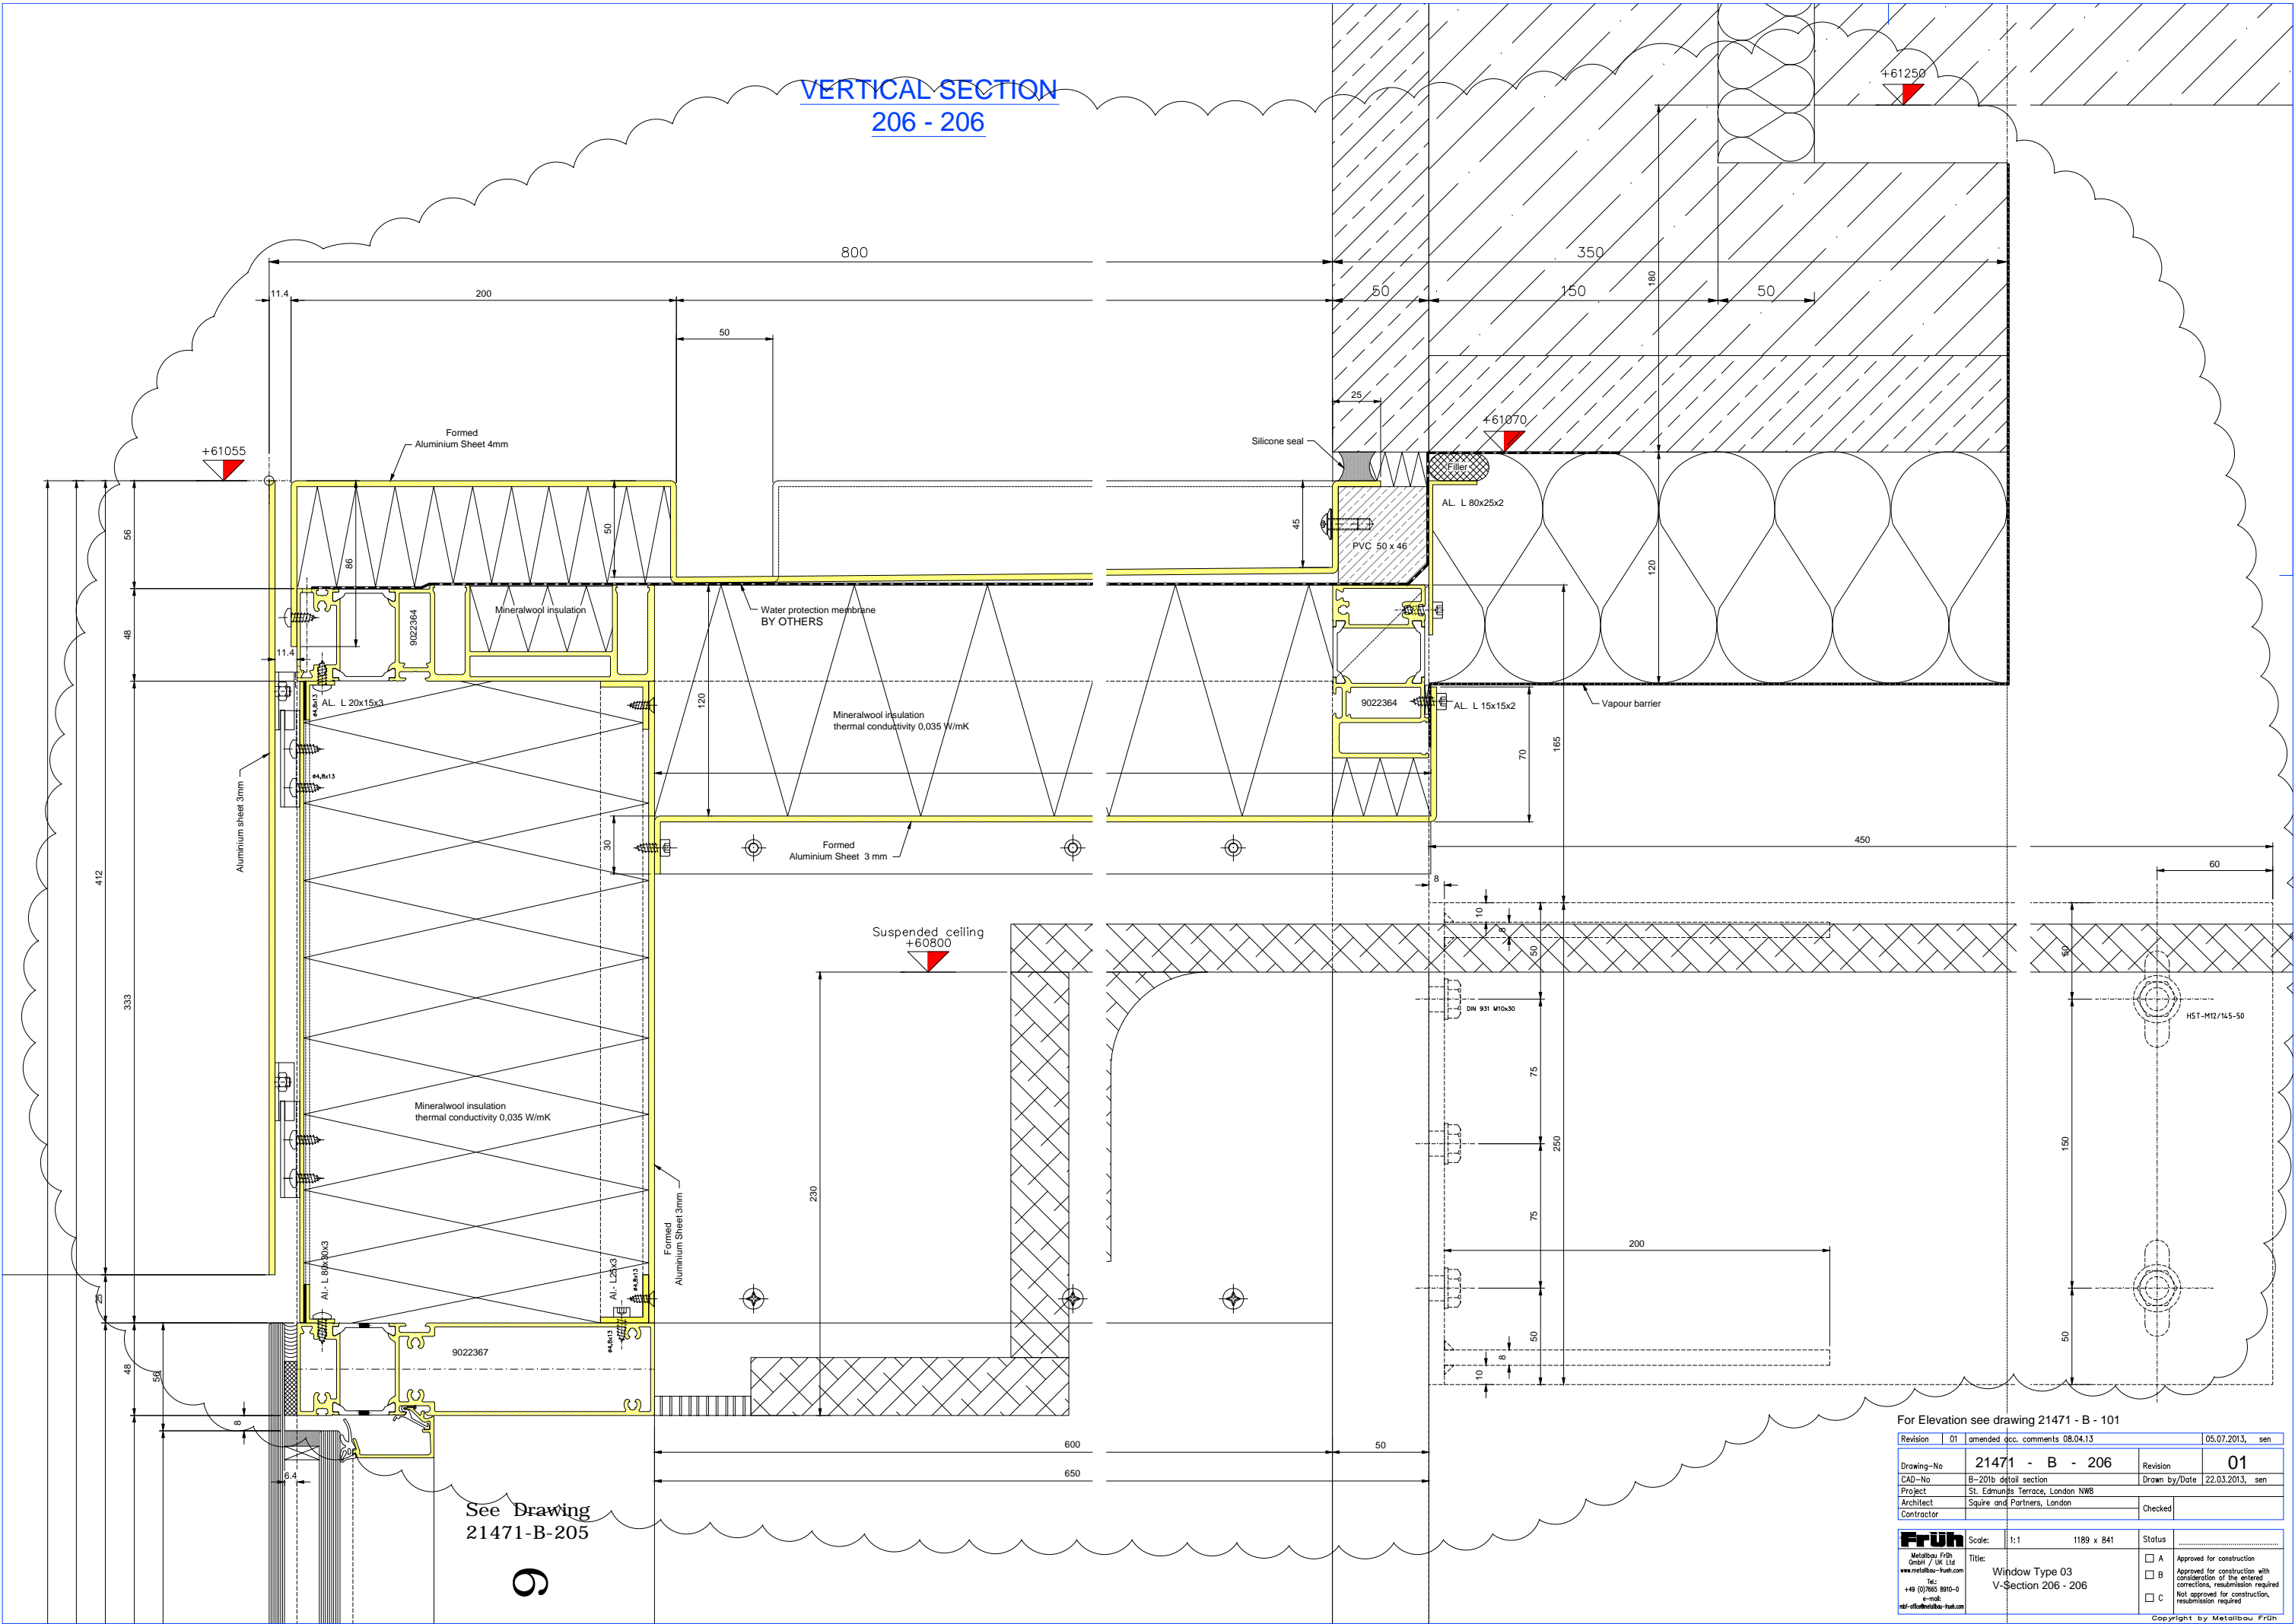

See Drawing
21471-B-205

9

For Elevation see drawing 21471 - B - 101

Revision	01	amended qcc. comments 08.04.13	05.07.2013, sen
Drawing-No	21471 - B - 206		Revision 01
CAD-No	B-201b detail section		Drawn by/Date 22.03.2013, sen
Project	St. Edmunds Terrace, London NW8		
Architect	Squire and Partners, London		
Contractor		Checked	
		Scale: 1:1	1189 x 841
Title: Window Type 03 V-Section 206 - 206		Status	<input type="checkbox"/> A Approved for construction <input type="checkbox"/> B Approved for construction with consideration of the entered corrections, resubmission required <input type="checkbox"/> C Not approved for construction, resubmission required
Copyright by Metallbau Früh			