



BLOCK 3 - East Elevation

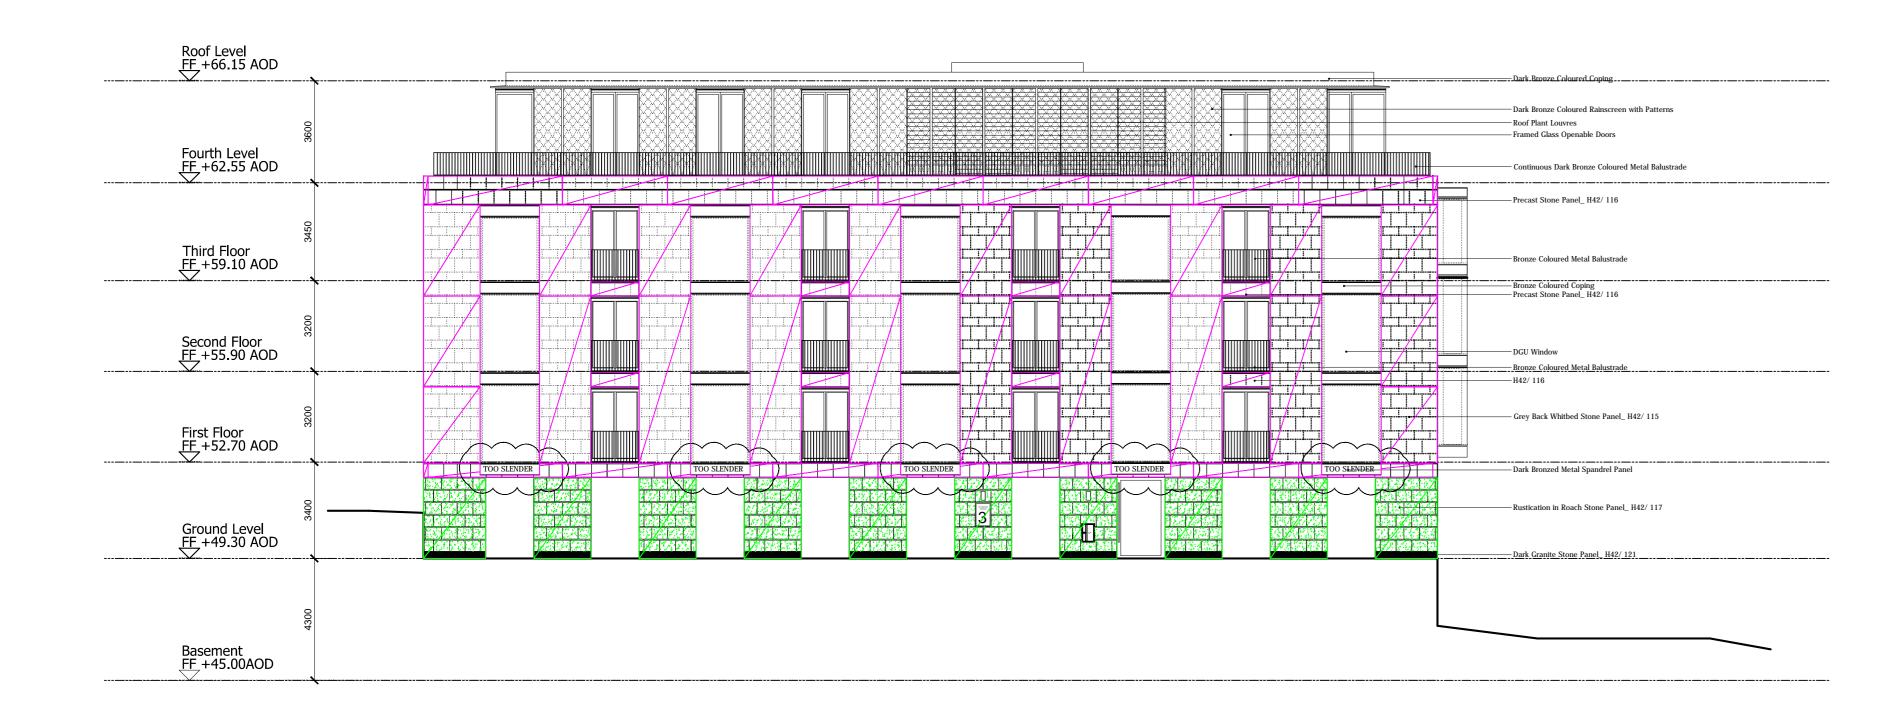

BLOCK 3 - West Elevation

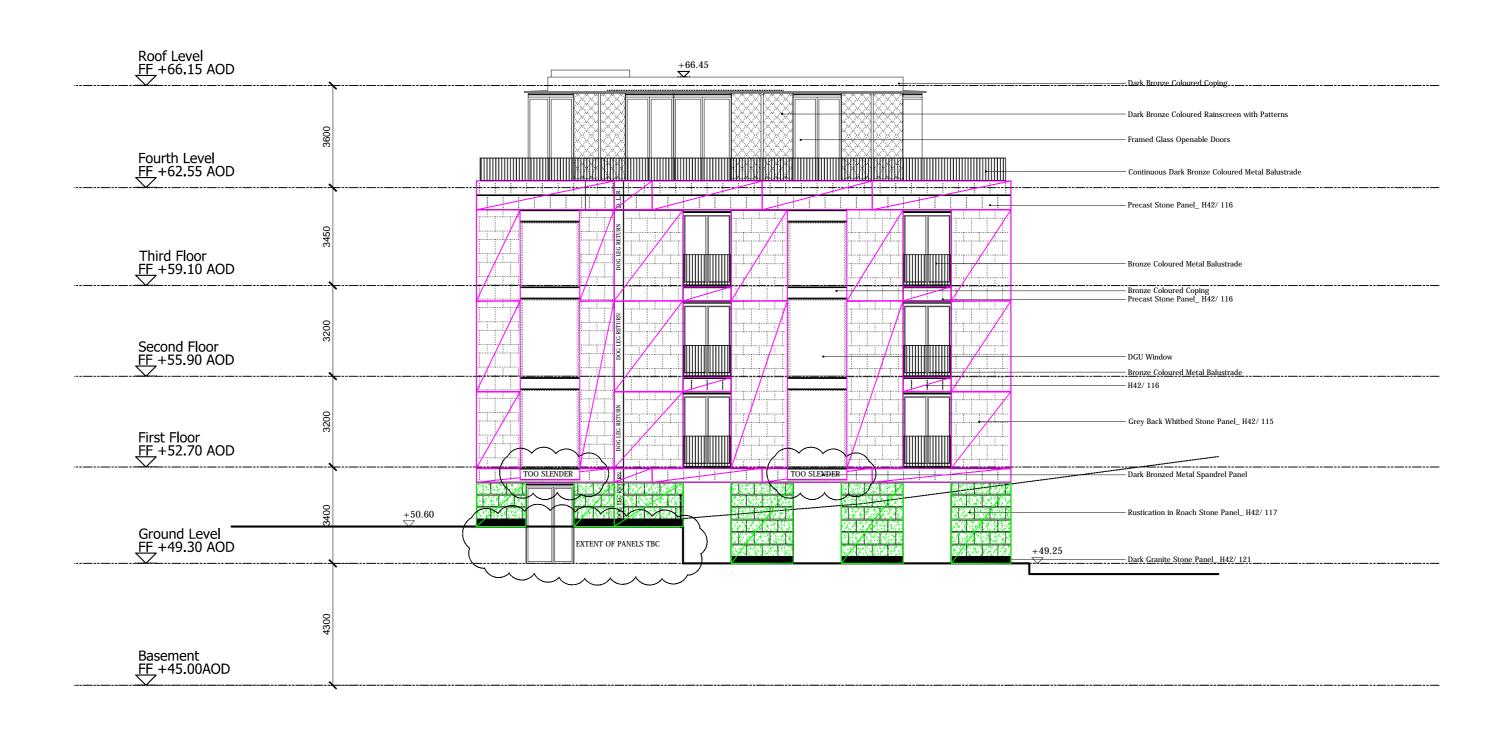

BLOCK 3 - North Elevation



BLOCK 3 - South Elevation

