
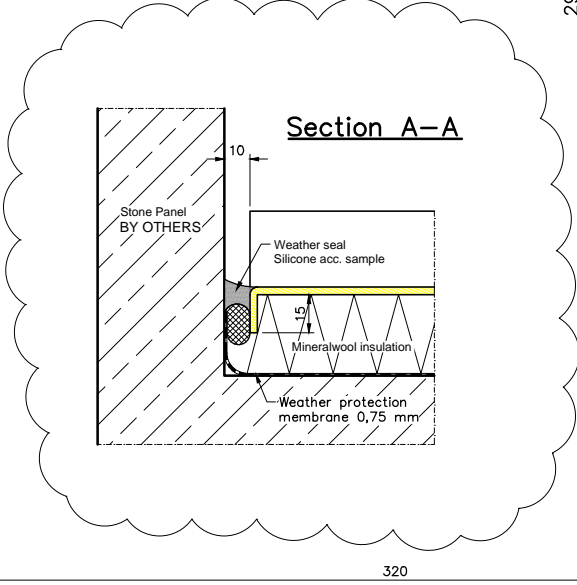


VERTICAL SECTION
206 - 206

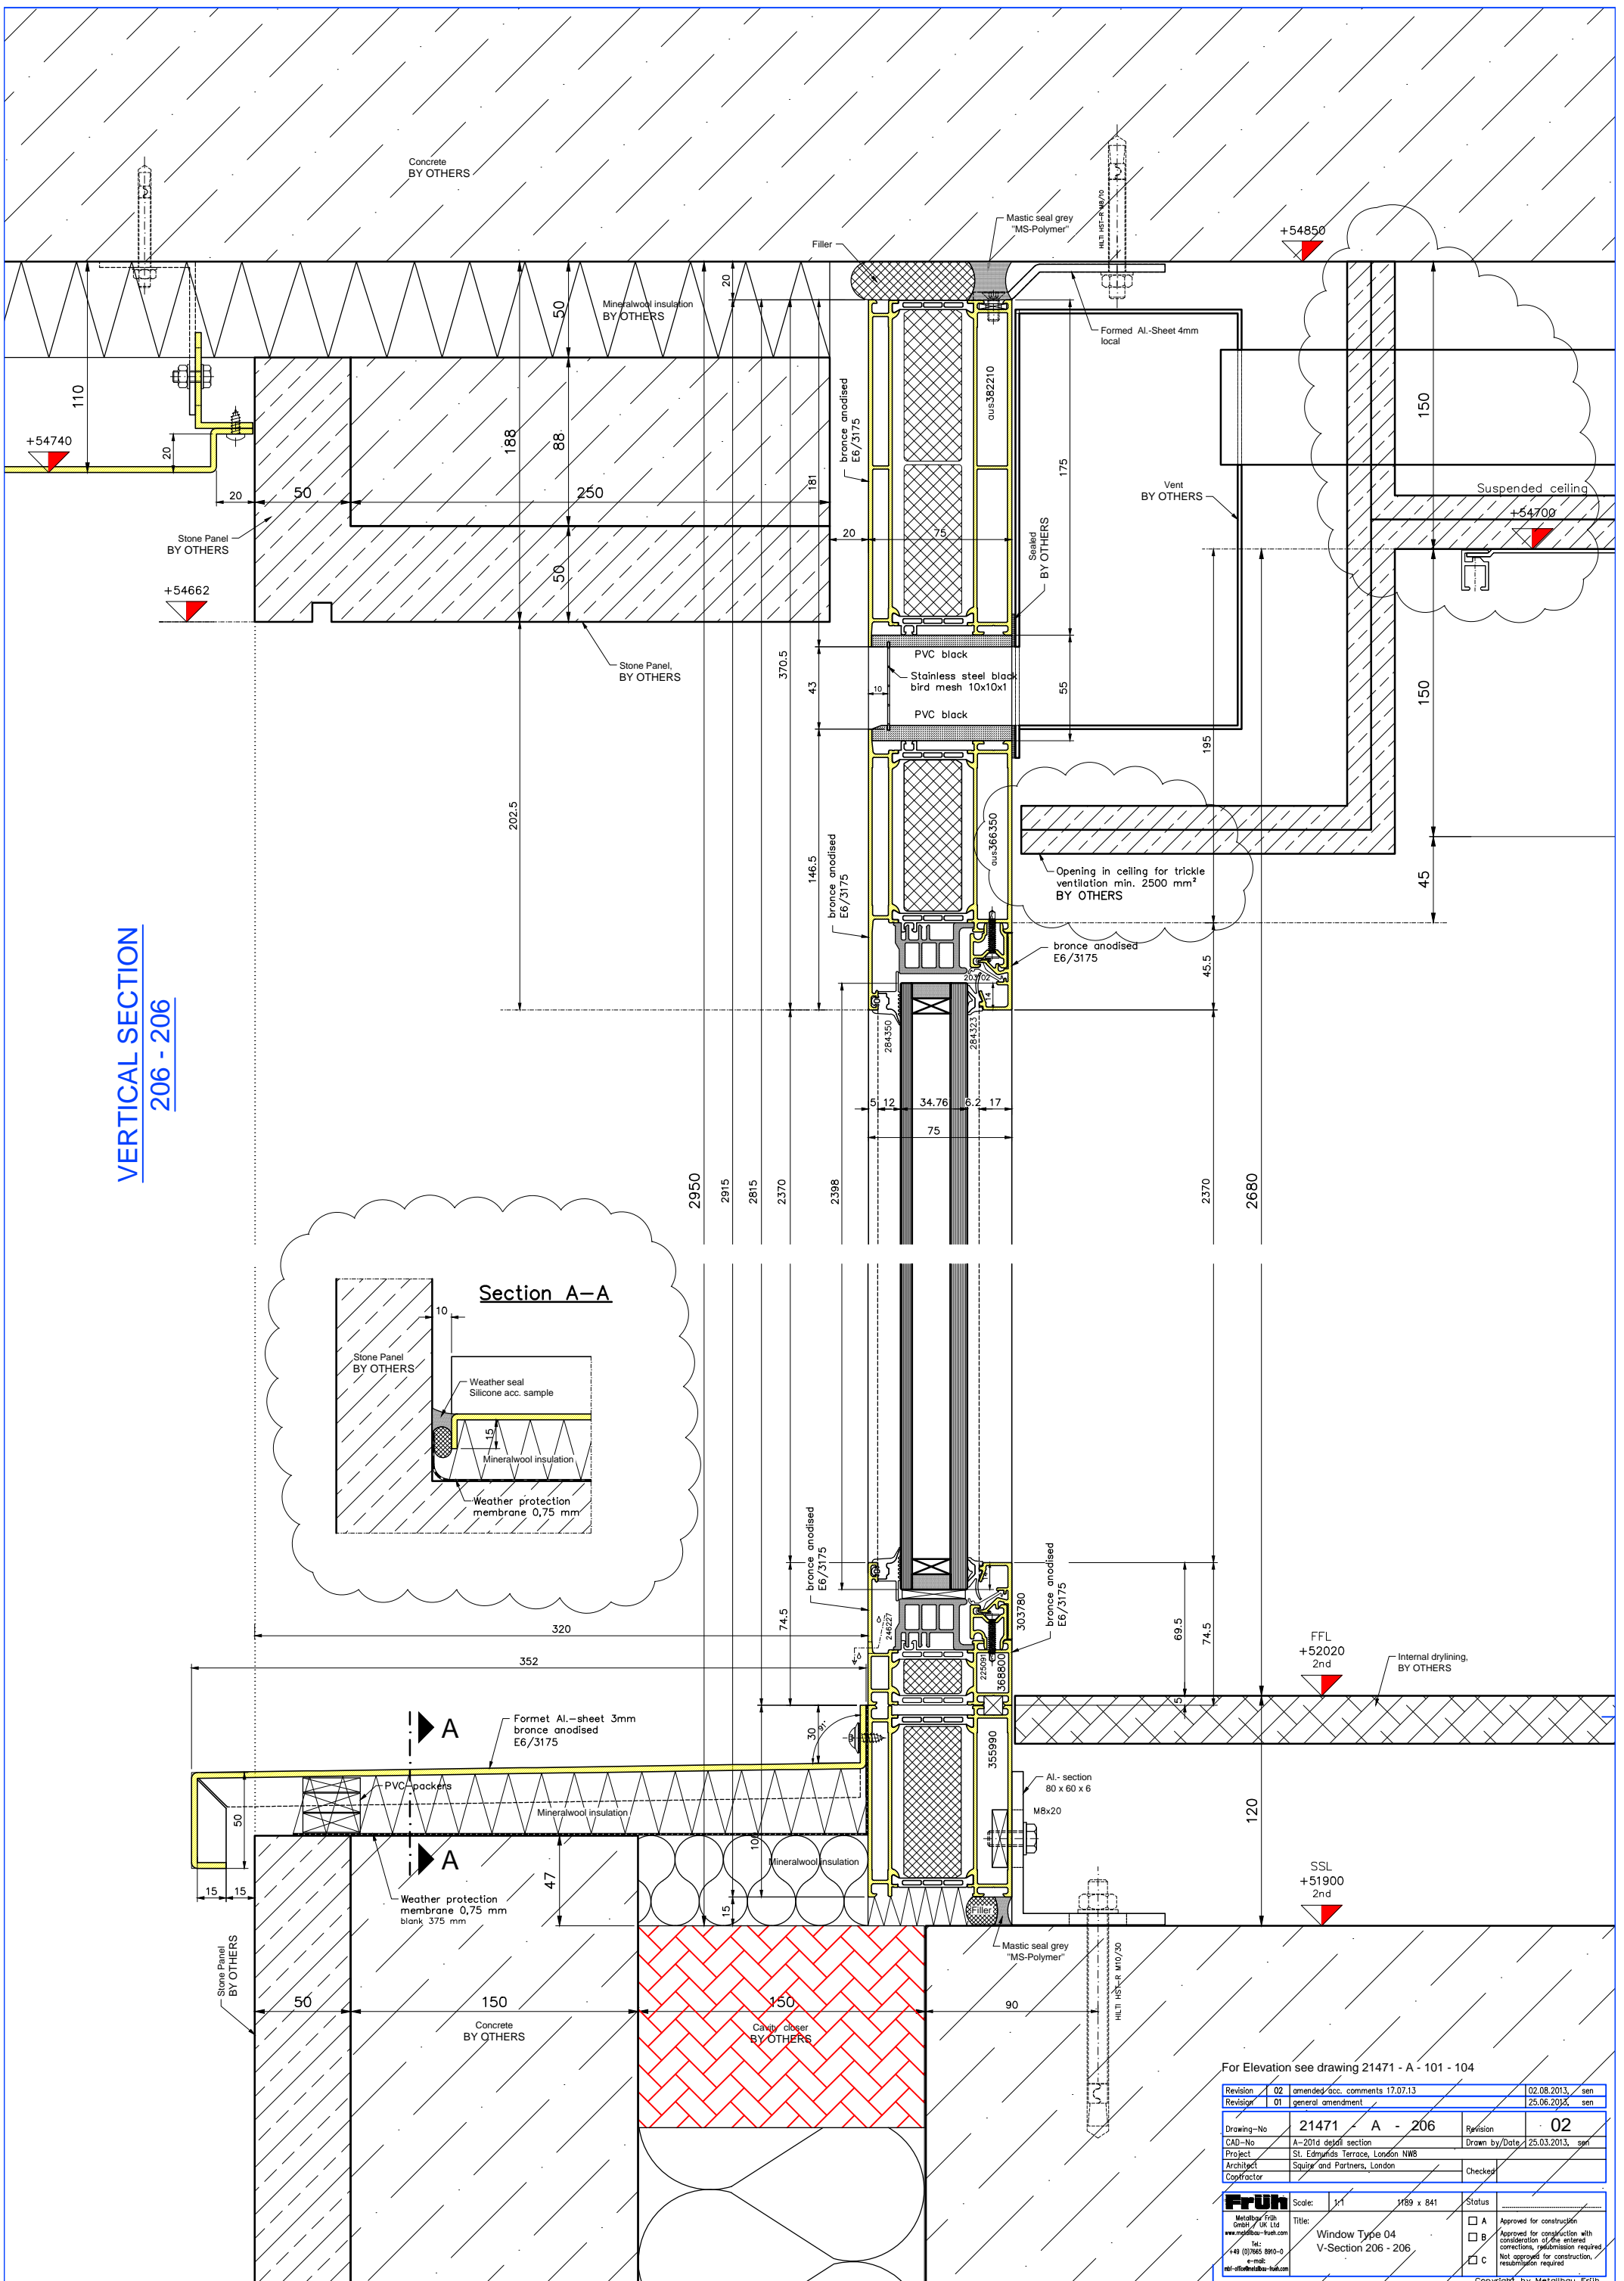

For Elevation see drawing 21471 - A - 101 - 104

Revision	02	amended/acc. comments 17.07.13	02.08.2013	sen	
Revision	01	general amendment	25.06.2013	sen	
Drawing-No	21471 - A - 206			Revision	02
CAD-No	A-2016 detail section			Drawn by/Date	25.03.2013, sen
Project	St. Edmunds Terrace, London NW6			Architect	Squire and Partners, London
Architect	Squire and Partners, London			Checked	
Contractor					
Fruh	Scale:	1:1	1189 x 841	Status	
Metalbau/Fruh GmbH / UK Ltd www.metalbau-fruh.com	Title:	Window Type 04 V-Section 206 - 206			
tel: +49 (0)7665 890-0 e-mail: info@metalbau-fruh.com				<input type="checkbox"/> A	Approved for construction
				<input type="checkbox"/> B	Approved for construction with consideration of any entered corrections, re-submission required
				<input type="checkbox"/> C	Not approved for construction, re-submission required

Copyright by Metalbau Fruh