


VERTICAL SECTION
212 - 212

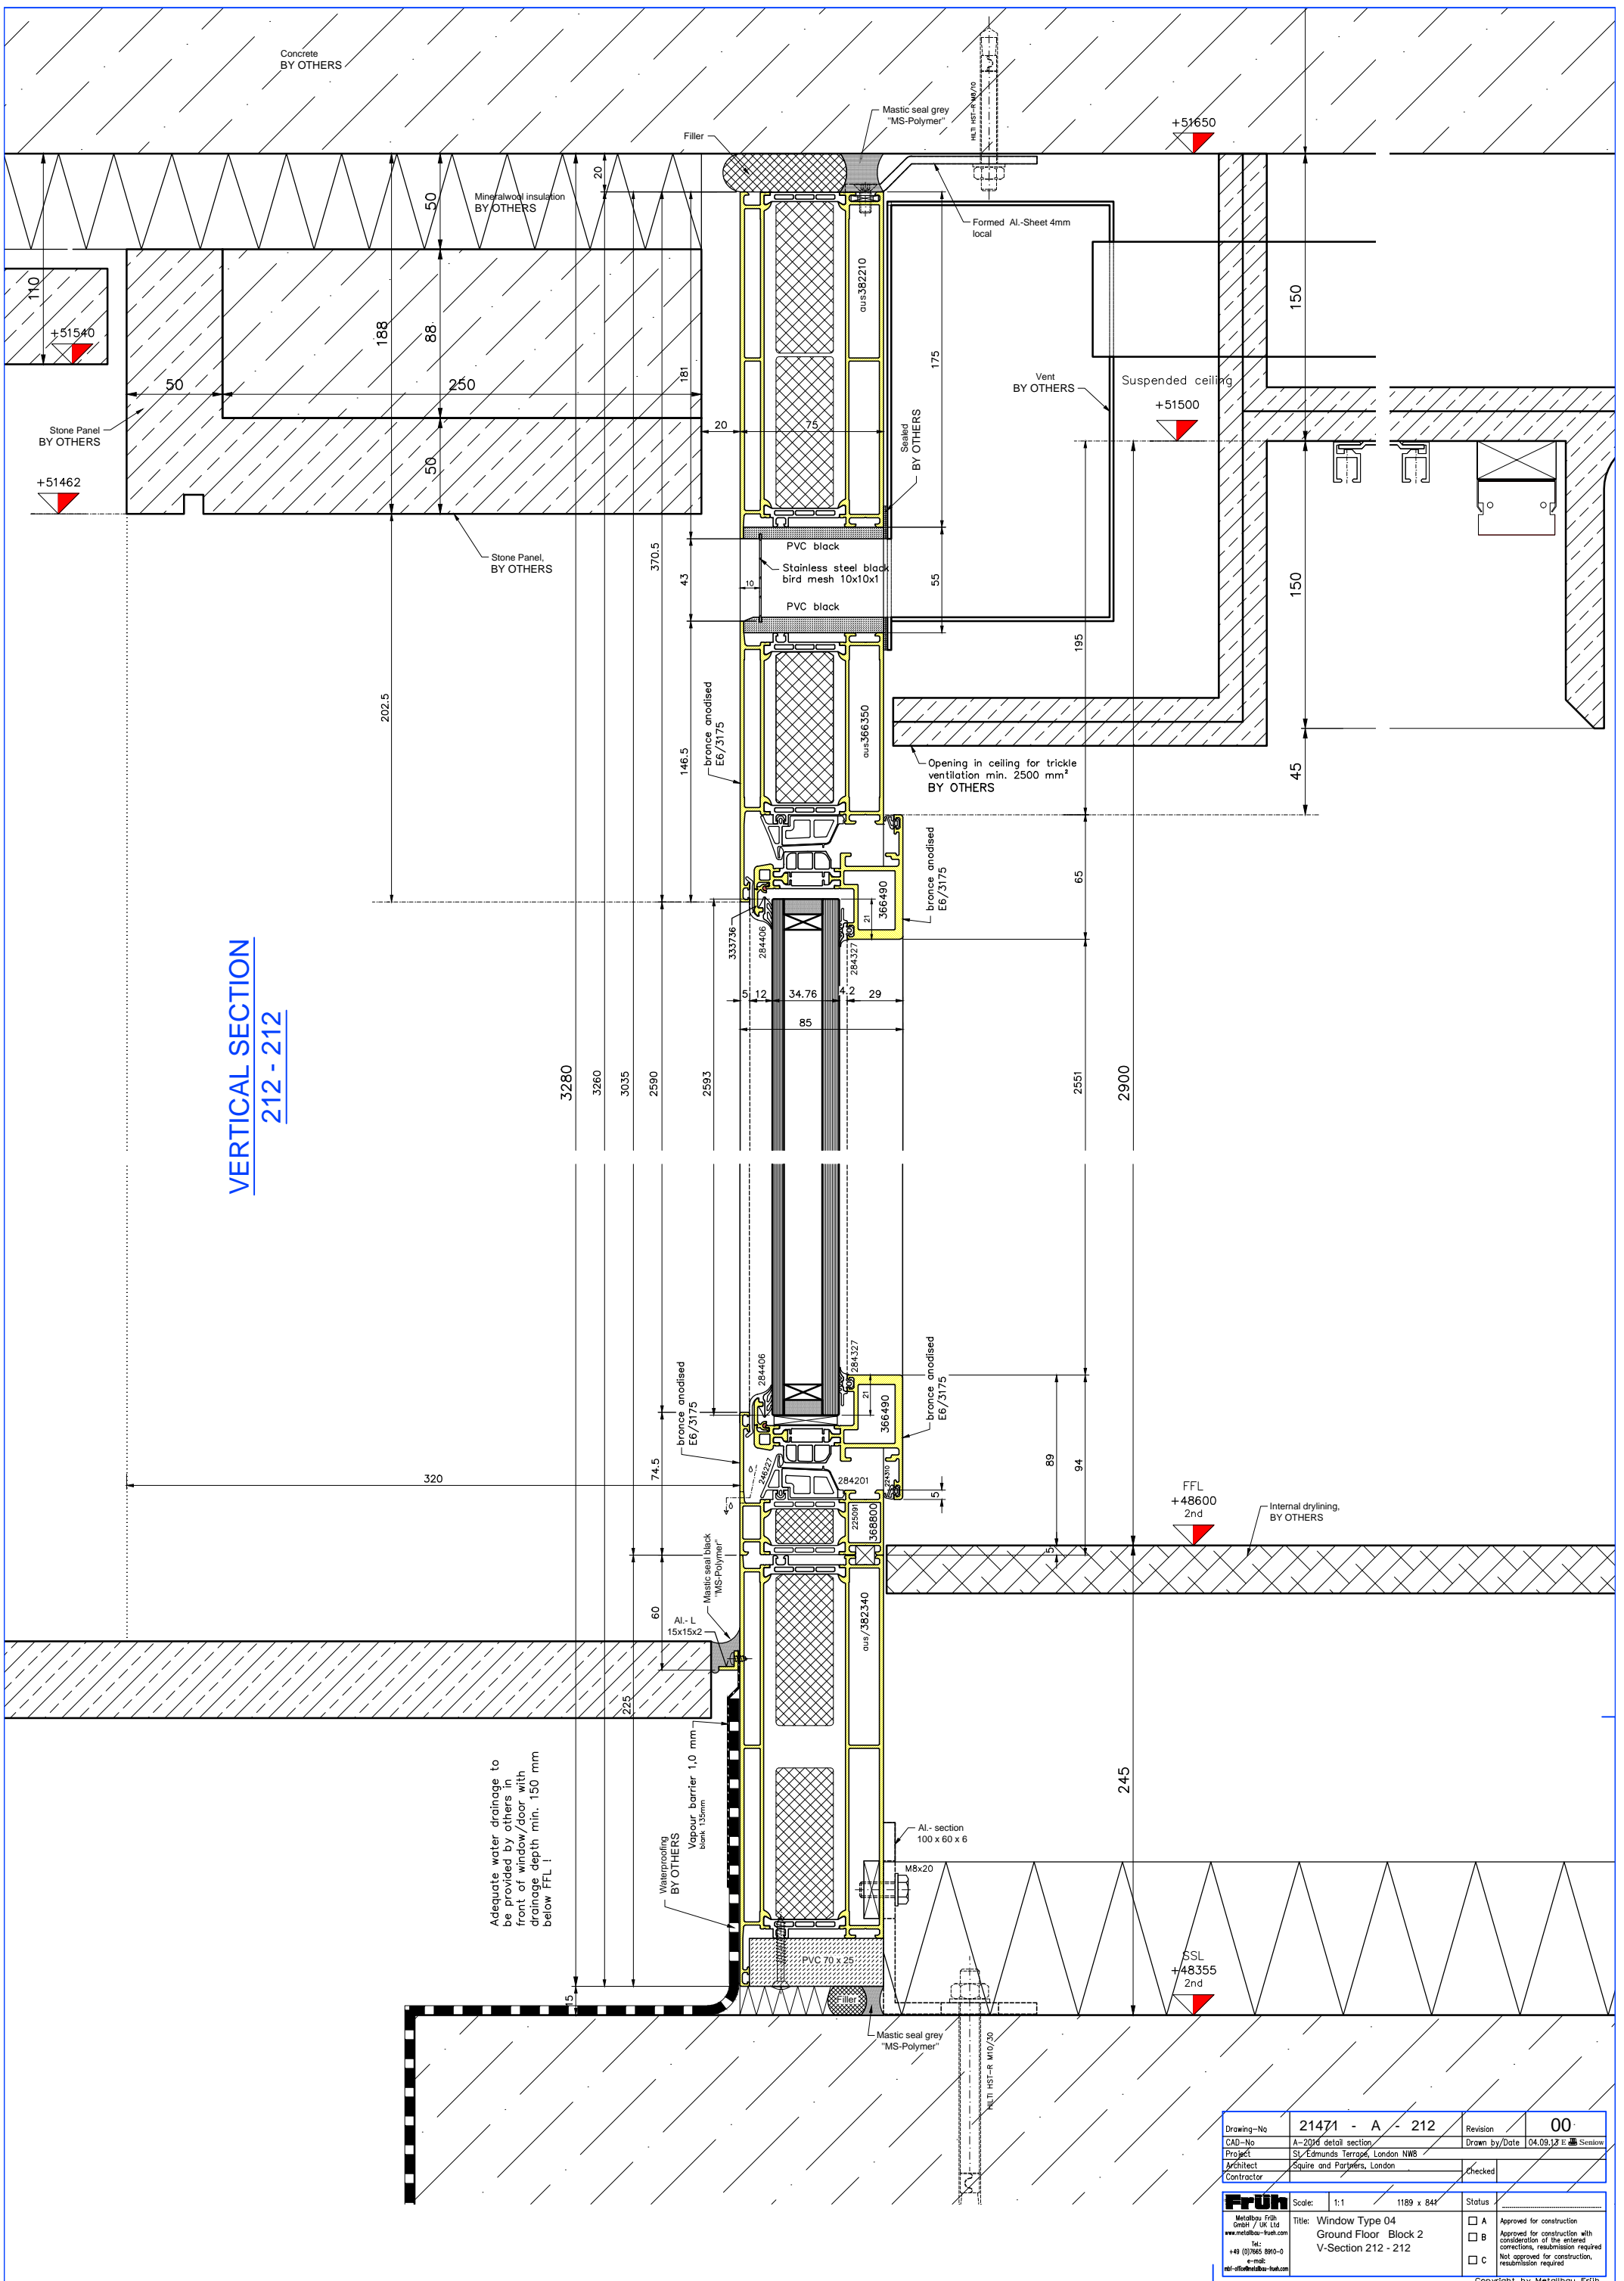

Drawing-No	21471 - A - 212	Revision	00
CAD-No	A-2016 detail section	Drawn by/Date	04.03.17 E. Sison
Project	St. Edmunds Terrace, London NW5	Architect	Squire and Partners, London
Contractor		Checked	
FRUH	Scale: 1:1	1189 x 841	Status
Metalbau FRUH GmbH / UK Ltd www.metalbau-fruh.com Tel: +49 (0)7665 890-0 E-Mail: info@metalbau-fruh.com	Title: Window Type 04 Ground Floor Block 2 V-Section 212 - 212	<input type="checkbox"/> A Approved for construction	<input type="checkbox"/> B Approved for construction with consideration of the entered corrections, resubmission required
		<input type="checkbox"/> C Not approved for construction, resubmission required	

Copyright by Metalbau FRUH