


Key

- 1. Brickwork
- 2. Fixed glazing
- 3. Fixed solid panel
- 4. Openable solid panel
- 5. Fixed/openable full height glazing
- 6. Glazing behind timber slats
- 7. Vertical timber slats
- 8. Signage panel
- 9. Entrance doors
- 10. Entrance canopy
- 11. Climber on timber trellis
- 12. Fire exit door
- 13. Louvred door
- 14. Maintenance access to roof
- 15. Sedum roof
- 16. Rooflight
- 17. Roof top plant
- 18. Lift over run
- 19. Rainwater pipe

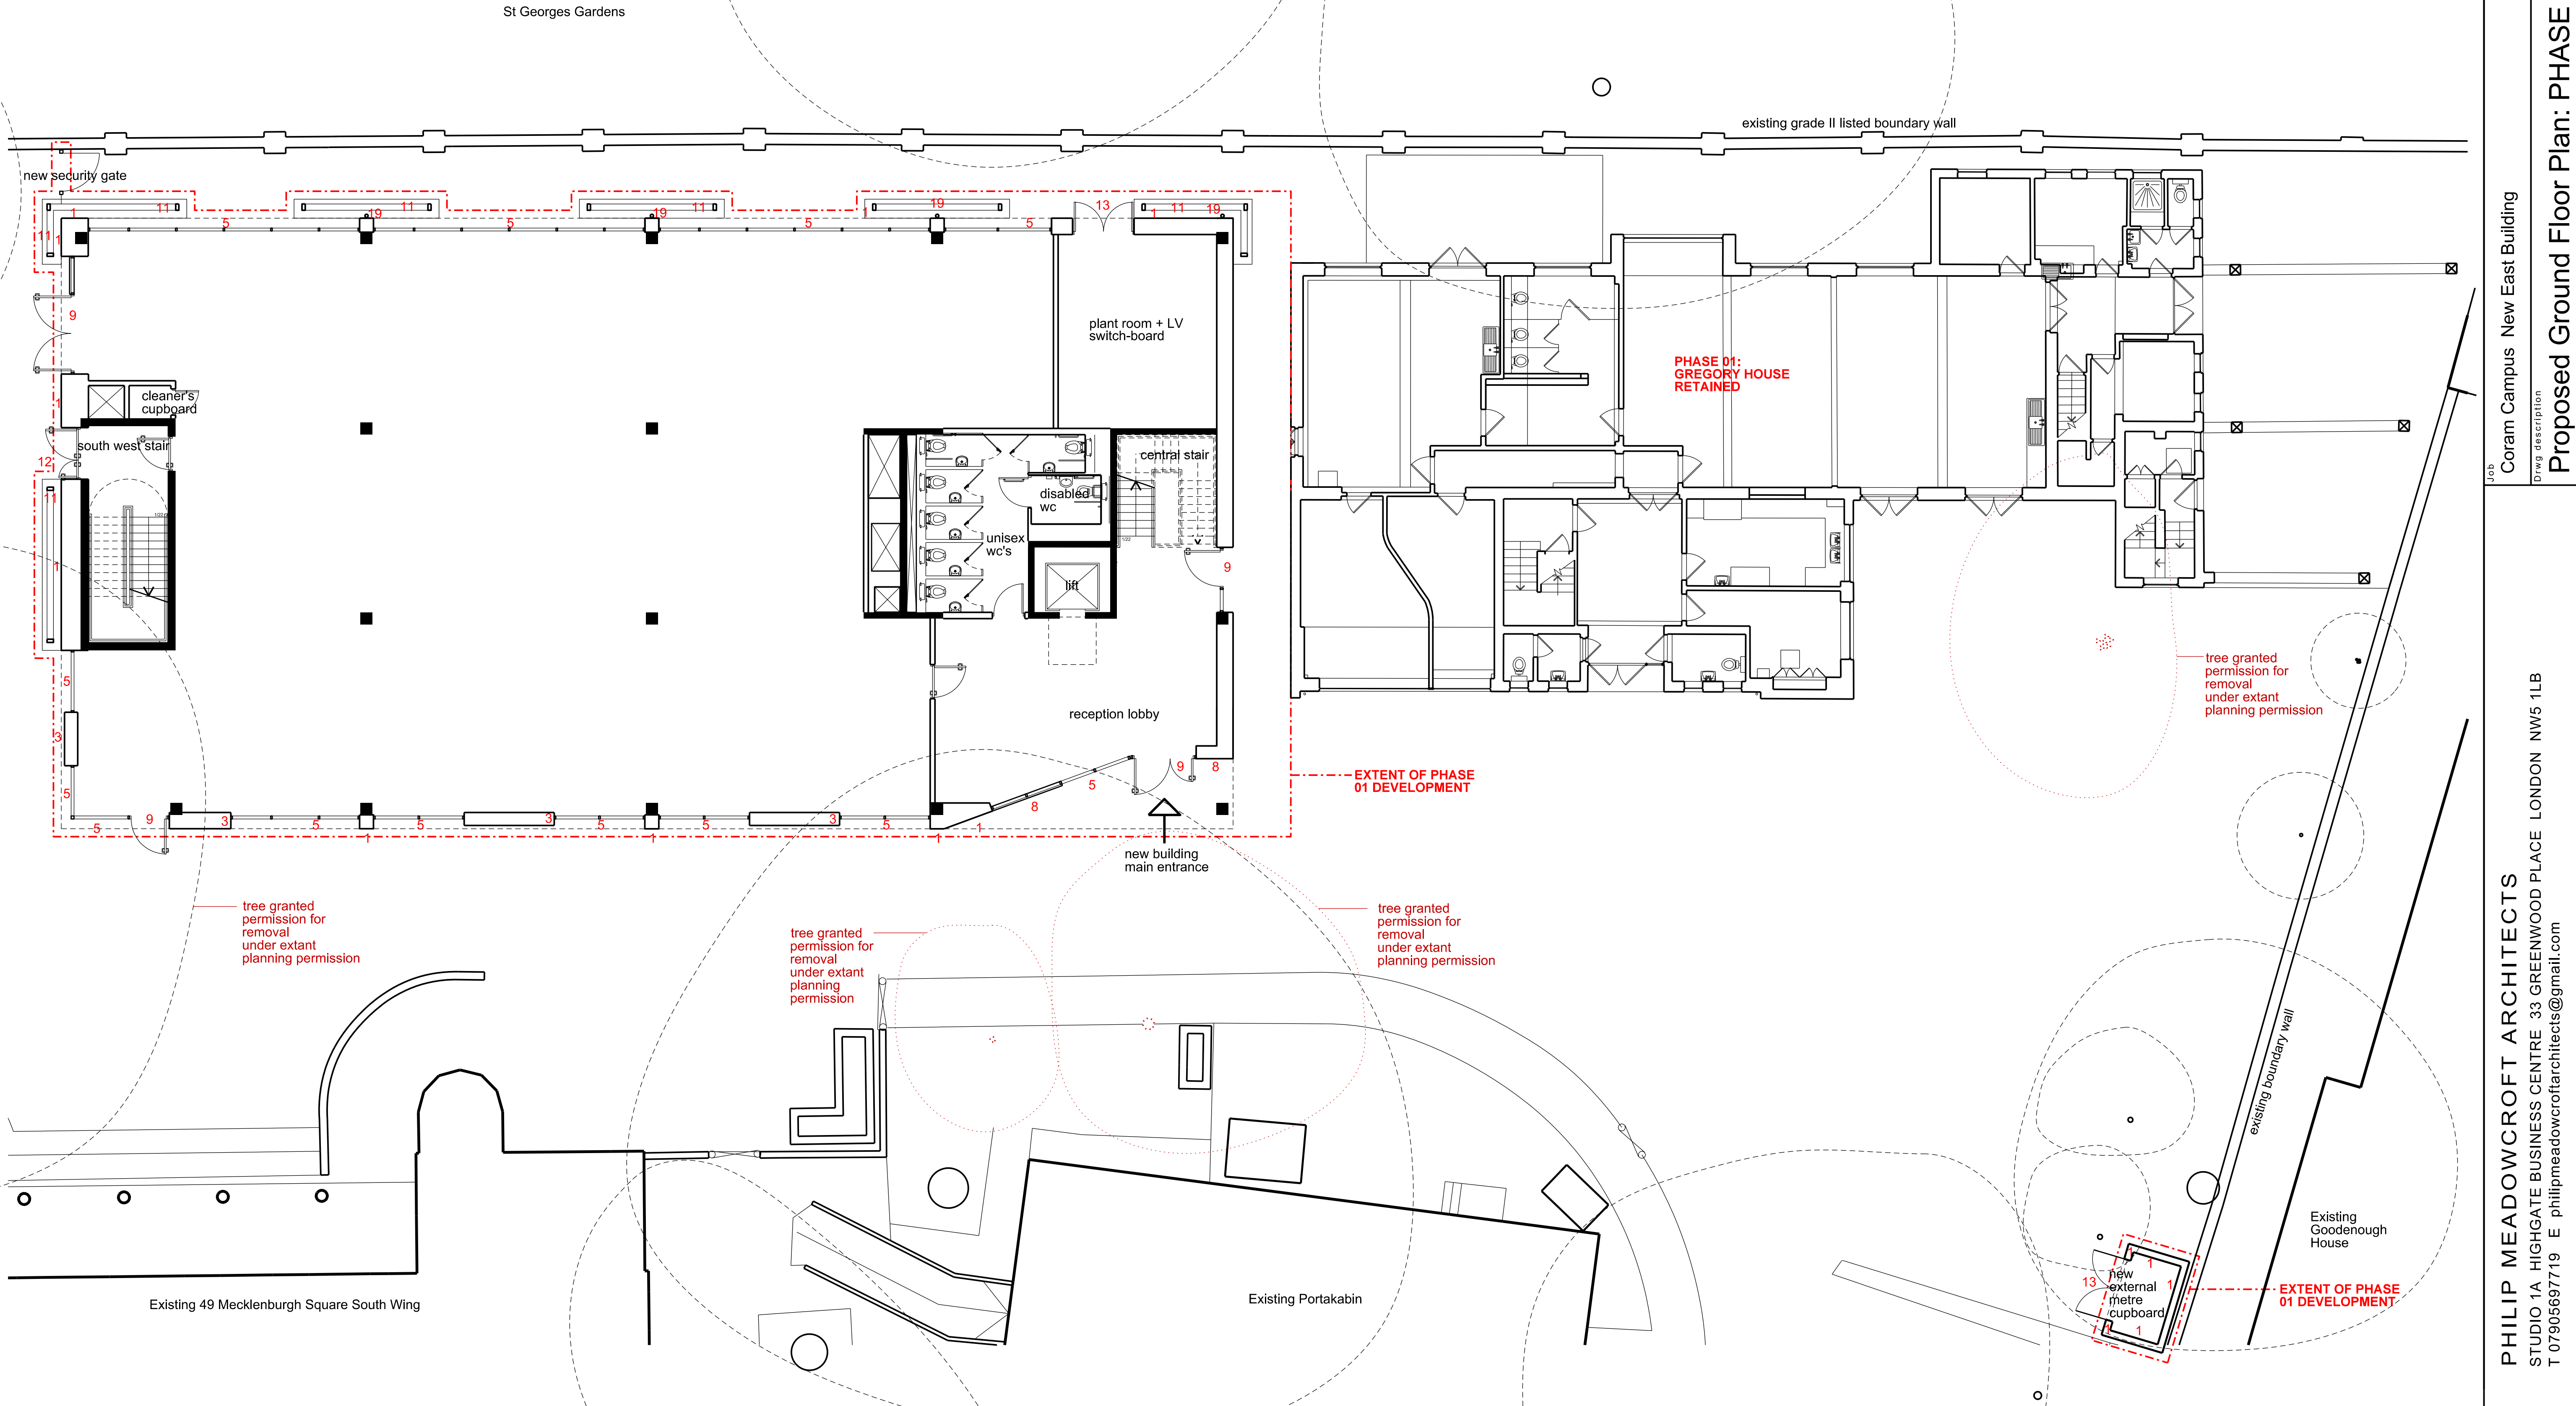

	02.09.13	Planning	DO NOT SCALE OFF THIS DRAWING Check all dimensions and levels on site. Report any discrepancies. The drawings and the works are copyright of this practice.
Status	Planning	Scale 1:100@A1 1:200@A3	Rev Date 02.09.13
Job	Coram Campus New East Building	Draw No	Rev