


0 1 2 5 10 metres

Key

- 1. Brickwork
- 2. Fixed glazing panel
- 3. Fixed solid panel
- 4. Openable solid panel
- 5. Fixed/openable full height glazing
- 6. Glazing behind timber slats
- 7. Vertical timber slats
- 8. Signage panel
- 9. Entrance doors
- 10. Entrance canopy
- 11. Climber on timber trellis
- 12. Fire exit door
- 13. Louvred door
- 14. Maintenance access to roof
- 15. Sedum roof
- 16. Rooflight
- 17. Roof top plant
- 18. Lift over run
- 19. Rainwater pipe

St Georges Gardens

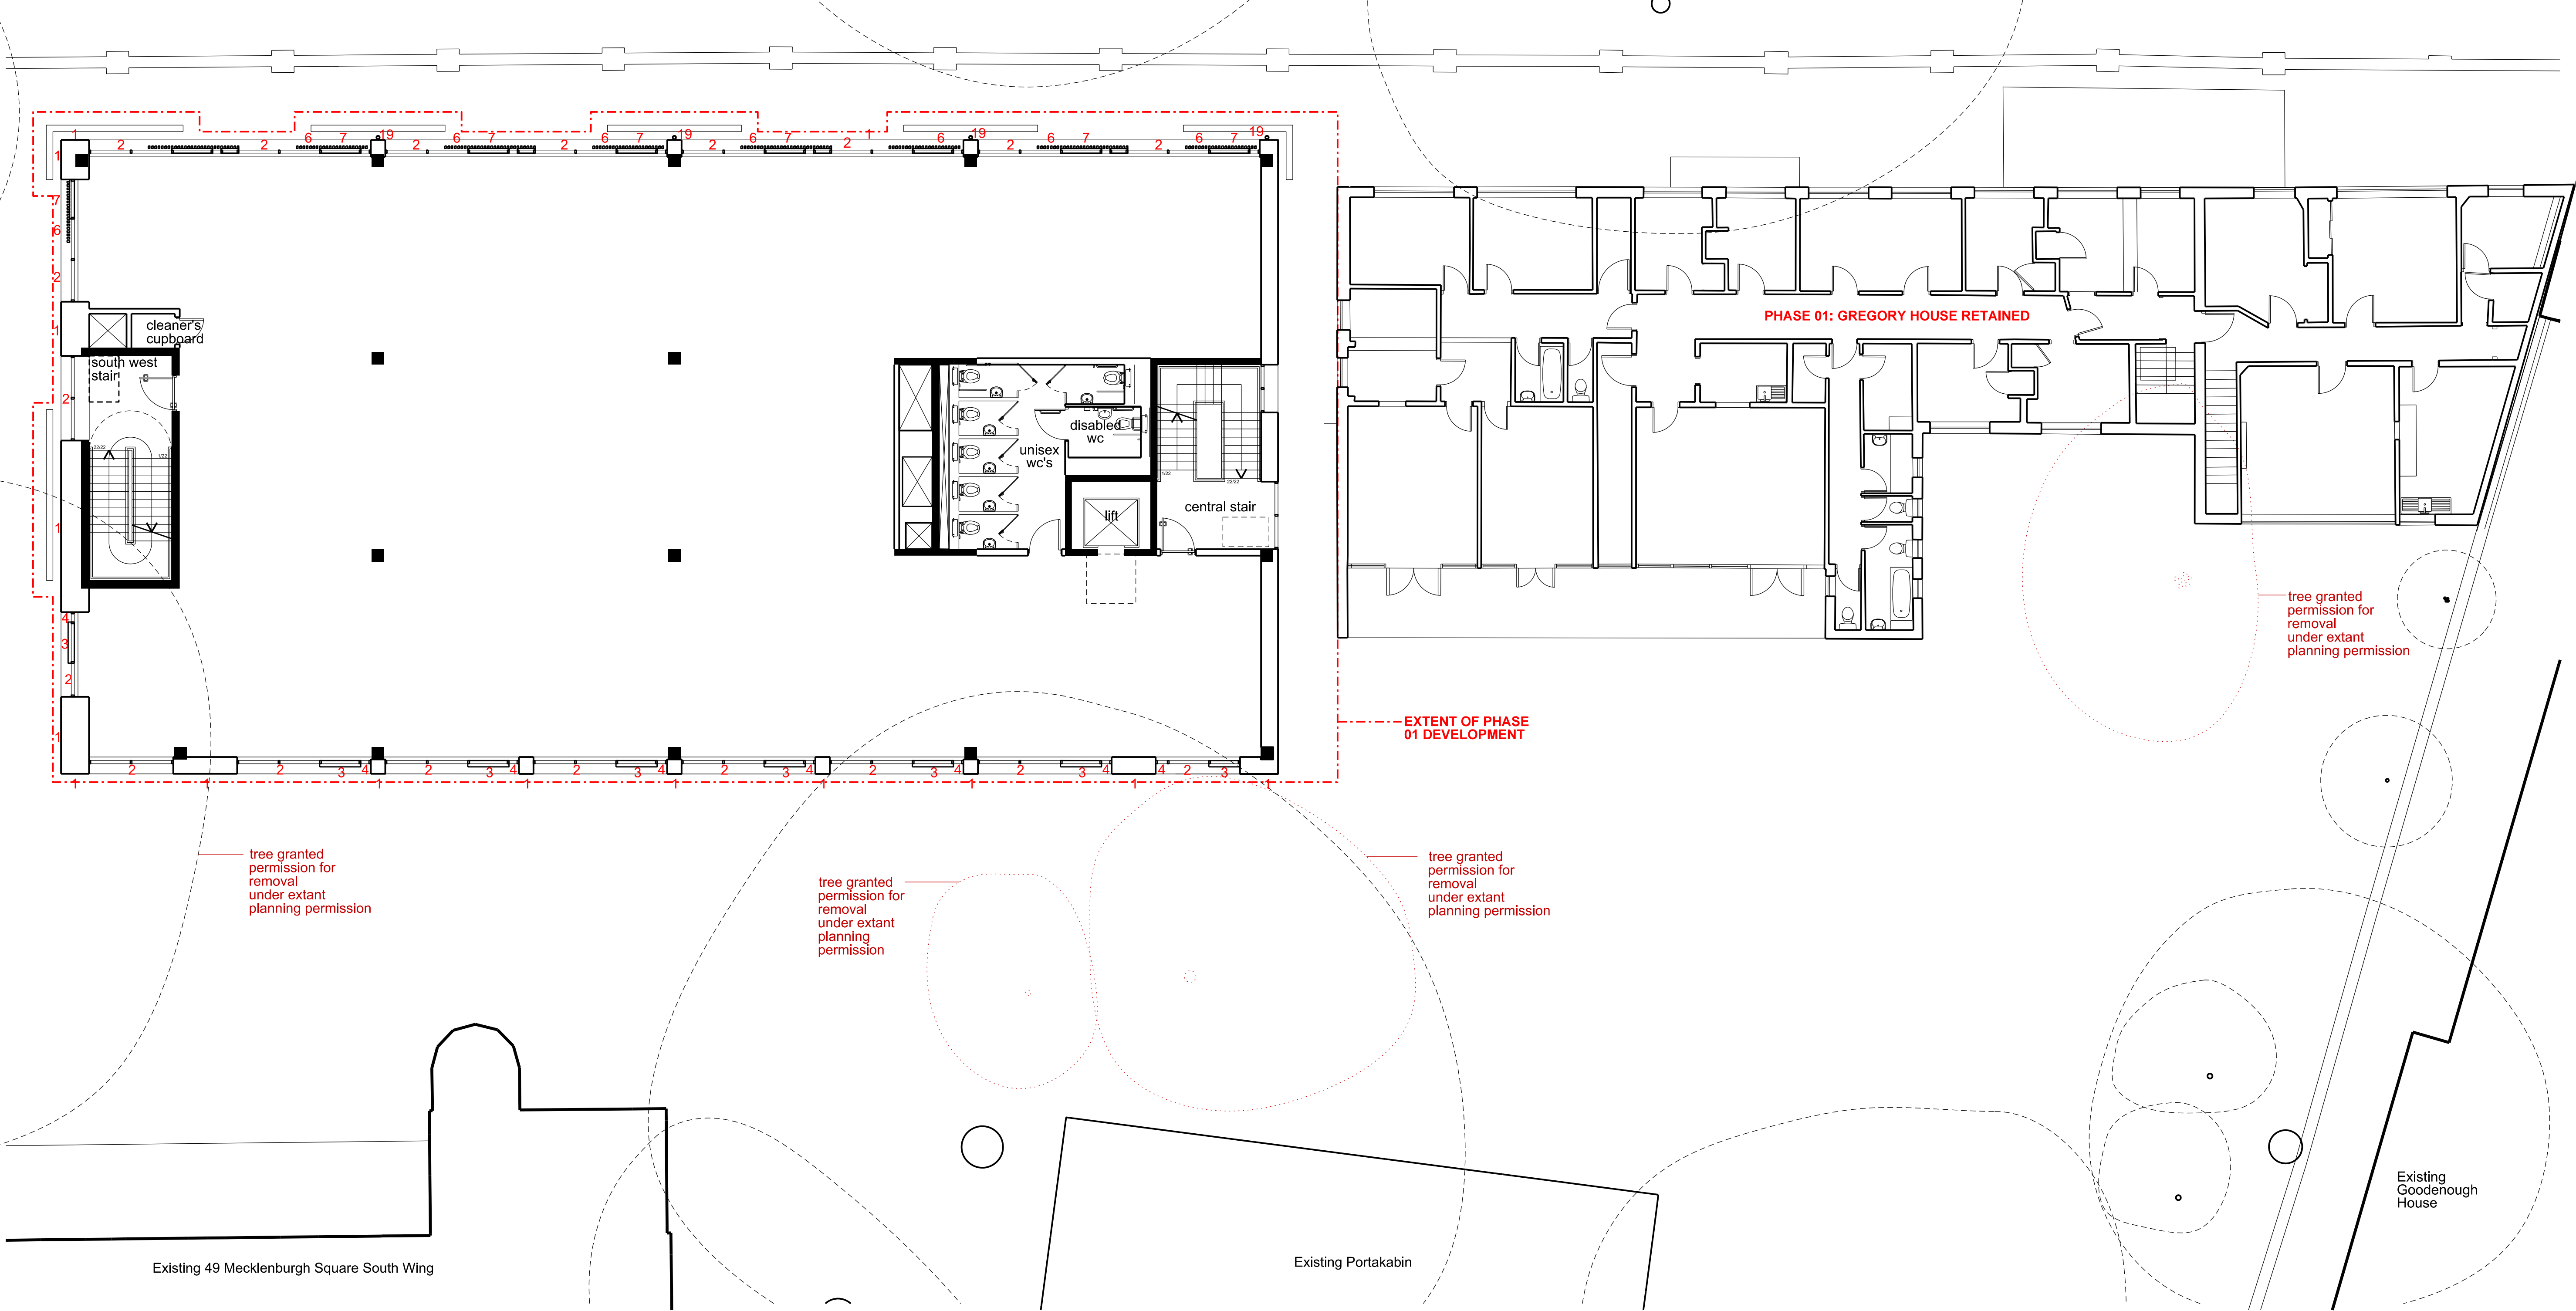

02.09.13	Planning
DO NOT SCALE OFF THIS DRAWING Check all dimensions and levels on site. Report any discrepancies. The drawings and the works are copyright of this practice.	
Status	Planning
Scale	1:100@A1 1:200@A3
Rev Date	02.09.13
Rev	-

Job	Coram Campus New East Building
Drwg description	Proposed First Floor Plan: PHASE 01
PHILIP MEADOWCROFT ARCHITECTS	
STUDIO 1A HIGHGATE BUSINESS CENTRE 33 GREENWOOD PLACE LONDON NW5 1LB	
T 07905697719 E philpmeadowcroftarchitects@gmail.com	