


0 1 2 5 10 metres

Key

- 1. Brickwork
- 2. Fixed glazing
- 3. Fixed solid panel
- 4. Openable solid panel
- 5. Fixed/openable full height glazing
- 6. Glazing behind timber slats
- 7. Vertical timber slats
- 8. Signage panel
- 9. Entrance doors
- 10. Entrance canopy
- 11. Clamber on timber trellis
- 12. Fire exit door
- 13. Louvred door
- 14. Maintenance access to roof
- 15. Sedum roof
- 16. Rooflight
- 17. Roof top plant
- 18. Lift over run
- 19. Rainwater pipe
- 20. Fall Prevention System
- 21. PV Panels

St Georges Gardens

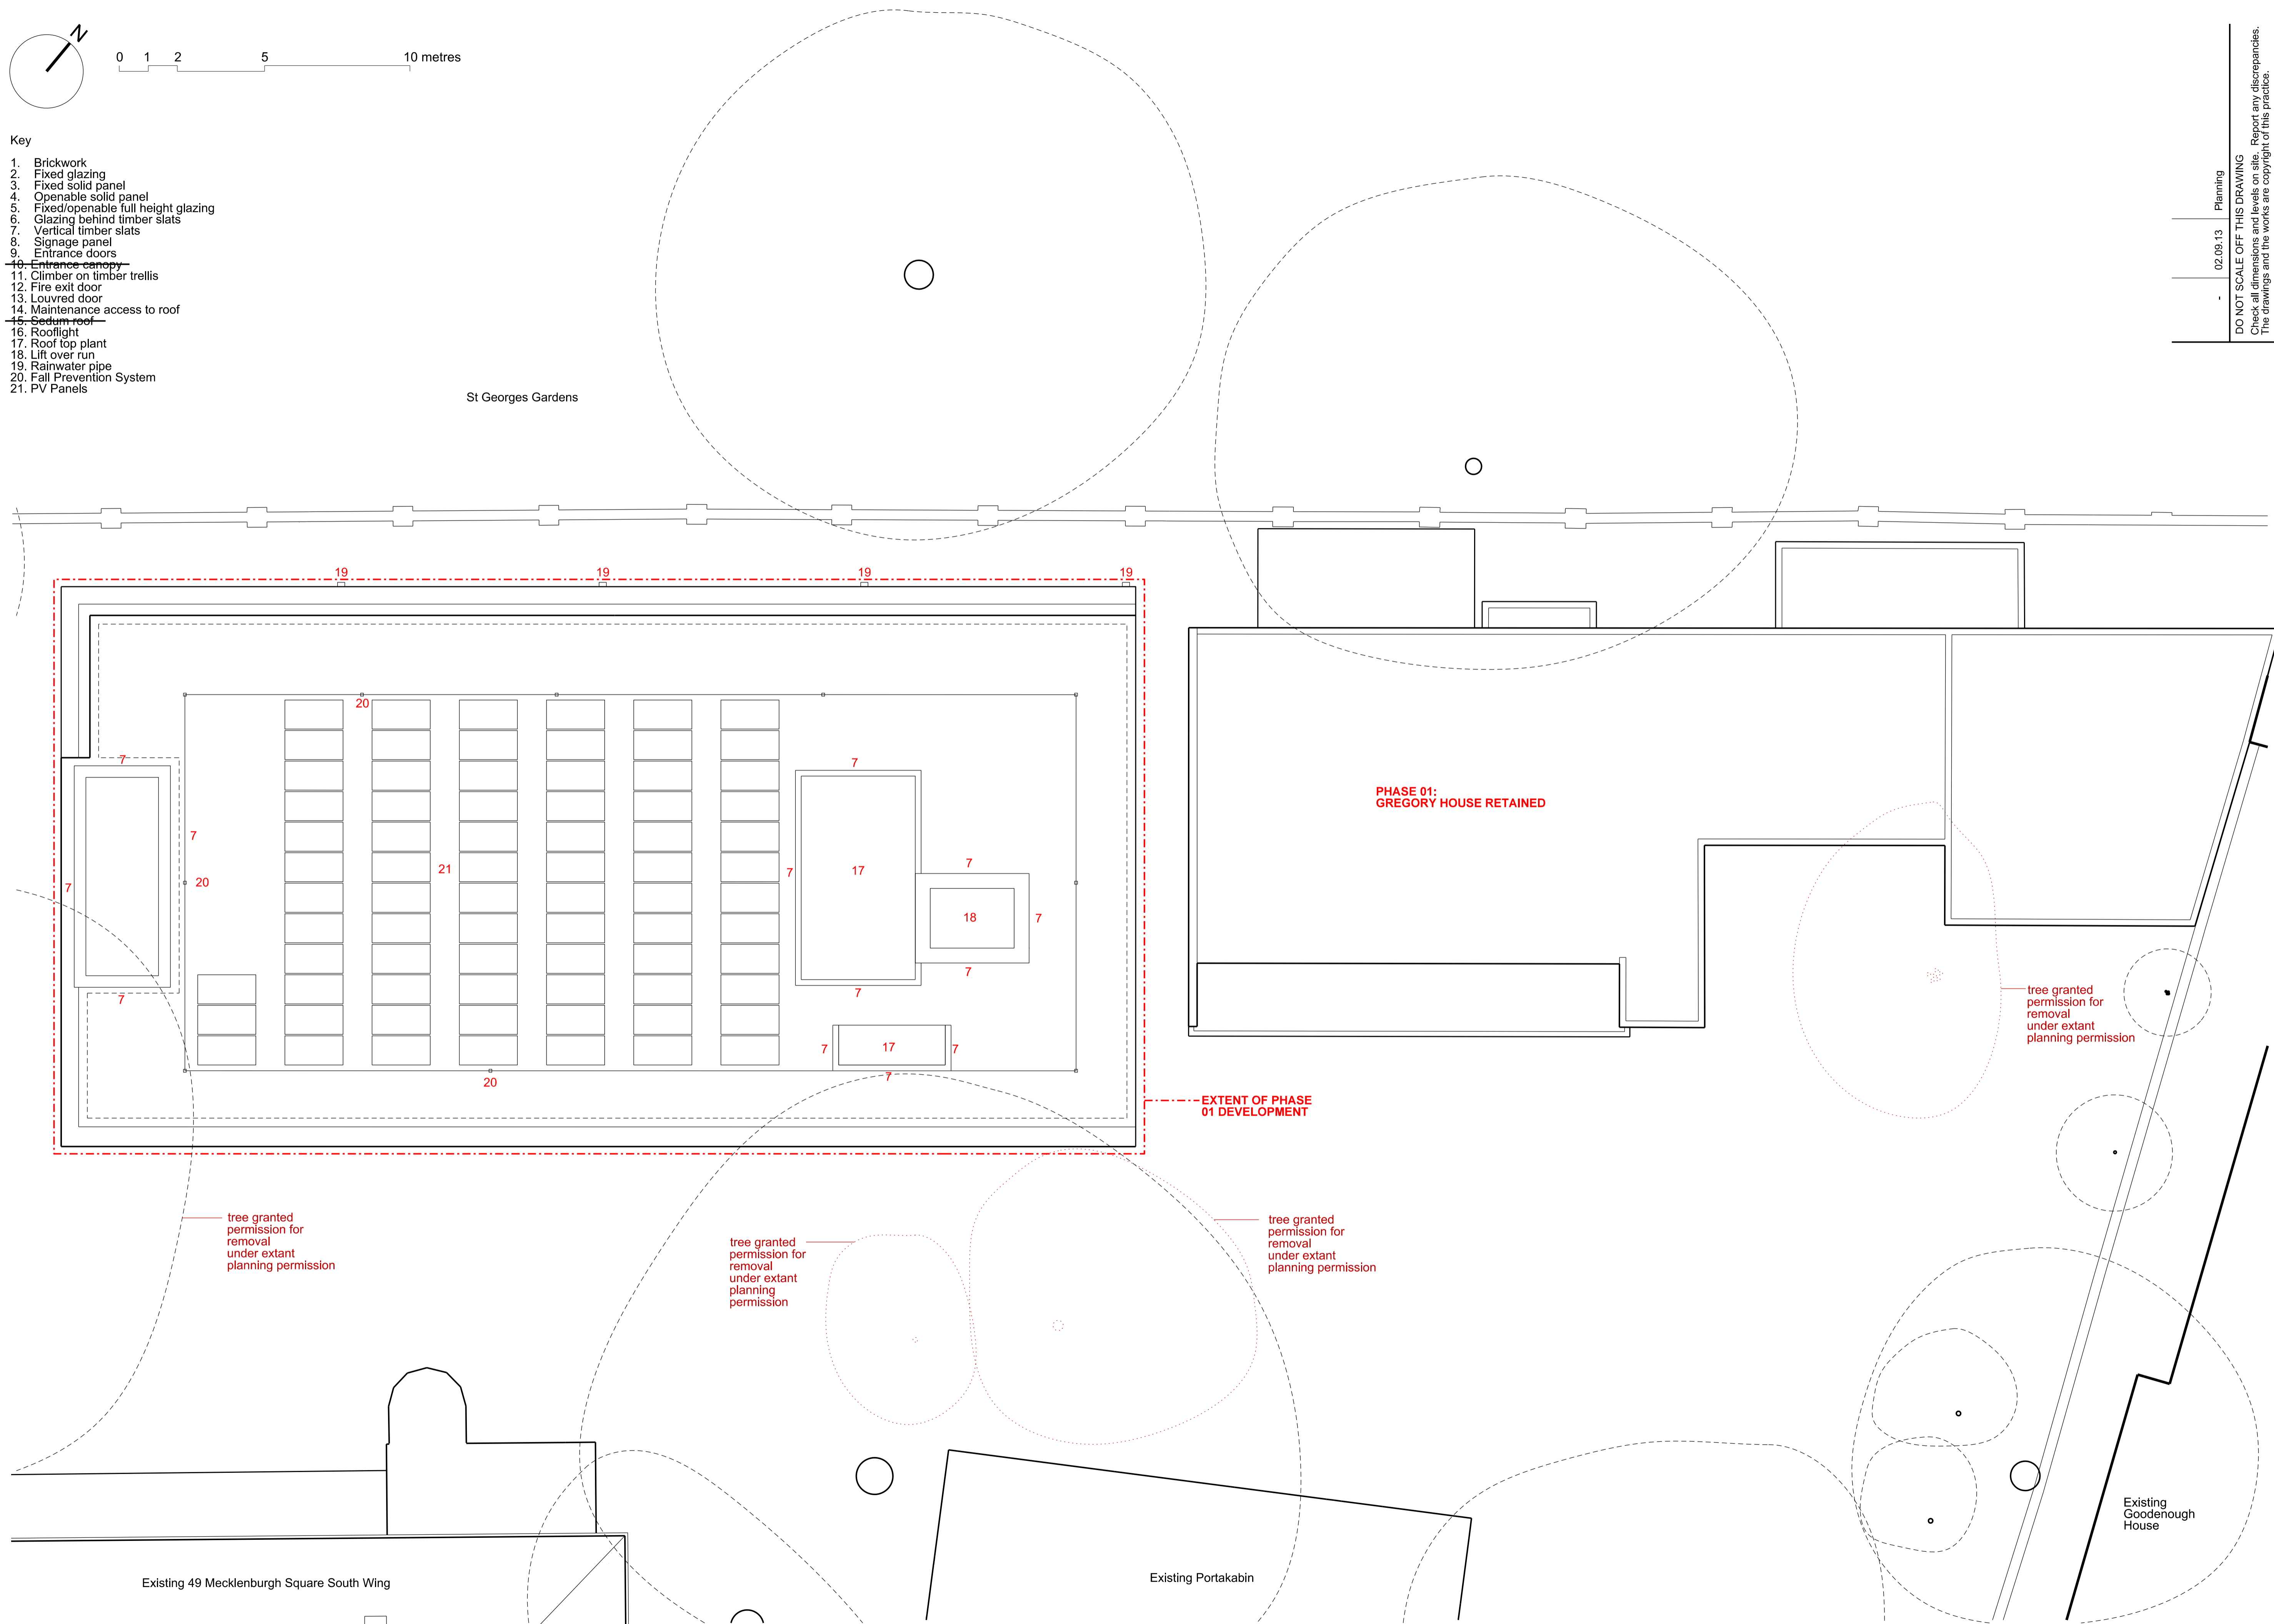

02.09.13

Planning

DO NOT SCALE OFF THIS DRAWING

Check all dimensions and levels on site. Report any discrepancies. The drawings and the works are copyright of this practice.

Scale

1:100@A1

1:200@A3

Rev Date

02.09.13

Rev

-

Status

Planning

Job

Coram Campus New East Building

Drwg description

Proposed Roof Plan: PHASE 01

PHILIP MEADOWCROFT ARCHITECTS

STUDIO 1A HIGHGATE BUSINESS CENTRE 33 GREENWOOD PLACE LONDON NW5 1LB

T 07905697719 E philipmeadowcroftarchitects@gmail.com