



Key Plan

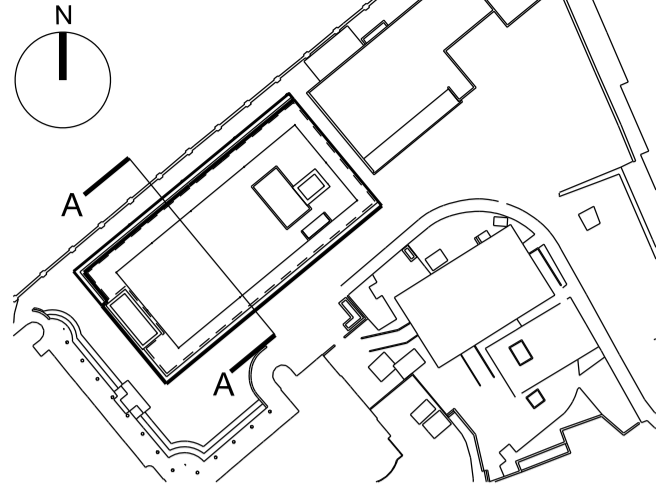

Key

1. Brickwork
2. Fixed glazing
3. Fixed solid panel
4. Openable solid panel
5. Fixed/openable full height glazing
6. Glazing behind timber slats
7. Vertical timber slats
8. Signage panel
9. Entrance doors
10. Entrance canopy
11. Climber on timber trellis
12. Fire exit door
13. Louvred door
14. Maintenance access to roof
15. ~~Sedum roof~~
16. Rooflight
17. Roof top plant
18. Lift over run
19. Rainwater pipe
20. Fall Prevention System
21. PV Panels

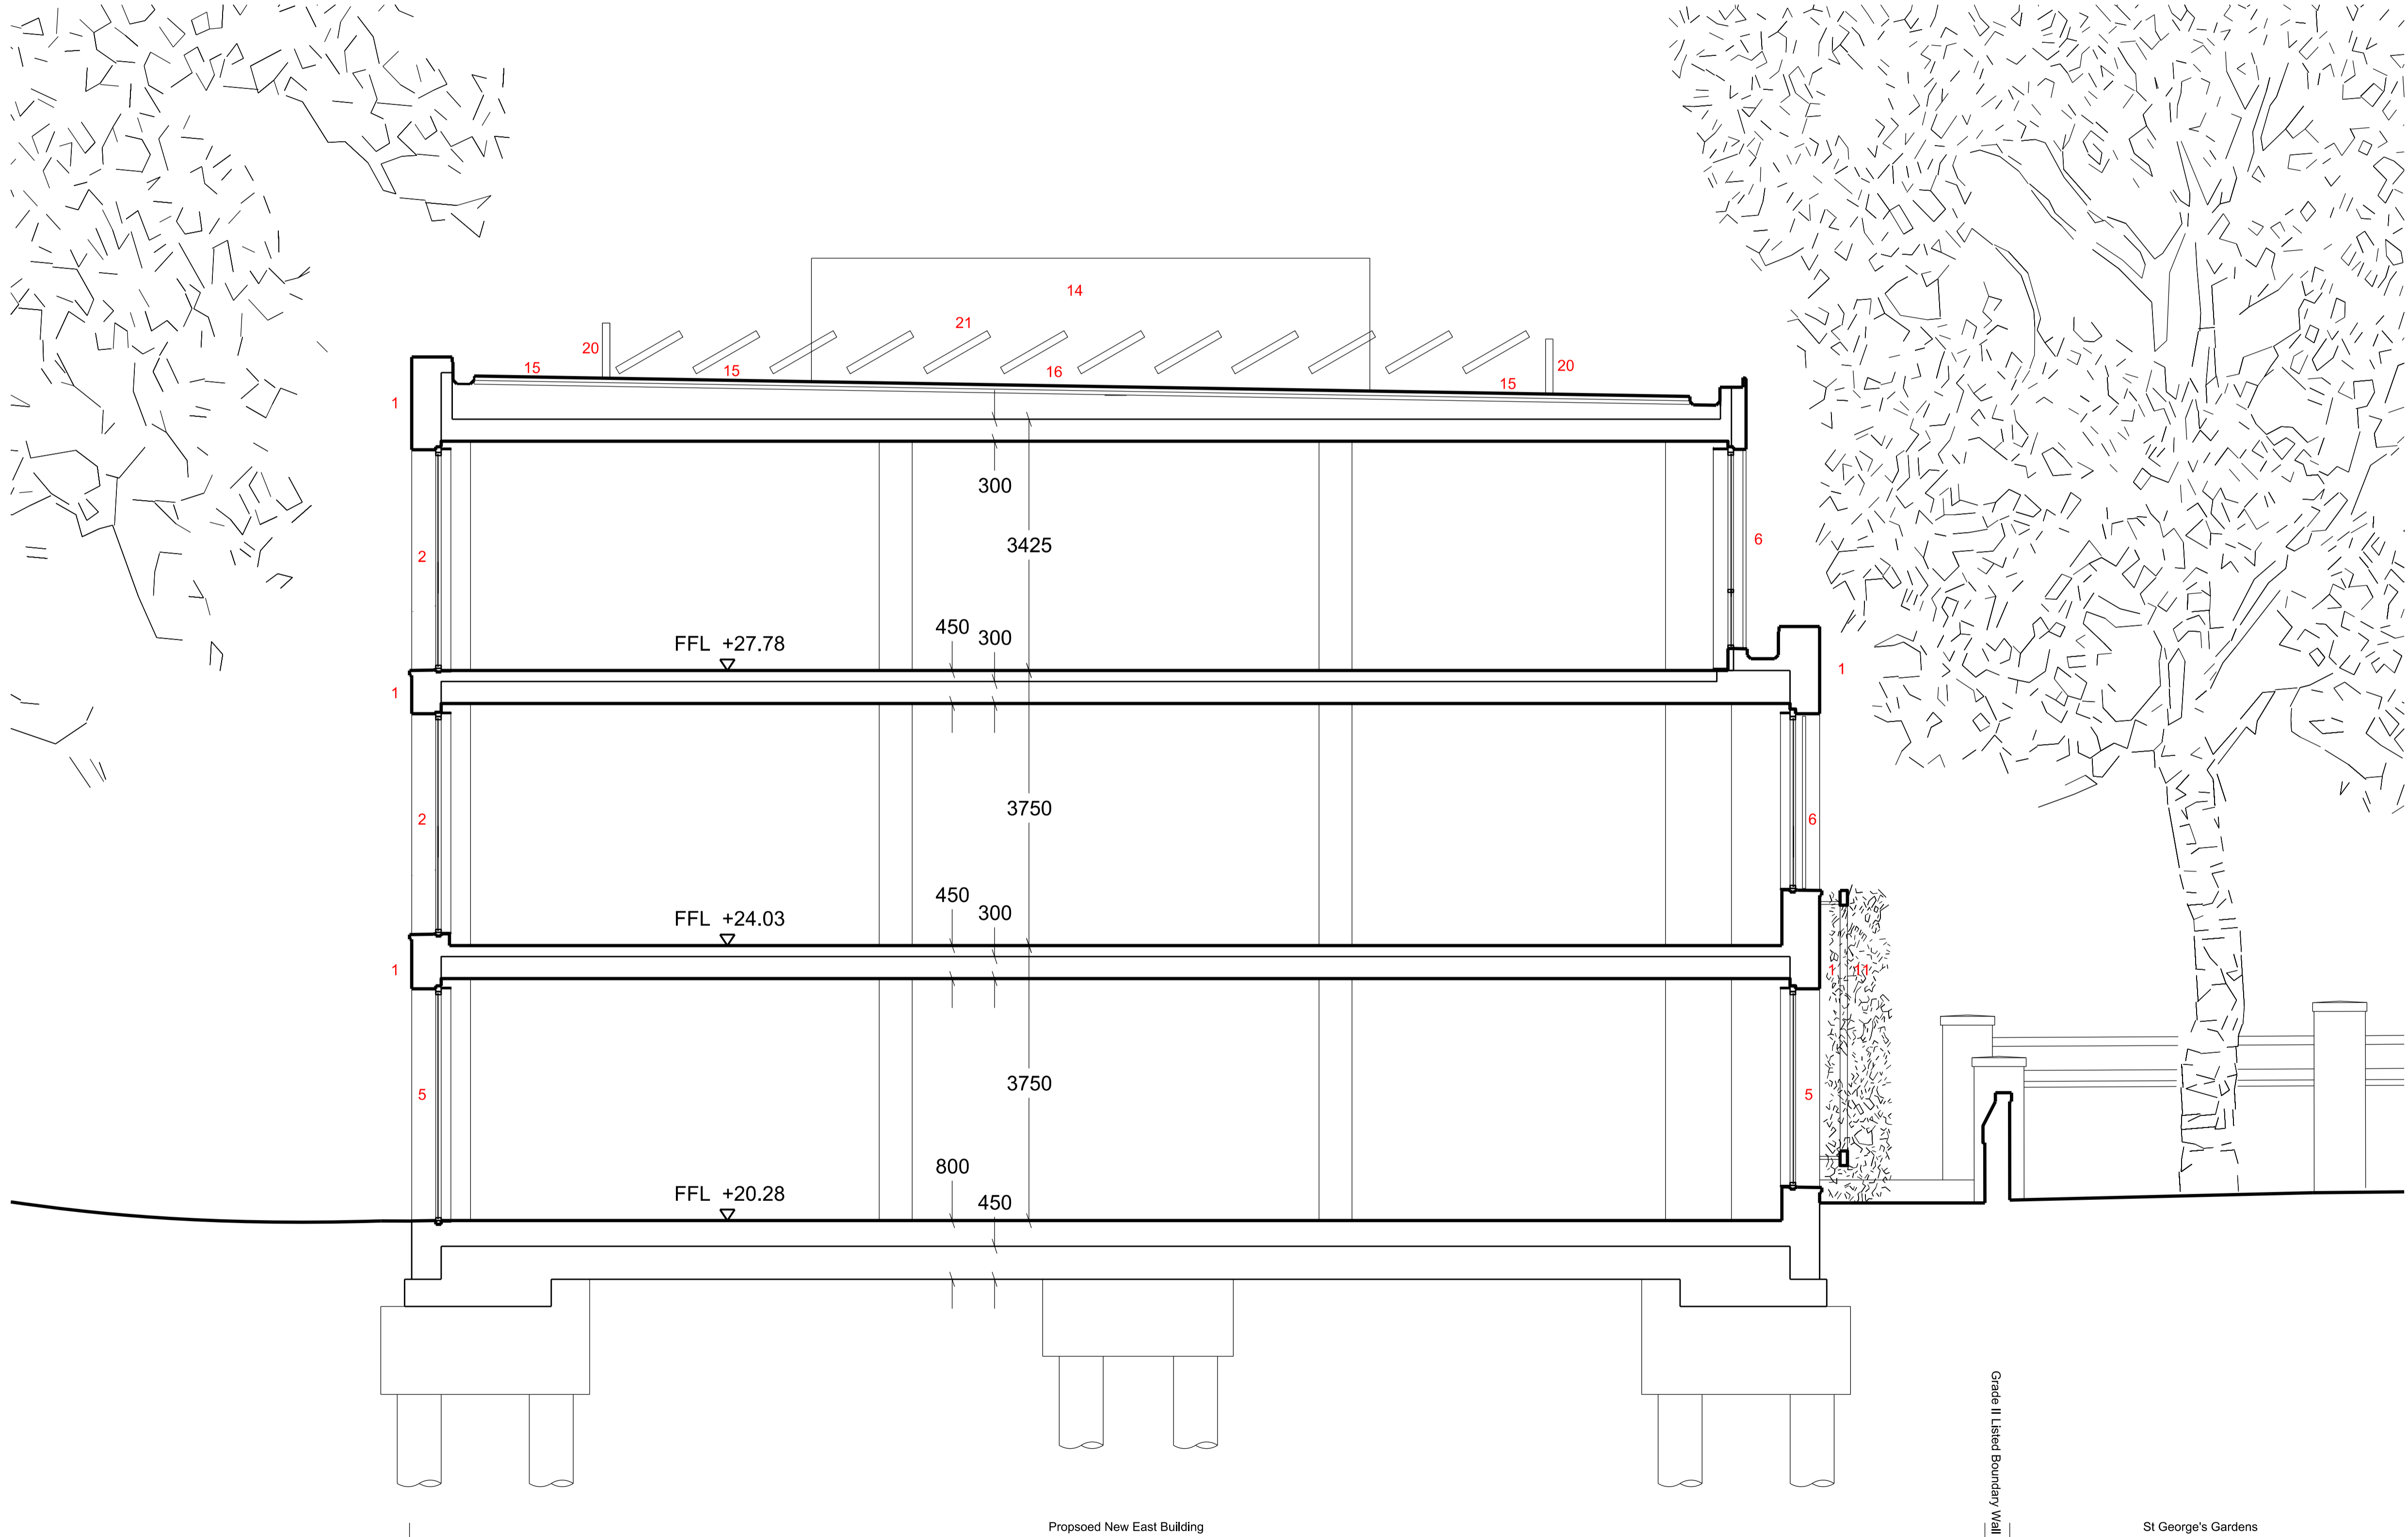

Proposed North East Elevation in Context



02.09.13	Planning	DO NOT SCALE OFF THIS DRAWING Check all dimensions and levels on site. Report any discrepancies. The drawings and the works are copyright of this practice.
02.09.13	Rev	
1:50@A1	Scale	
1:100@A3	Scale	
02.09.13	Rev Date	
02.09.13	Rev	

Coram Campus New East Building	Job
Proposed Section AA: PHASE 01	Draw Description
0903E_520	Draw No
	Rev
PHILIP MEADOWCROFT ARCHITECTS 10, WINDMILLERS COURT, ST GEORGE'S GARDENS, 100 ROAD PLACE LONDON NW5 1LB T: 0795697719 E: philipmeadowcroftarchitects@gmail.com	Architect