


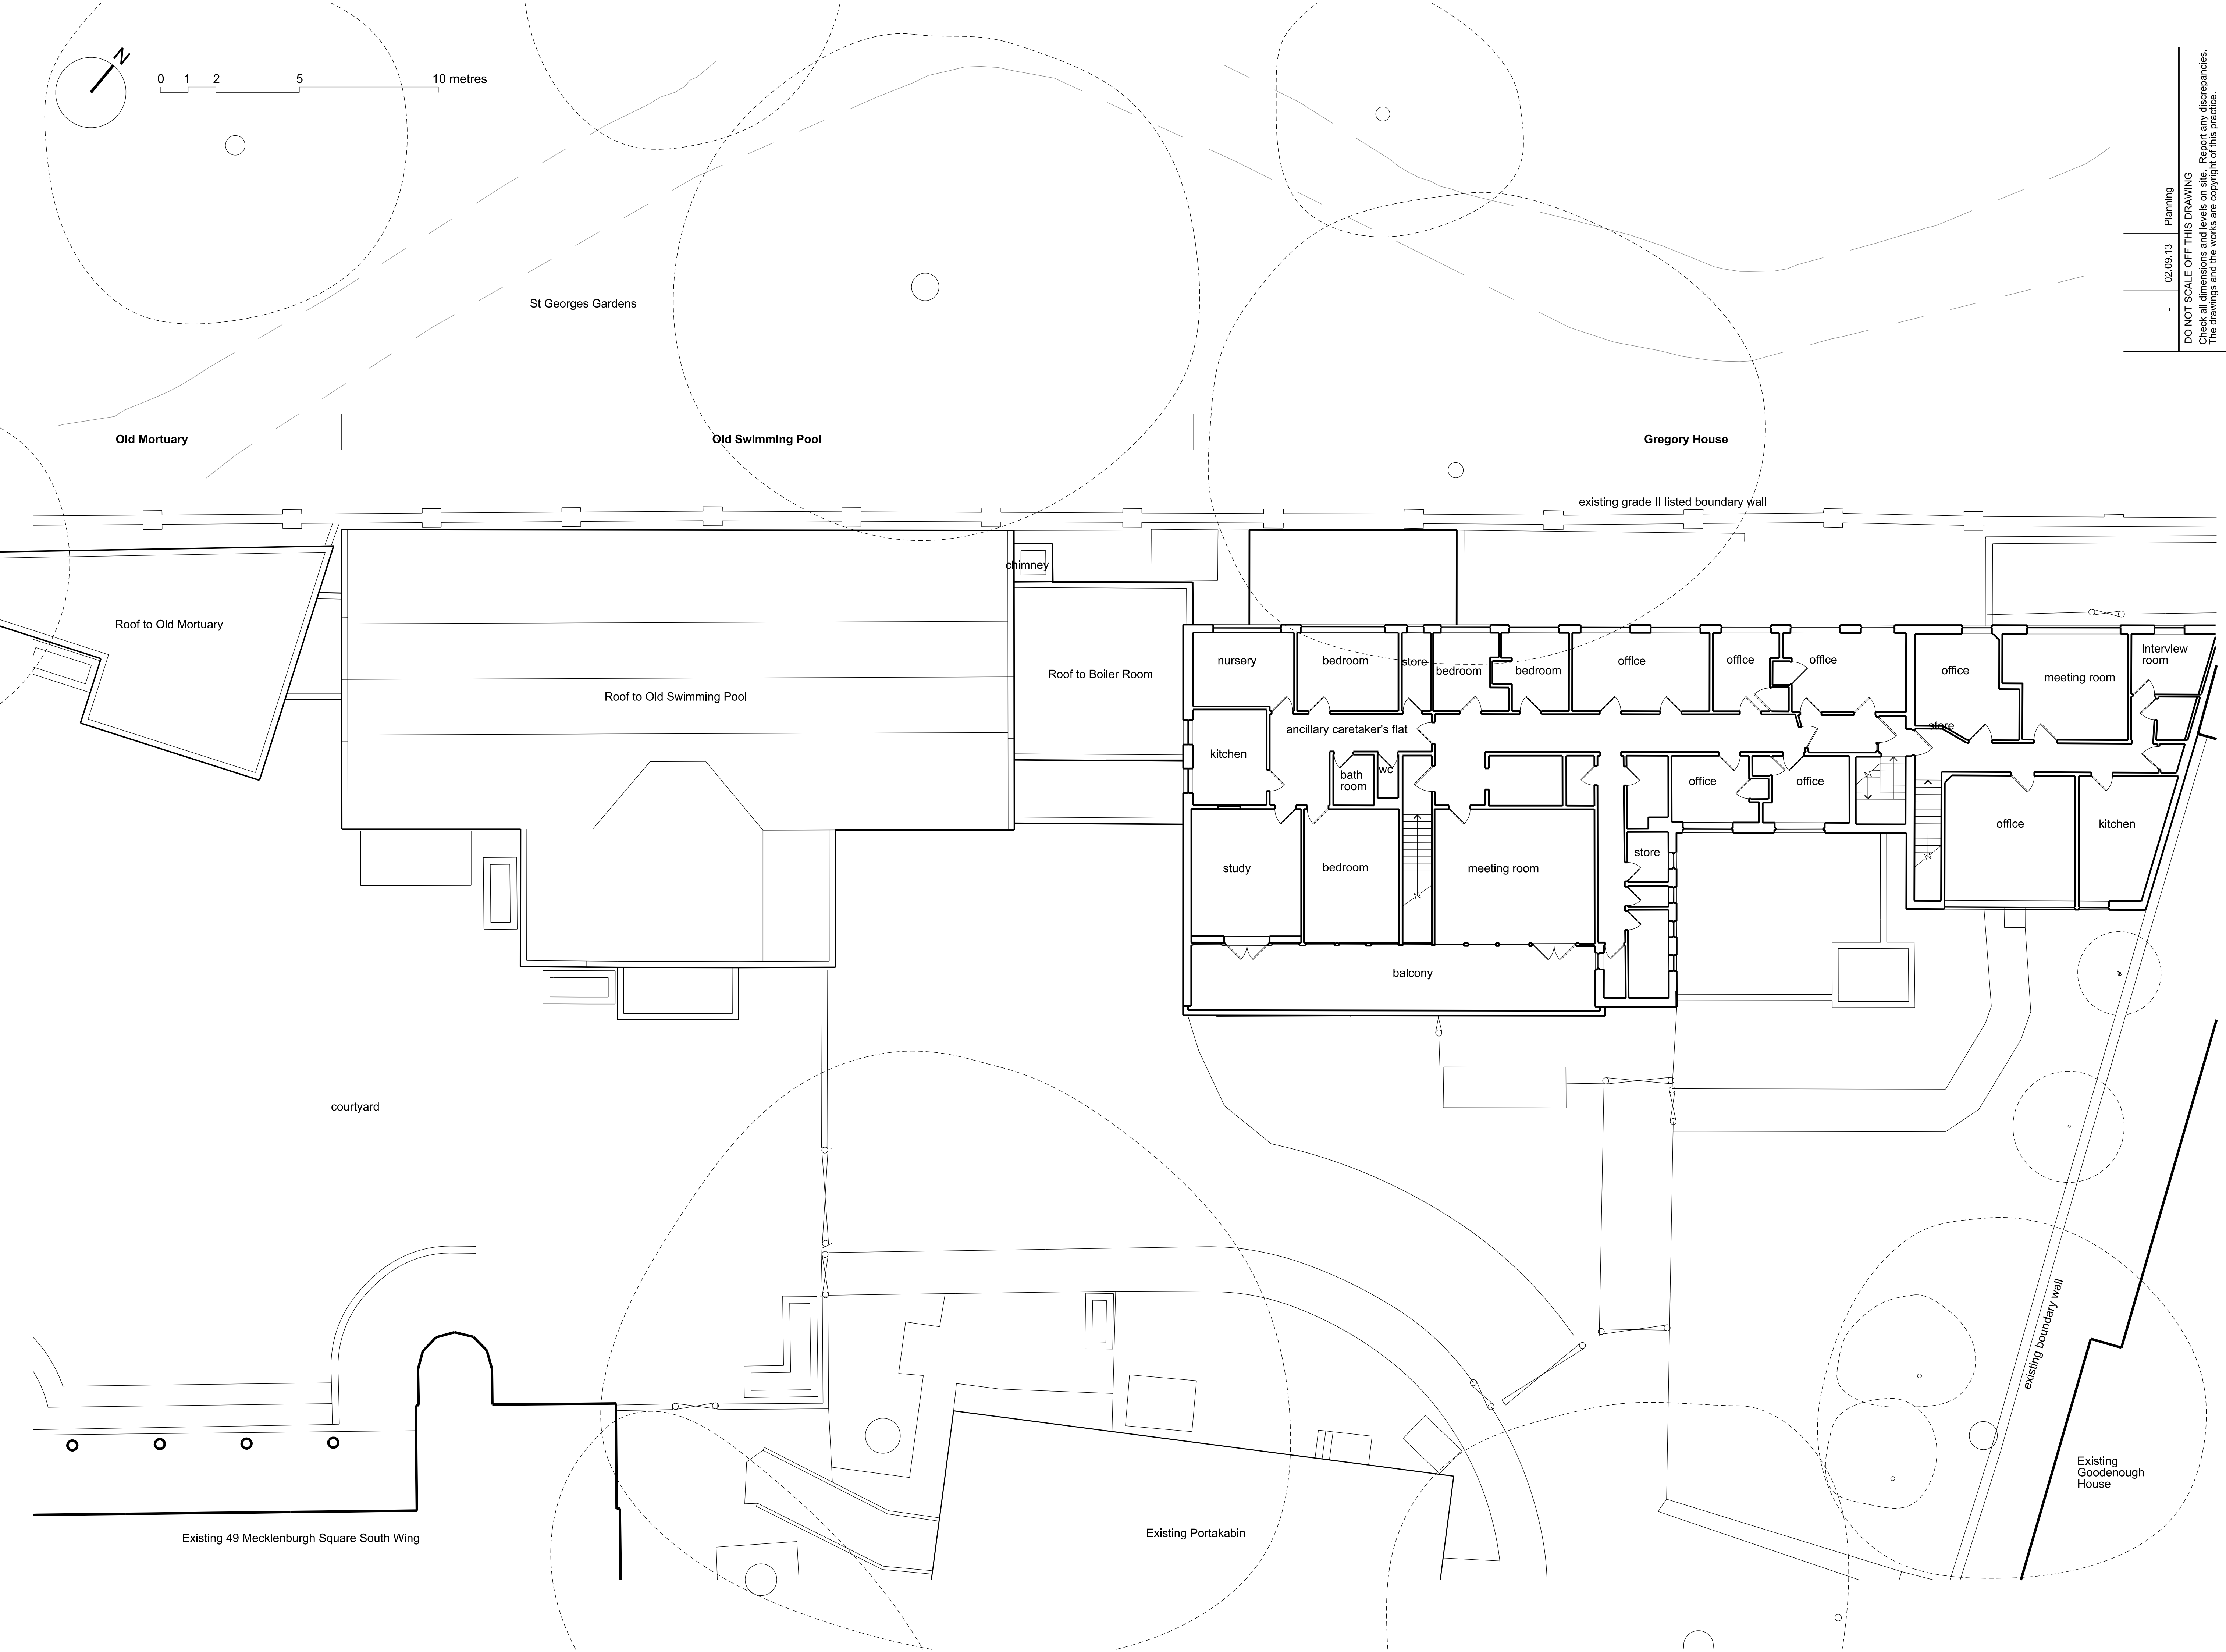

-	02.09.13	Planning	DO NOT SCALE OFF THIS DRAWING Check all dimensions and levels on site. Report any discrepancies. The drawings and the works are copyright of this practice.		
Status	Planning	Scale	1:100@A1	Rev Date	02.09.13
Draw No	0903E_001	Rev	1:200@A3	Rev	-

Philip Meadowcroft Architects		Job	Coram Campus Gregory House
STUDIO 1A HIGHGATE BUSINESS CENTRE 33 GREENWOOD PLACE LONDON NW5 1LB		Dwg description	
T 07905697719 E philpmeadowcroftarchitects@gmail.com		Existing First Floor Plan	