
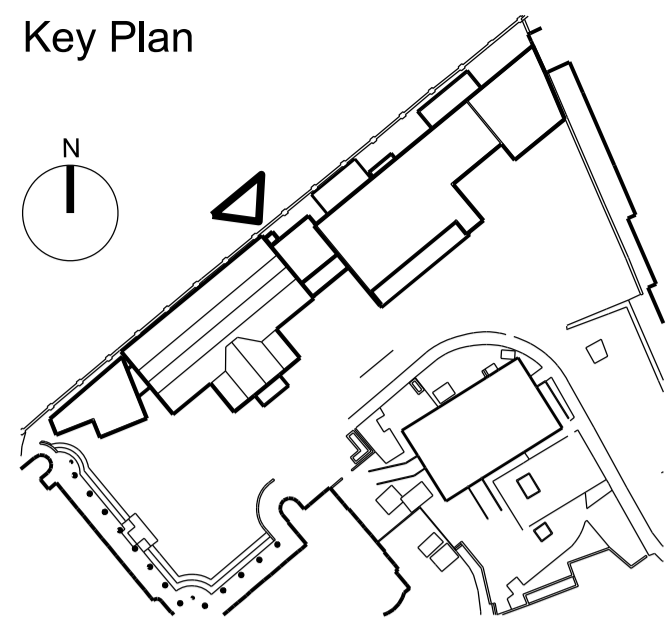


Key Plan

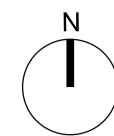

To be demolished

02.09.13 Planning: Conservation Area Consent

DO NOT SCALE OFF THIS DRAWING
Check all dimensions and levels on site. Report any discrepancies.
The drawings and the works are copyright of this practice.

Scale
1:100@A1
1:200@A3

Status
Planning



Rev Date
02.09.13

Draw No
0903E_042

Job
Coram Old Mortuary/Swimming Pool & Gregory House

Draw description
Existing North West Elevation

PHILIP MEADOWCROFT ARCHITECTS
STUDIO 1A HIGHGATE BUSINESS CENTRE 33 GREENWOOD PLACE LONDON NW5 1LB
T 07905697719 E philipmeadowcroftarchitects@gmail.com

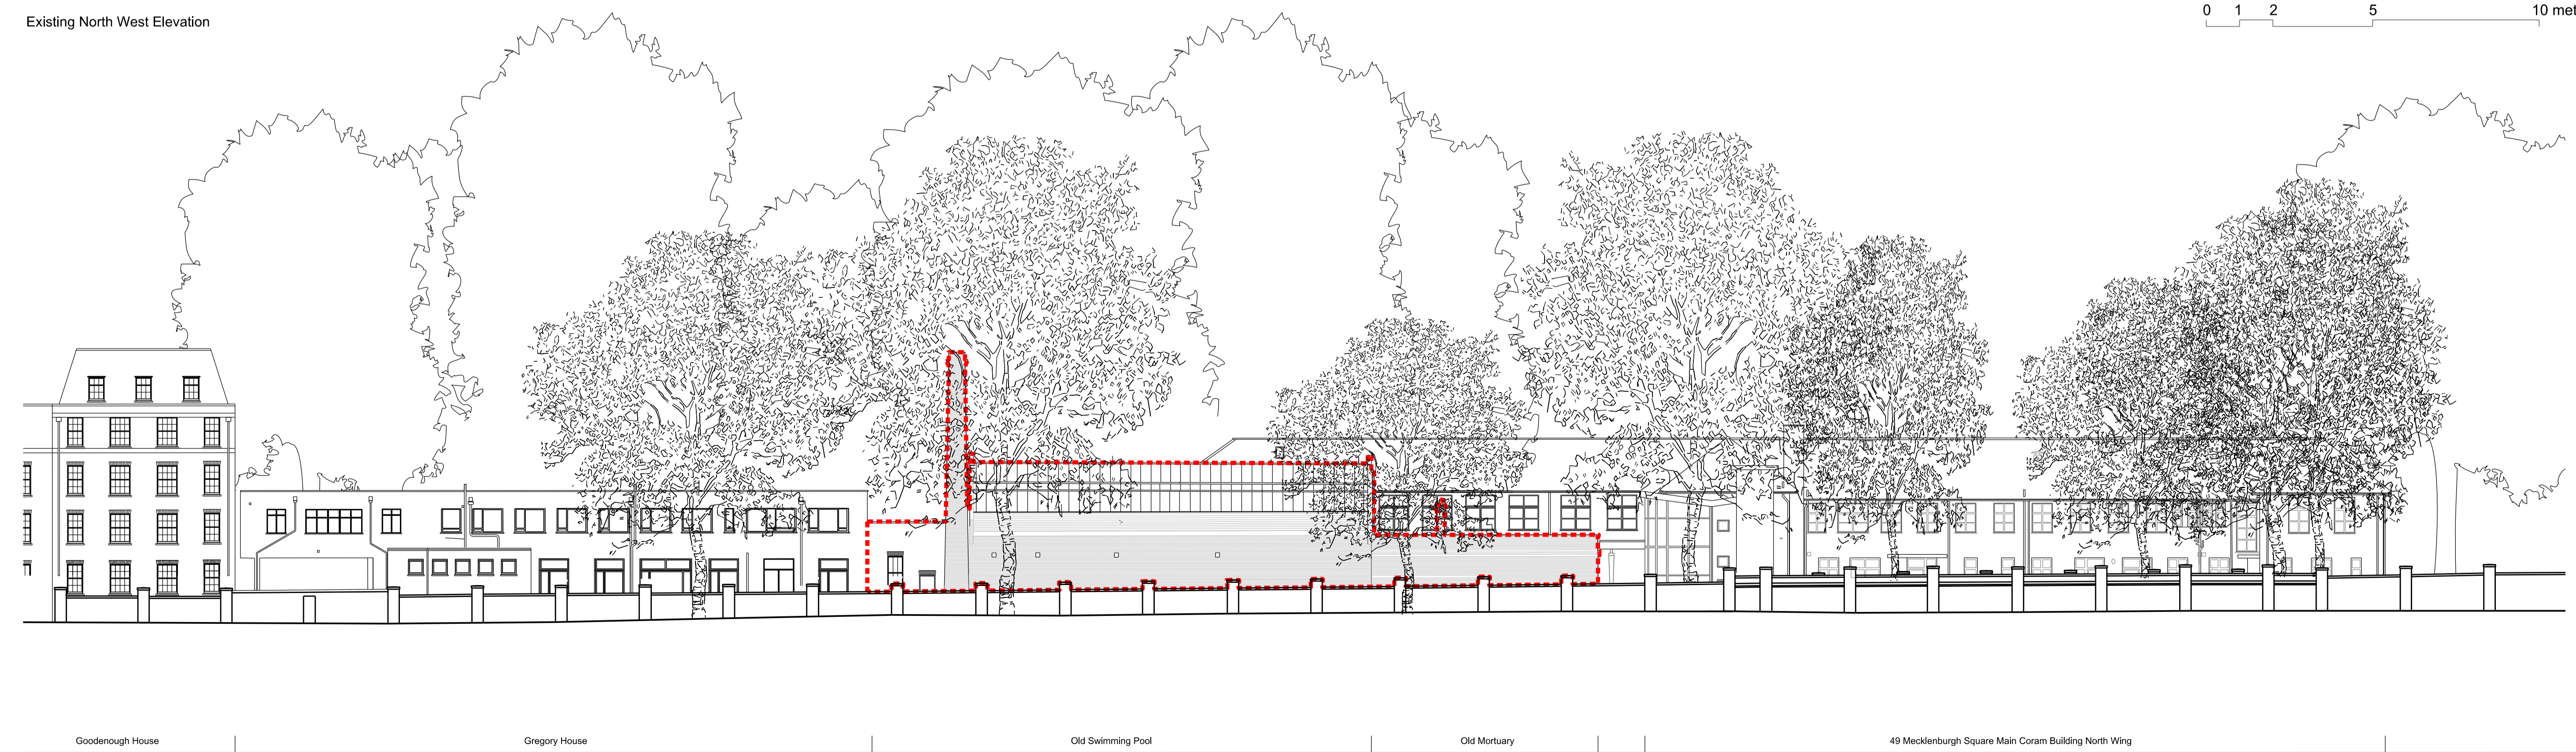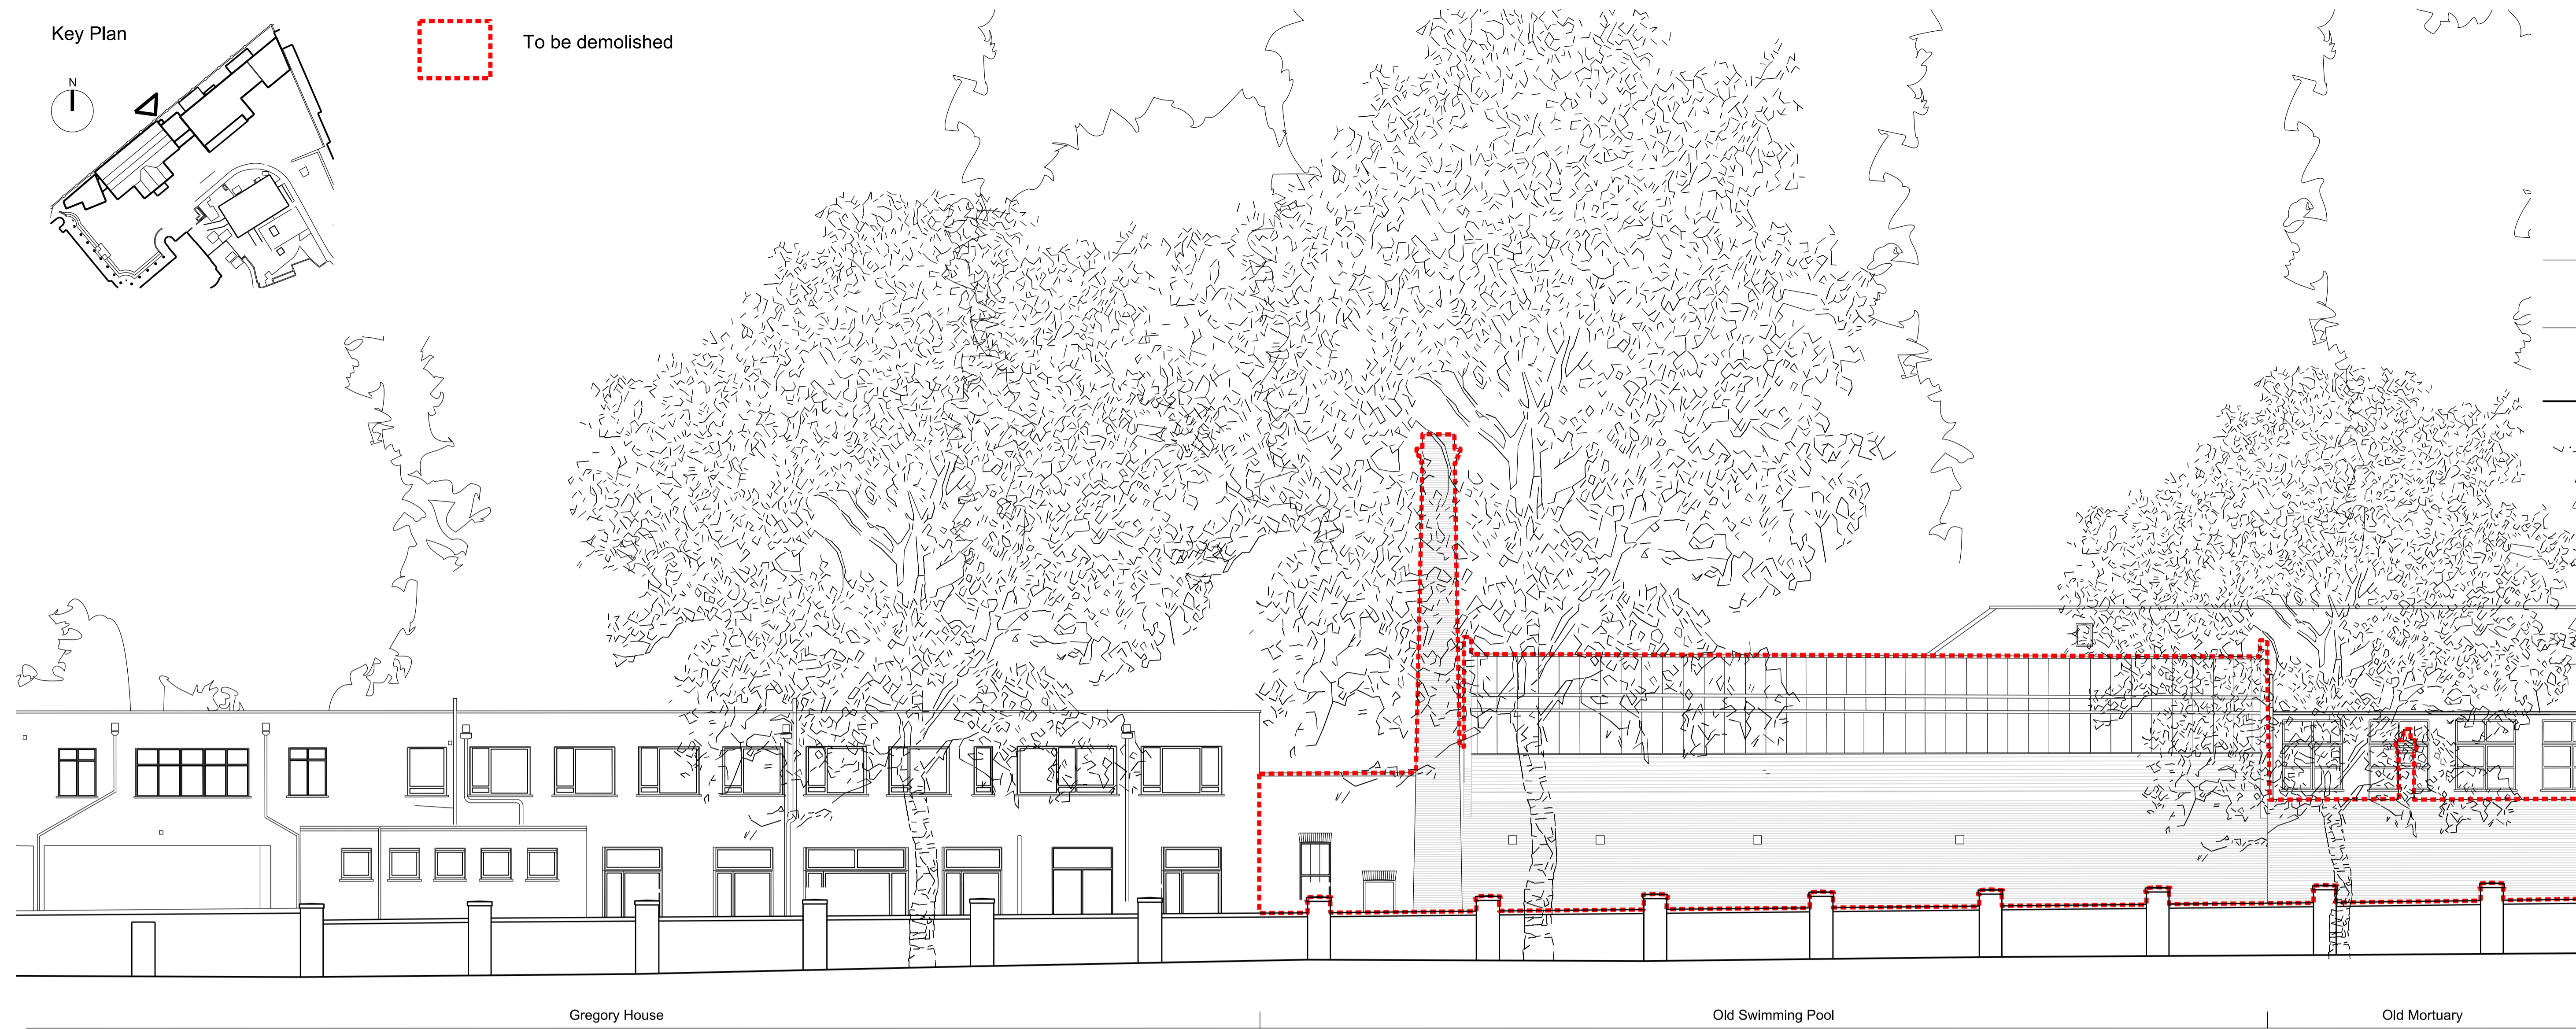

Existing North West Elevation in Context from St George's Gardens