




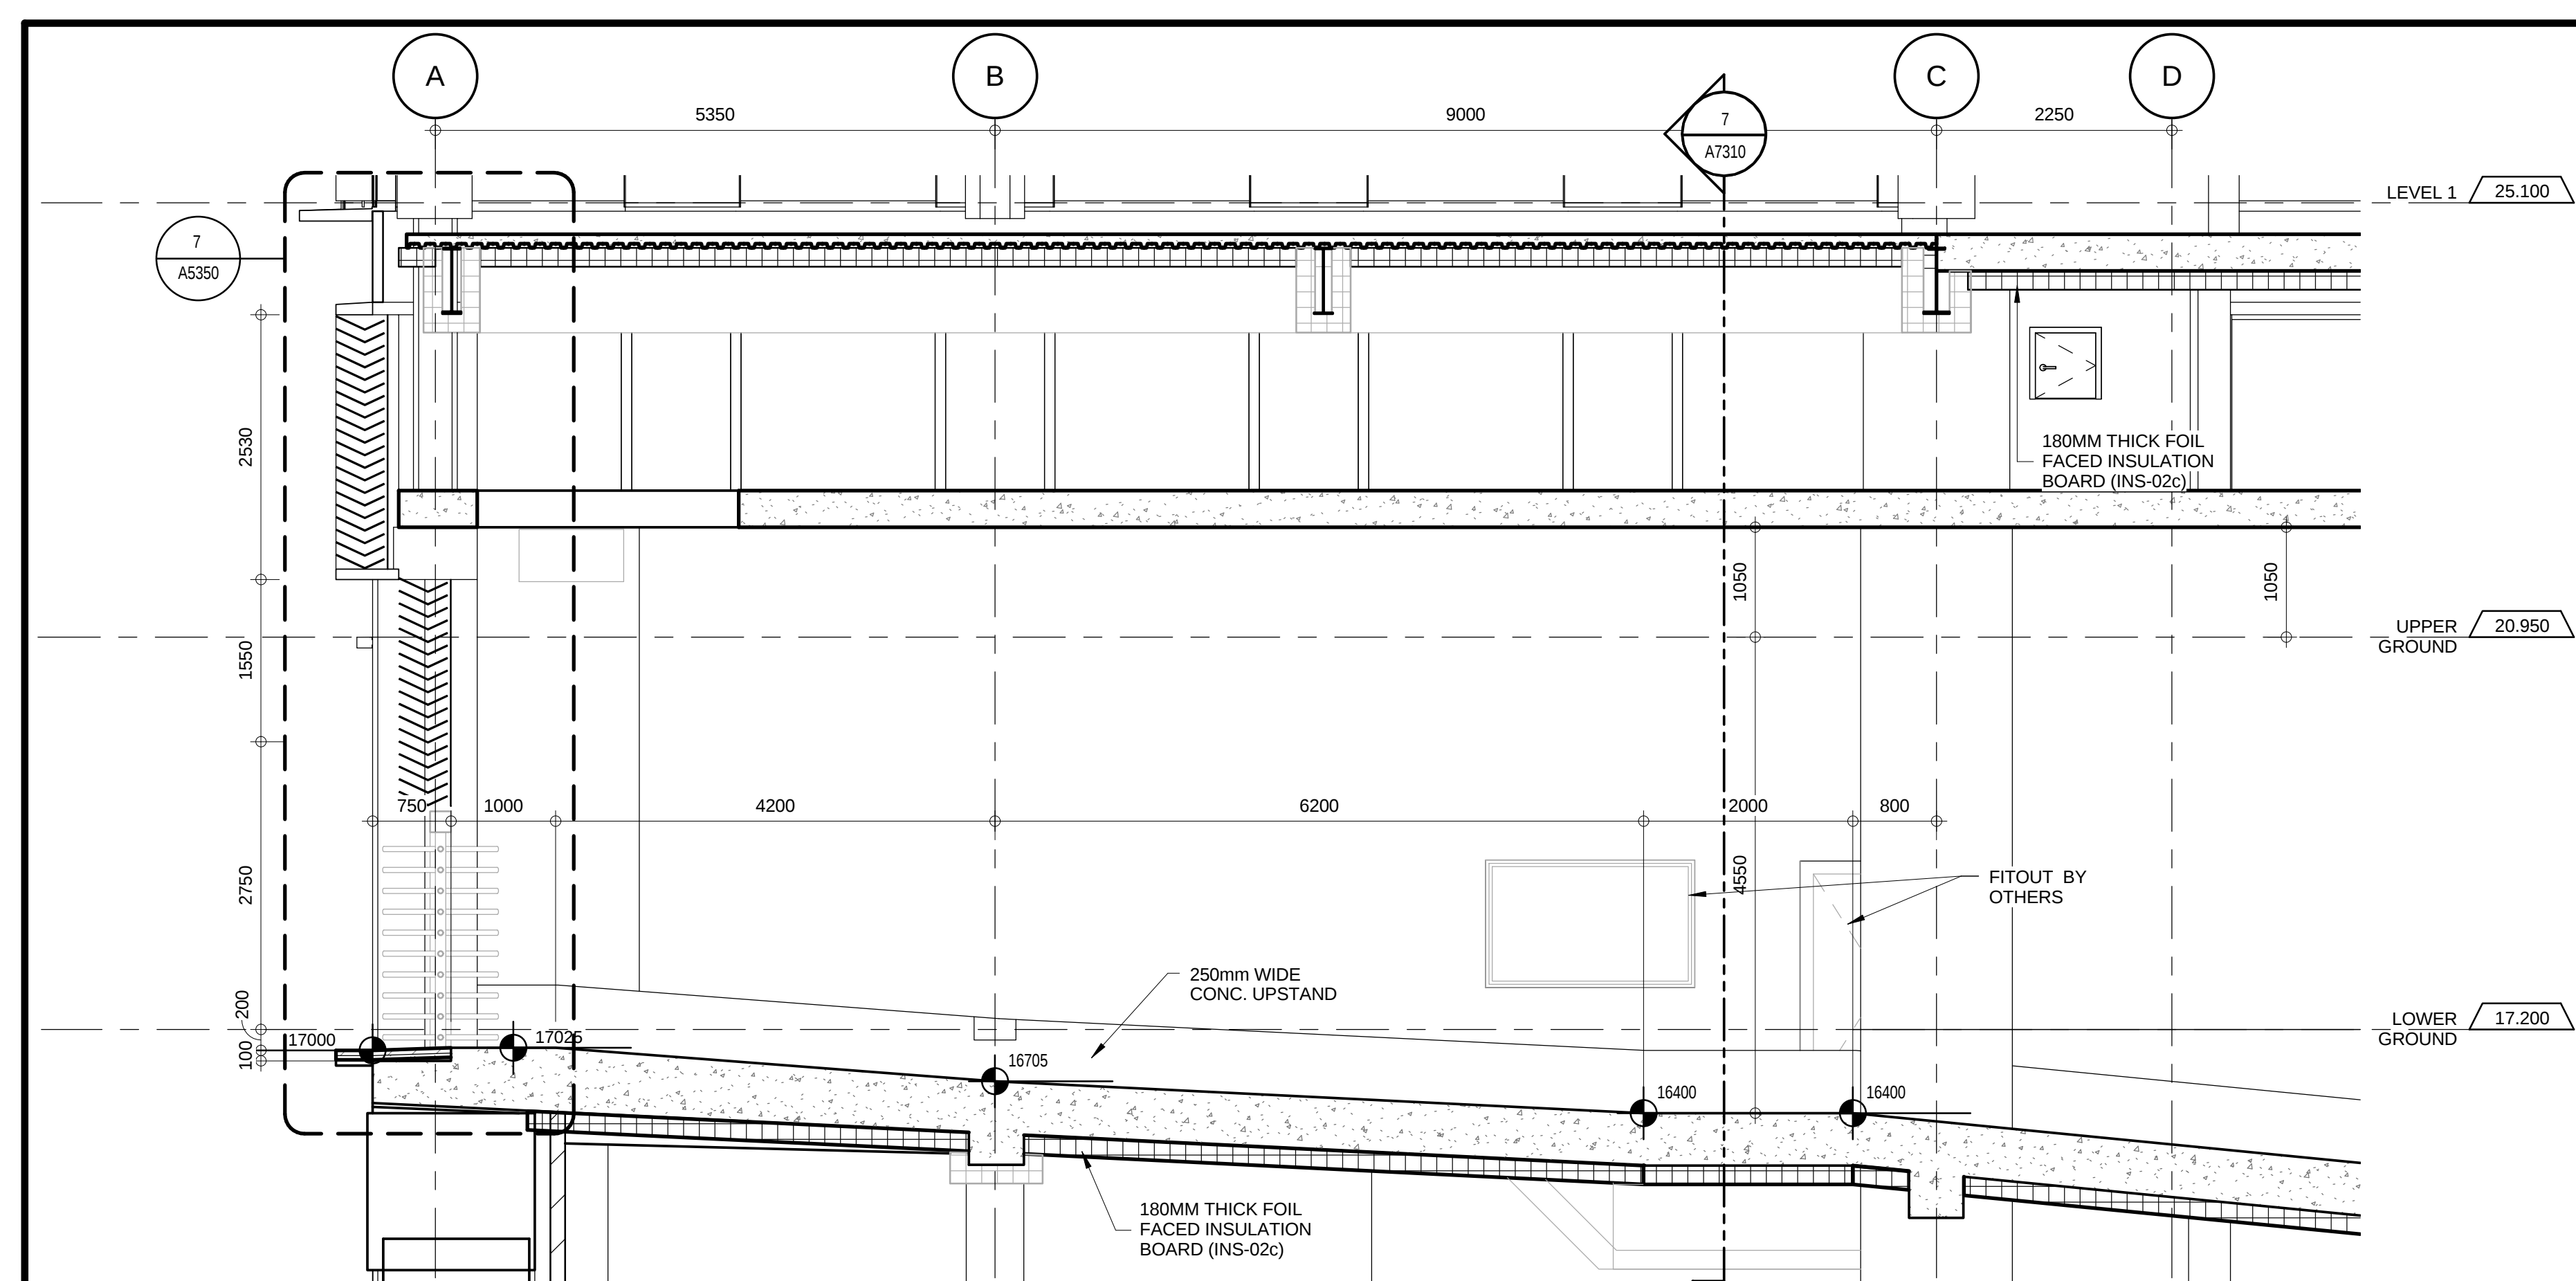


SECTION THRU PEDESTRIAN RAMP 1 : 50 9 A4021

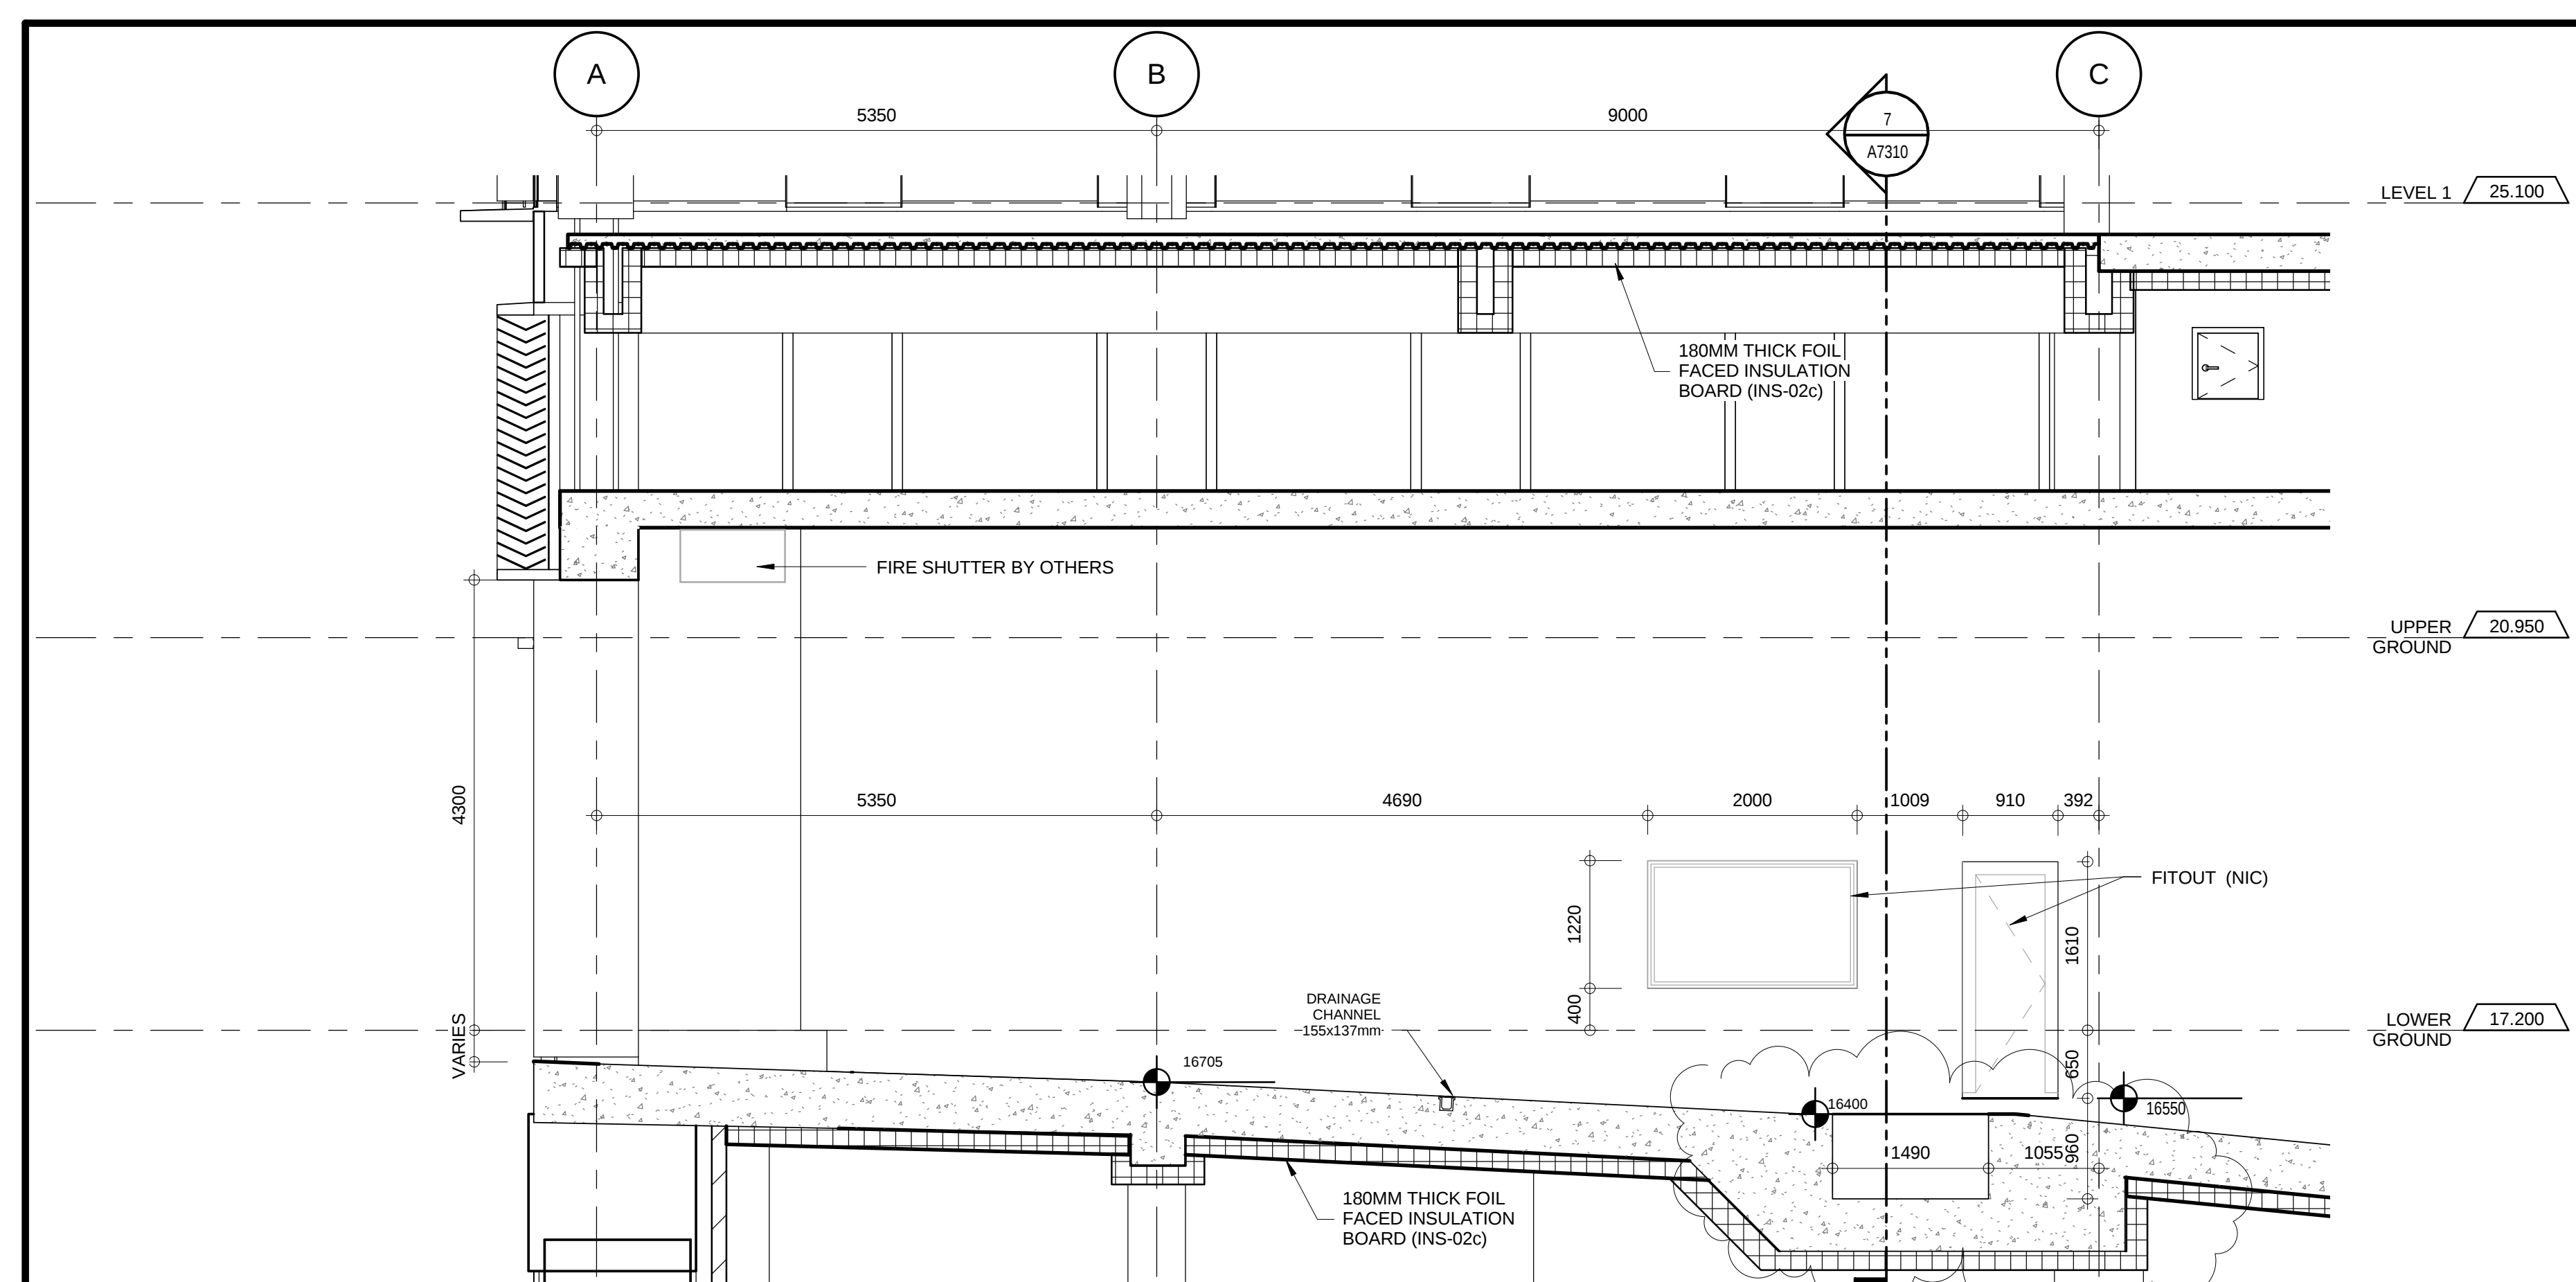

SECTION THRU VEHICLE RAMP 3
1 : 50 A4021

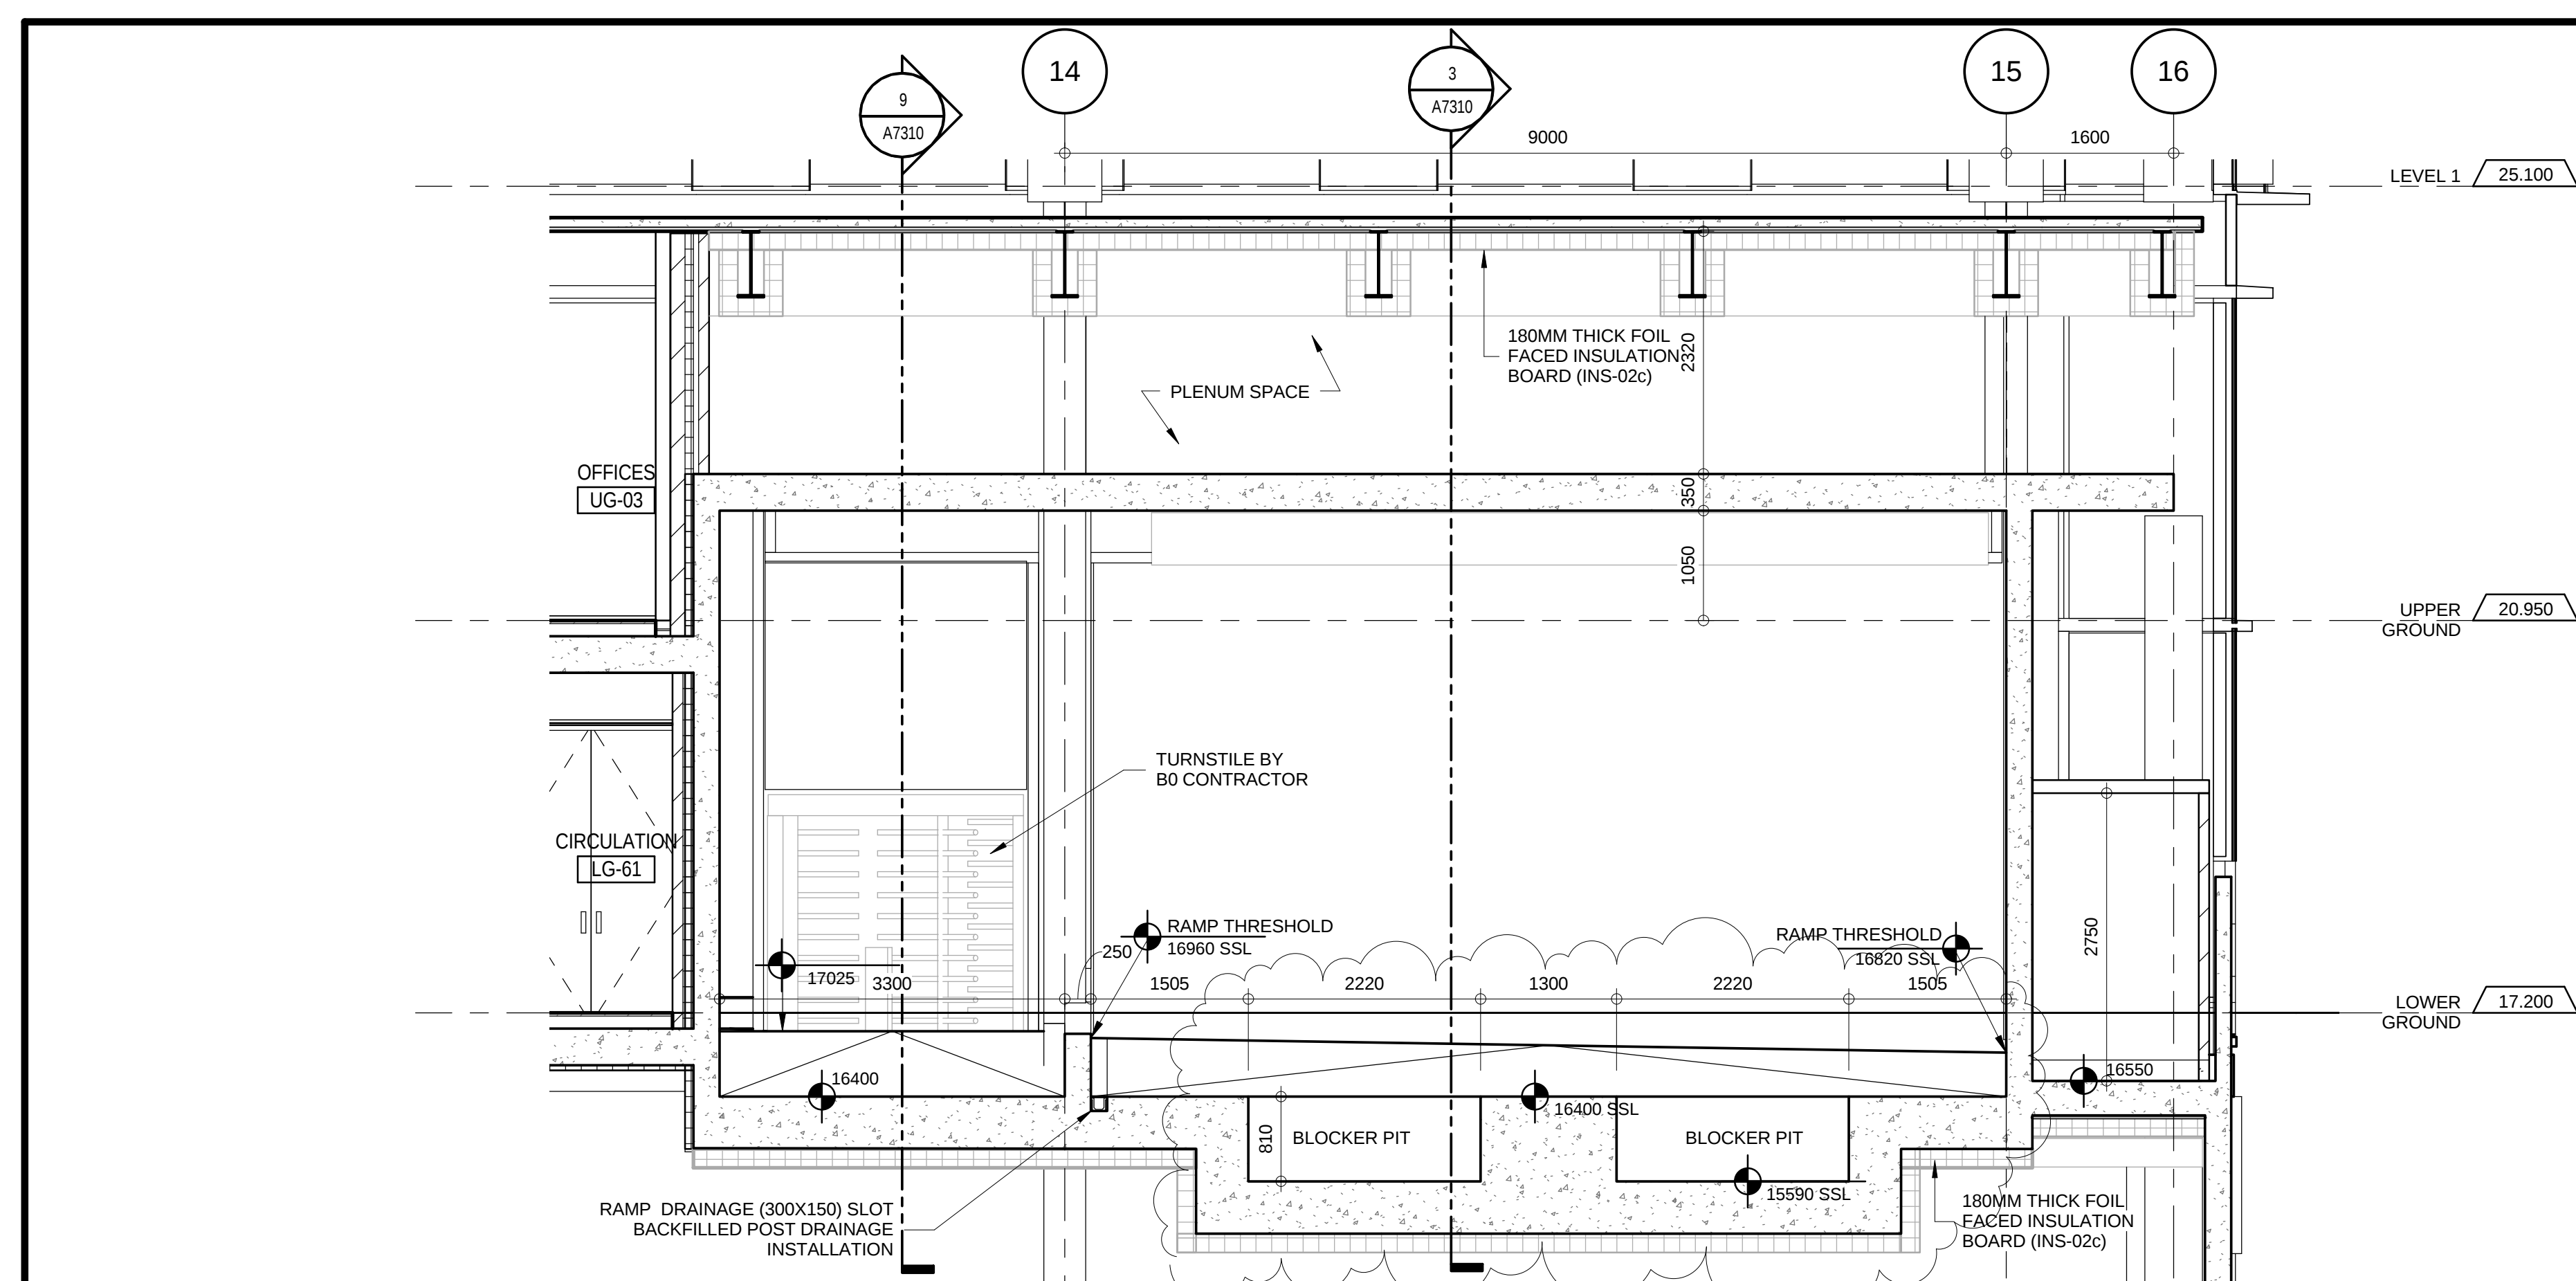

SECTION THRU BLOCKERS 7
1 : 50 A4102

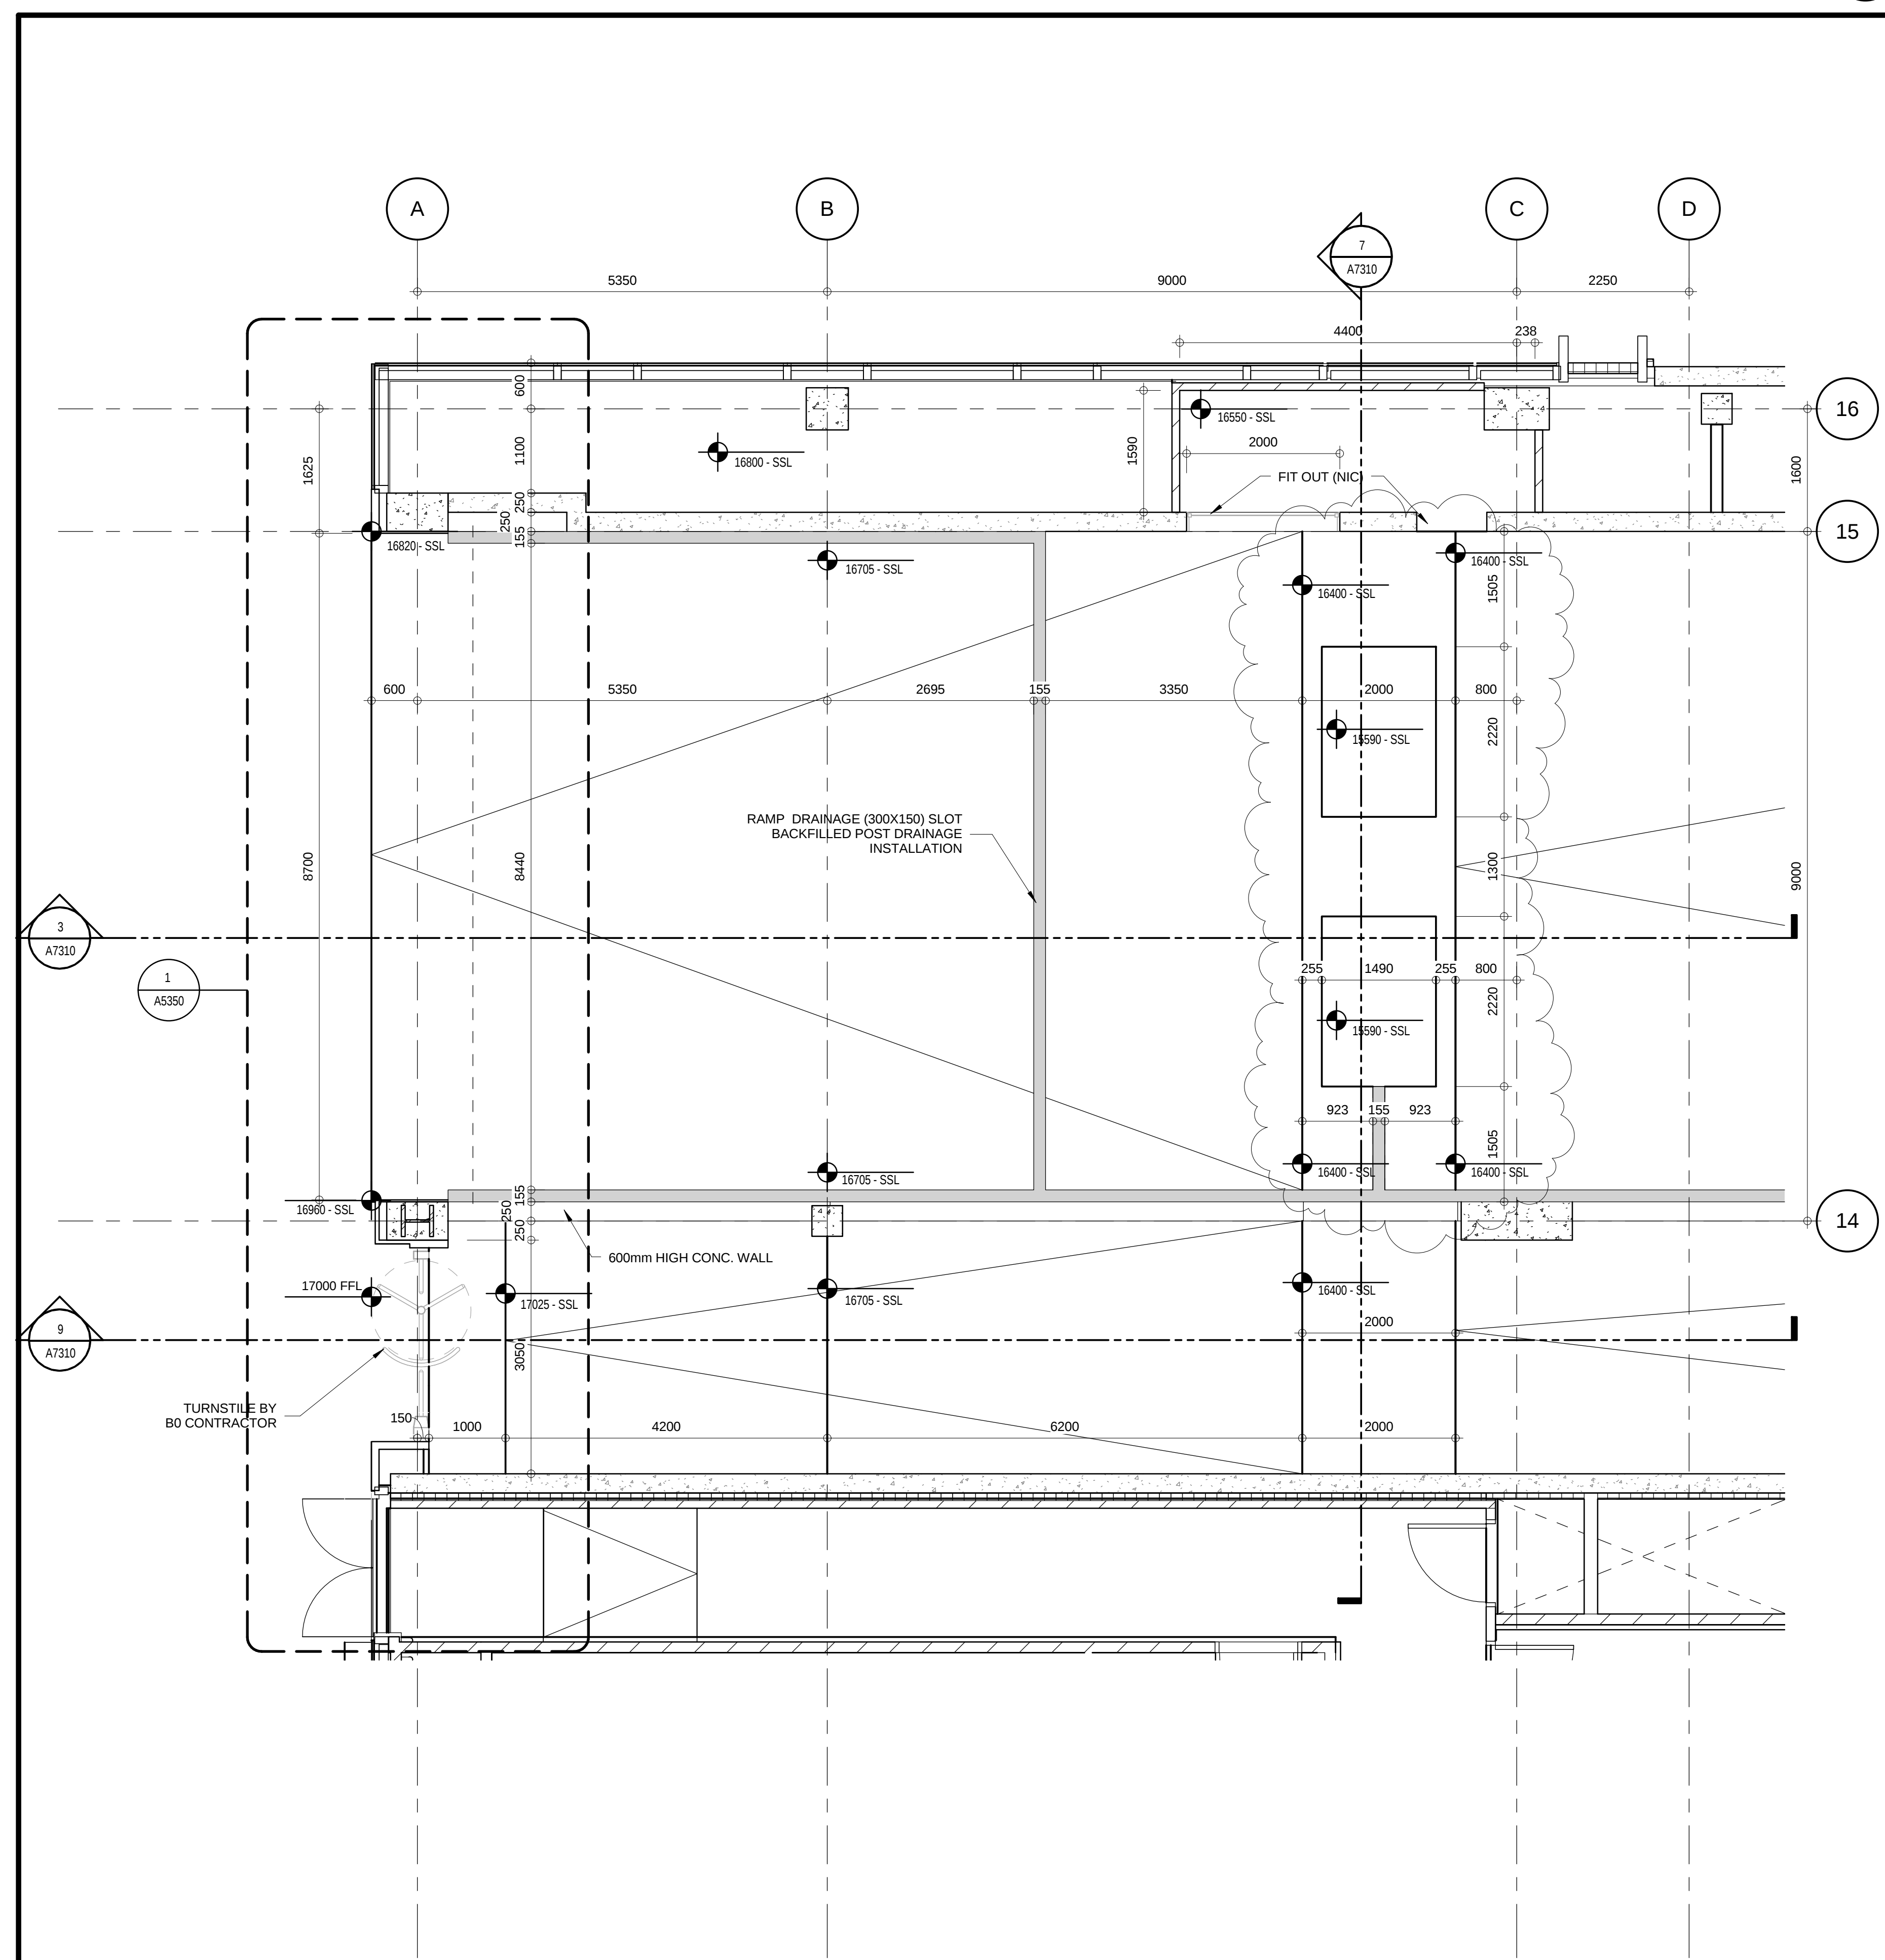


PLAN 1
1:50 A0990



CLIENT	BNP PARIBAS REAL ESTATE UK LTD
--------	--------------------------------

KEY PLAN

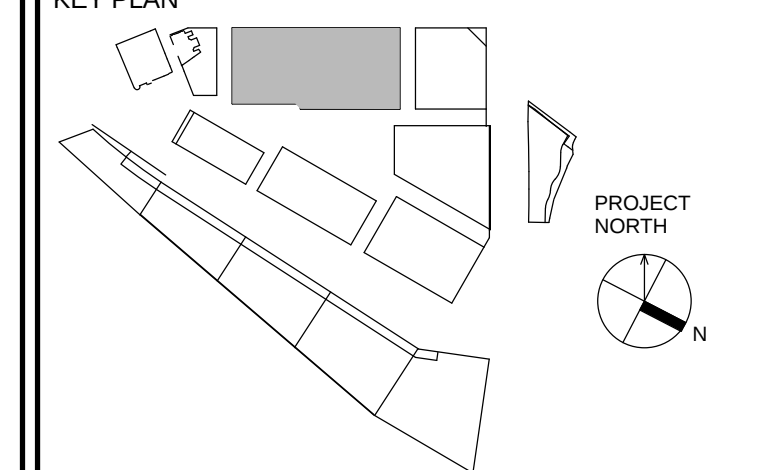

2	Stage F Progress	15 May 201
1	Ramps & Blockers - Stage F Issue	19 Nov 201
NO.	ISSUED	DATE

REVISION	
----------	--

	DRAWING STATUS
--	----------------

STAGE F

Discrepancies must be reported immediately to the Architect before proceeding. Only figured dimensions are to be used. Contractors must check all dimensions on site. This drawing is protected by copyright.

ALL DIMENSIONS ARE SHOWN IN METRIC.

CONSULTANTS

Design Architect
Wilmutte UK Ltd
133 Oxford Gardens,
London, W10 6NE

Executive Architect
Adamson Associates (International) Ltd
6th Floor, One Canada Square,

Structural Engineer
AKT II
100 St John Street,
London, EC1M 4EH

M&E
Hoare Lea
Glen House, 200-208 Tottenham Court Road
London, W1T 7PL

Quantity Surveyor
Gleeds
95 New Cavendish St
London W1W 6XF

Fire Consultant
AECOM
Aecom House, 63-77 Victoria Street,
St Albans, Hertfordshire,
AL1 3ER



DRAWING TITLE

ACCESS RAMP, WEST END PLAN & SECTIONS

DRAWN Author	CHECKED FHB
SCALE @ A0 1 : 50	DATE 27 SEP 2012

PROJECT NO.	1050-00
-------------	---------

DRAWING NO

A7310

LOCATION	B
----------	---

REVISION	2
----------	---