

NOTES

PLAN BASED ON INFORMATION PROVIDED BY OTHERS. CONTRACTOR TO CONFIRM LOCATIONS OF SITE SERVICES AND DIMENSIONS PRIOR TO FABRICATION OF DOME

PLANS SUBJECT TO BUILDING CONTROL APPROVAL


REV	DATE	PURPOSE
A	16.08.13	SECOND ENTRY DOORS ADDED AT CLIENT'S REQUEST

earlearchitects
7a Sylvester Road
London E8 1EP
t: 020 8525 5902
f: 020 8533 8069
info@earlearchitects.com
www.earlearchitects.com


Project: WEEDINGTON ROAD PLAY CENTRE
Client: COLLEGE FRANCAIS BILINGUE DE LONDRES
Drawing Title: PROPOSED PLAN
Scale: AS NOTED
Date: 08/2013
Drawing Status: FOR INFORMATION ☒
FOR TENDER ☐
FOR CONSTRUCTION ☐

Job no: Drawing no:
161 2-GA 101. revision: **A**

This drawing should be read in conjunction with all relevant drawings, specifications and other documents provided by the architect and engineers. Any discrepancies should be reported to the architect immediately.
Do not scale from this drawing.
© Earle Architects 2013

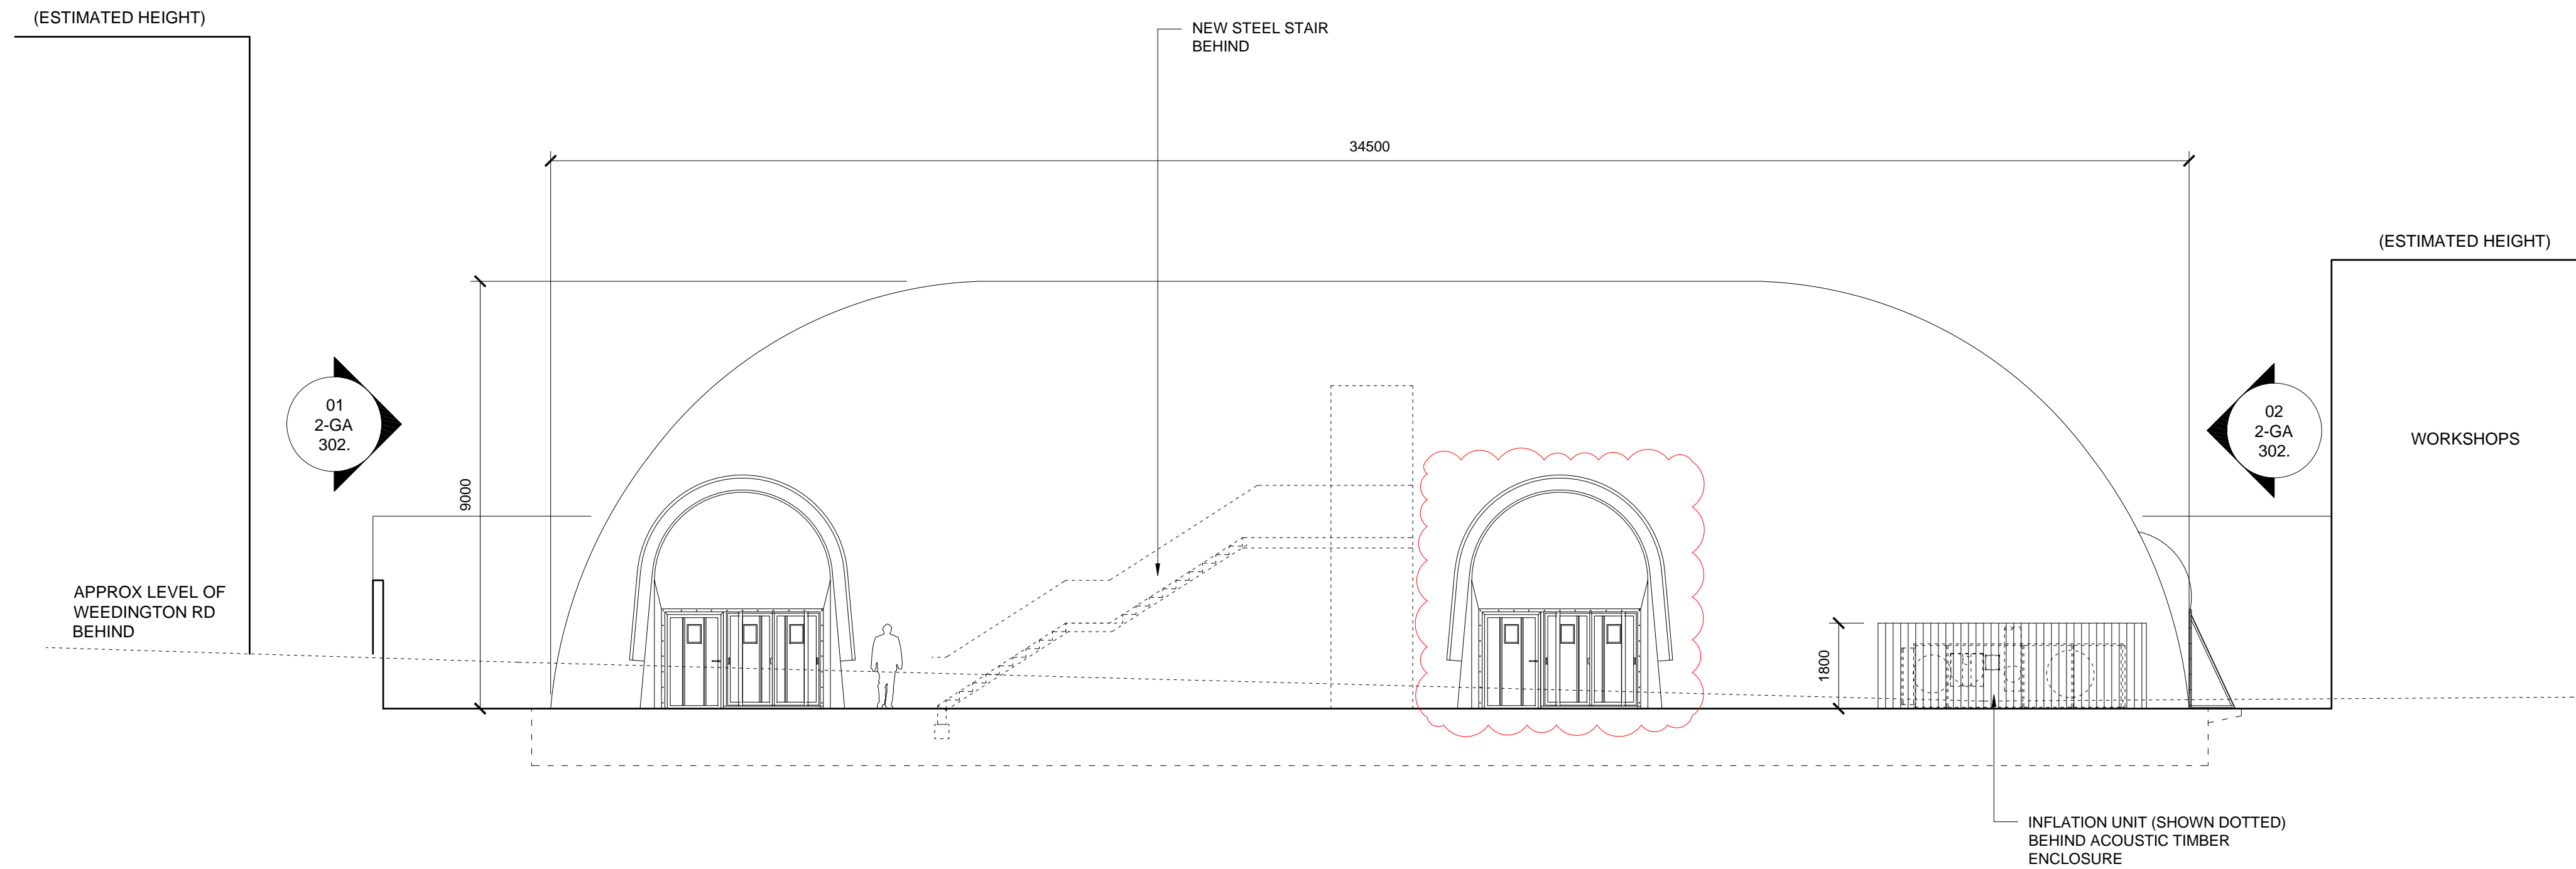

01 ELEVATION
@ A1 1:100

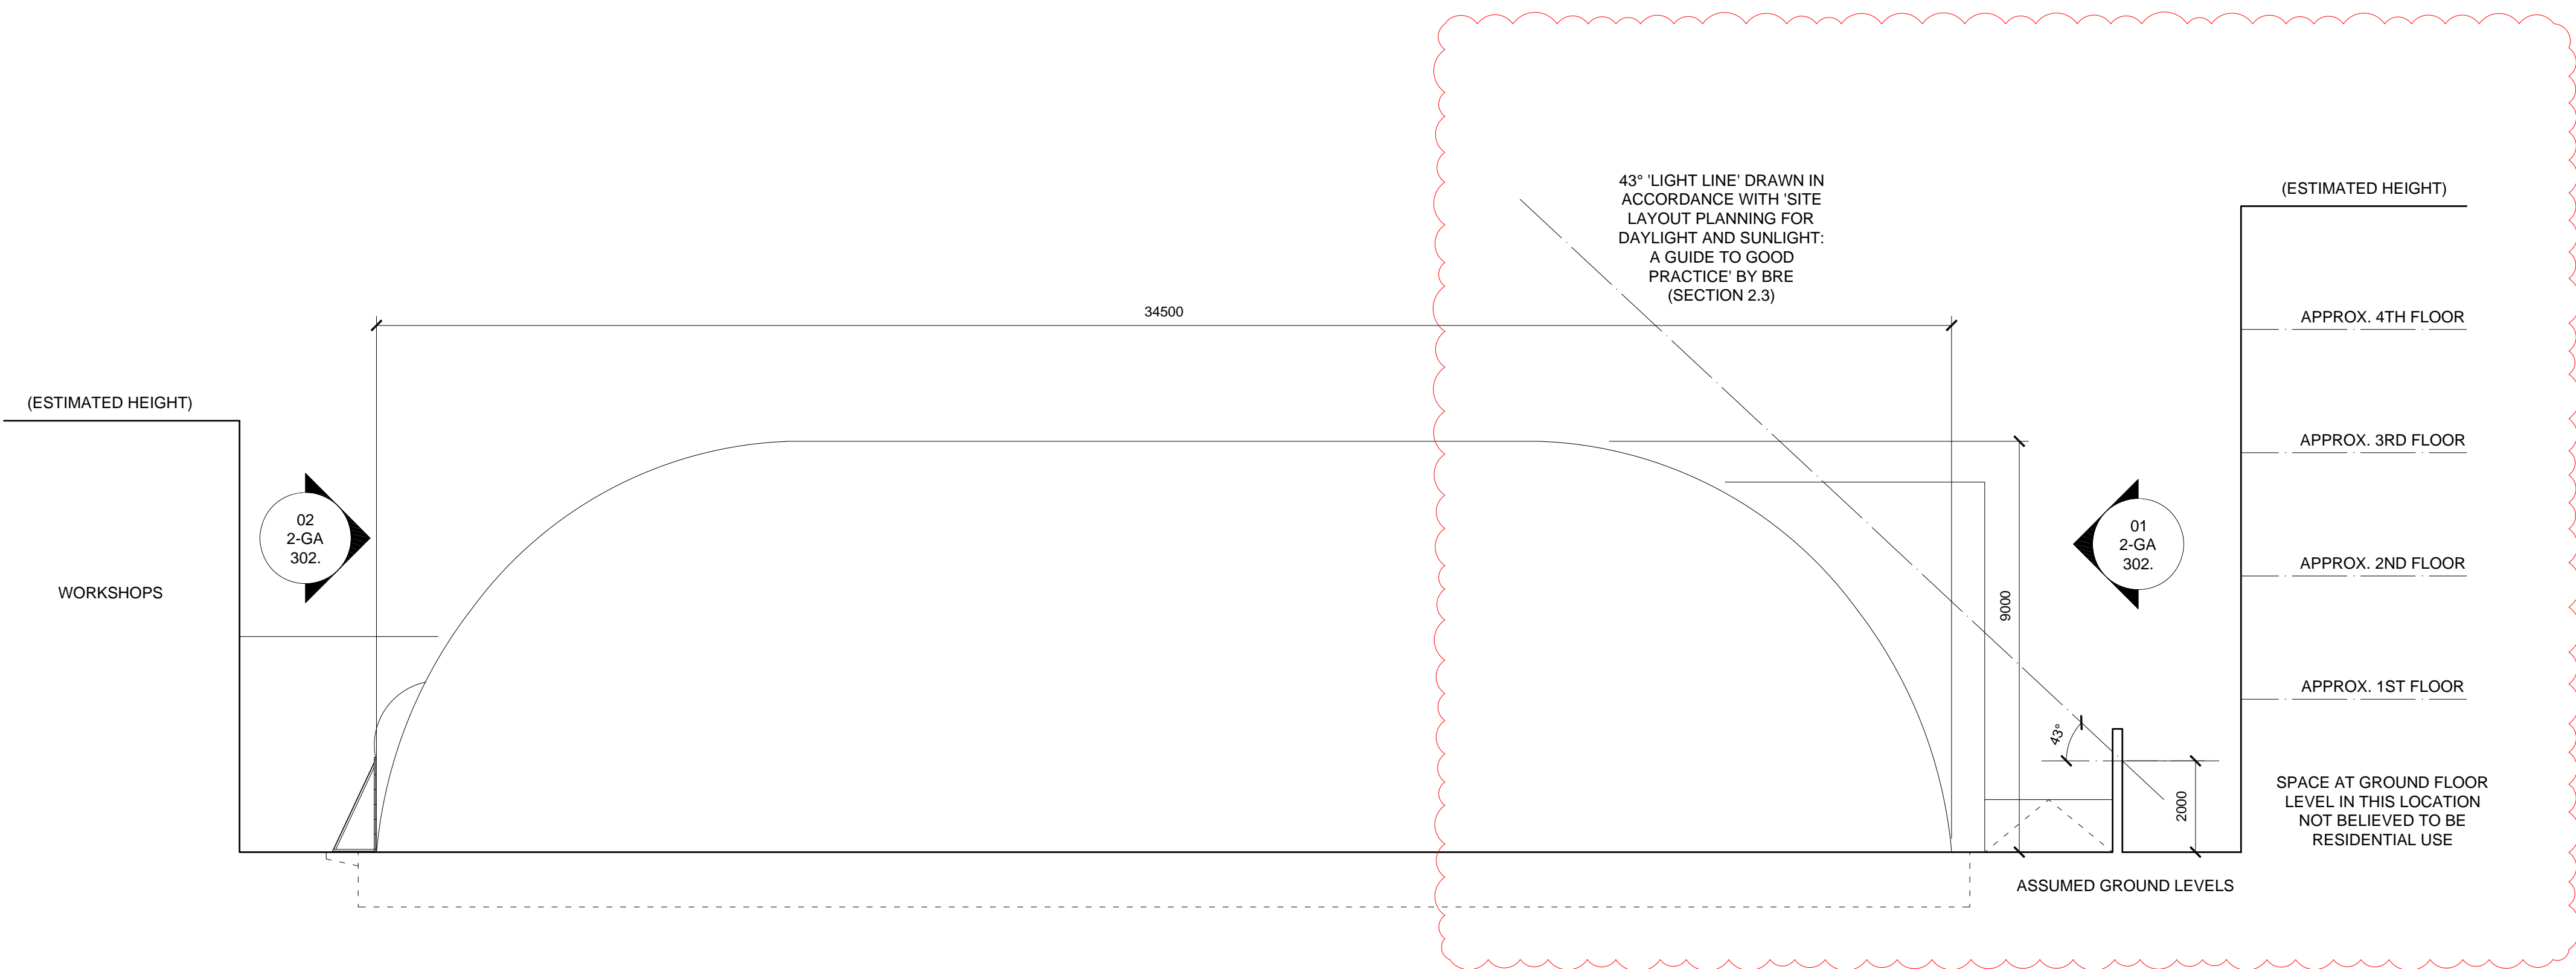

02 ELEVATION
@ A1 1:100

A	16.08.13	SECOND ENTRY DOOR ADDED AT CLIENT'S REQUEST AND BRE DAYLIGHT TEST INDICATED			
REV	DATE	PURPOSE			
0	1	2	3	4	5M
1:100					


earlearchitects
7a Sylvester Road
London E8 1EP
t: 020 8525 5902
f: 020 8533 8069
info@earlearchitects.com
www.earlearchitects.com

Project: WEEDINGTON ROAD PLAY CENTRE
Client: COLLEGE FRANCAIS BILINGUE DE LONDRES
Drawing Title: PROPOSED ELEVATIONS


Scale: AS NOTED
Date: 08/2013
Drawing Status: ☒ FOR INFORMATION ☐ FOR TENDER ☐ FOR CONSTRUCTION

Job no: Drawing no:
161 2-GA 301. revision: A

This drawing should be read in conjunction with all relevant drawings, specifications and other documents provided by the architect and engineers. Any discrepancies should be reported to the architect immediately.
Do not scale from this drawing.
© Earle Architects 2013

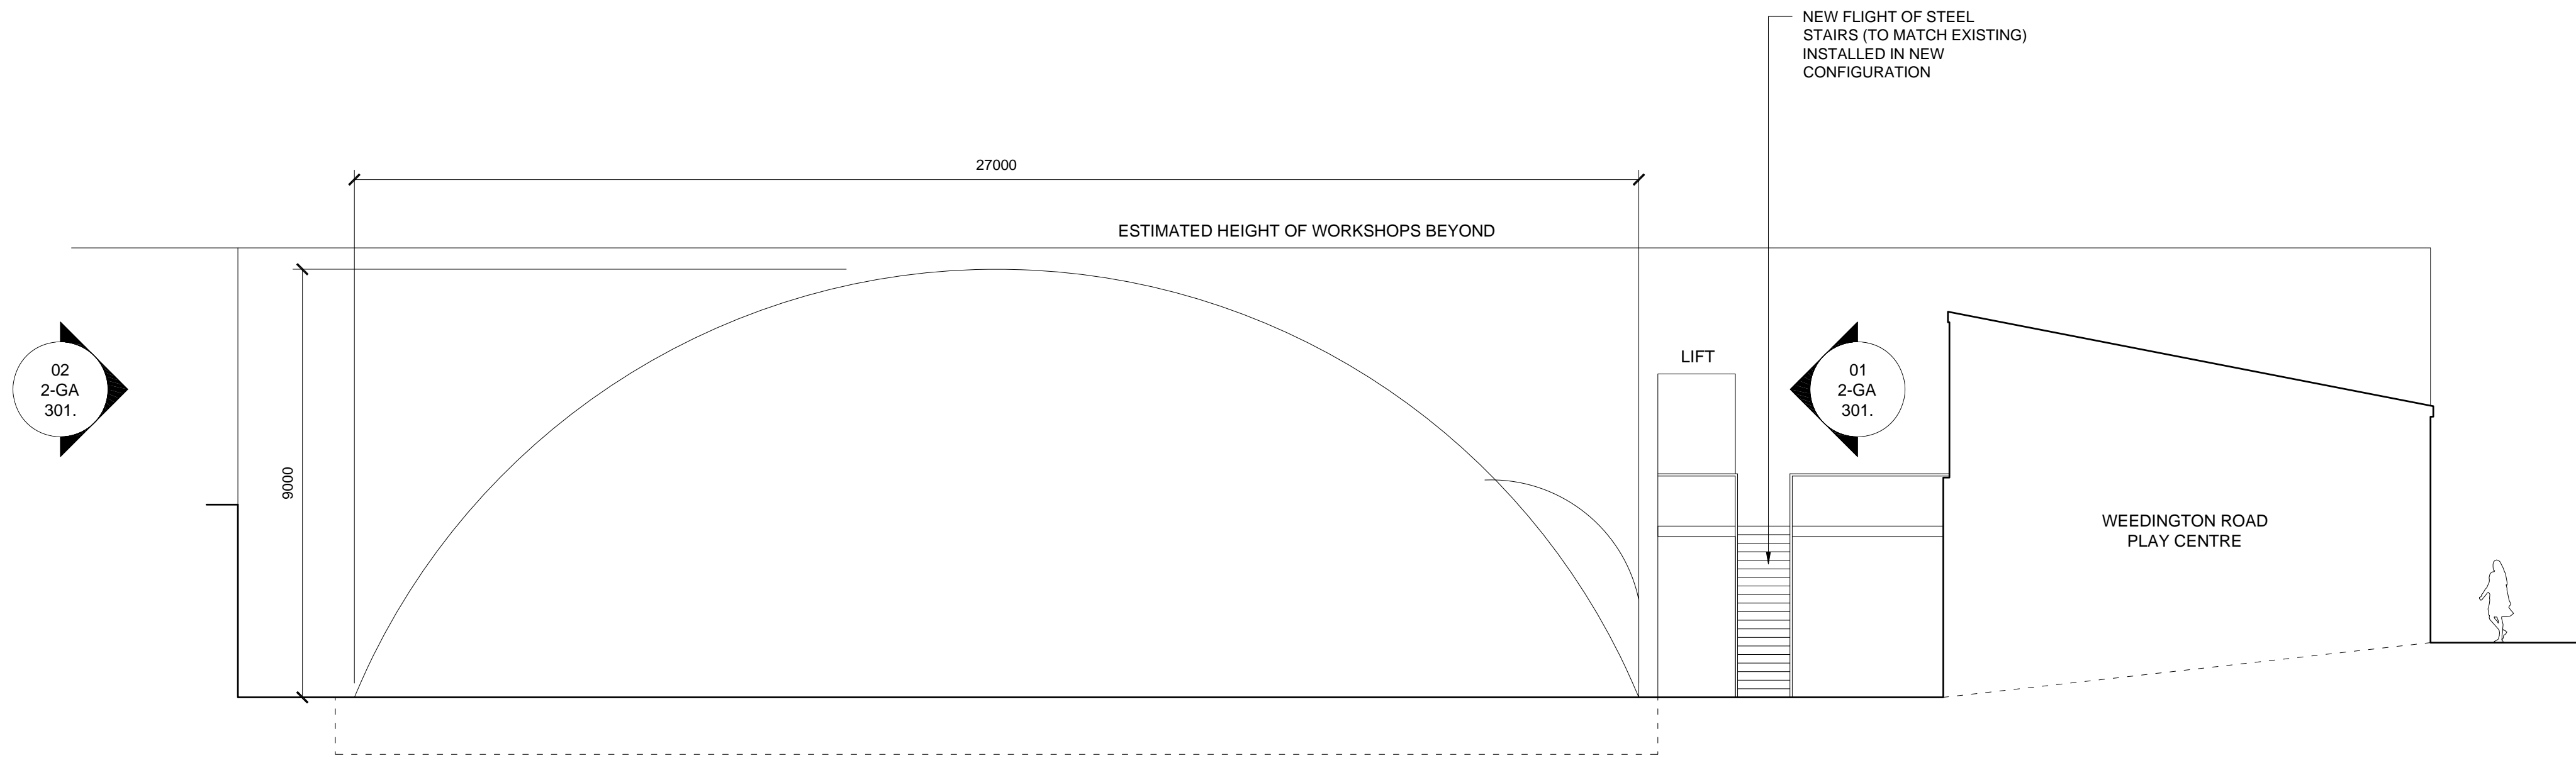

01 ELEVATION
@ A1 1:100

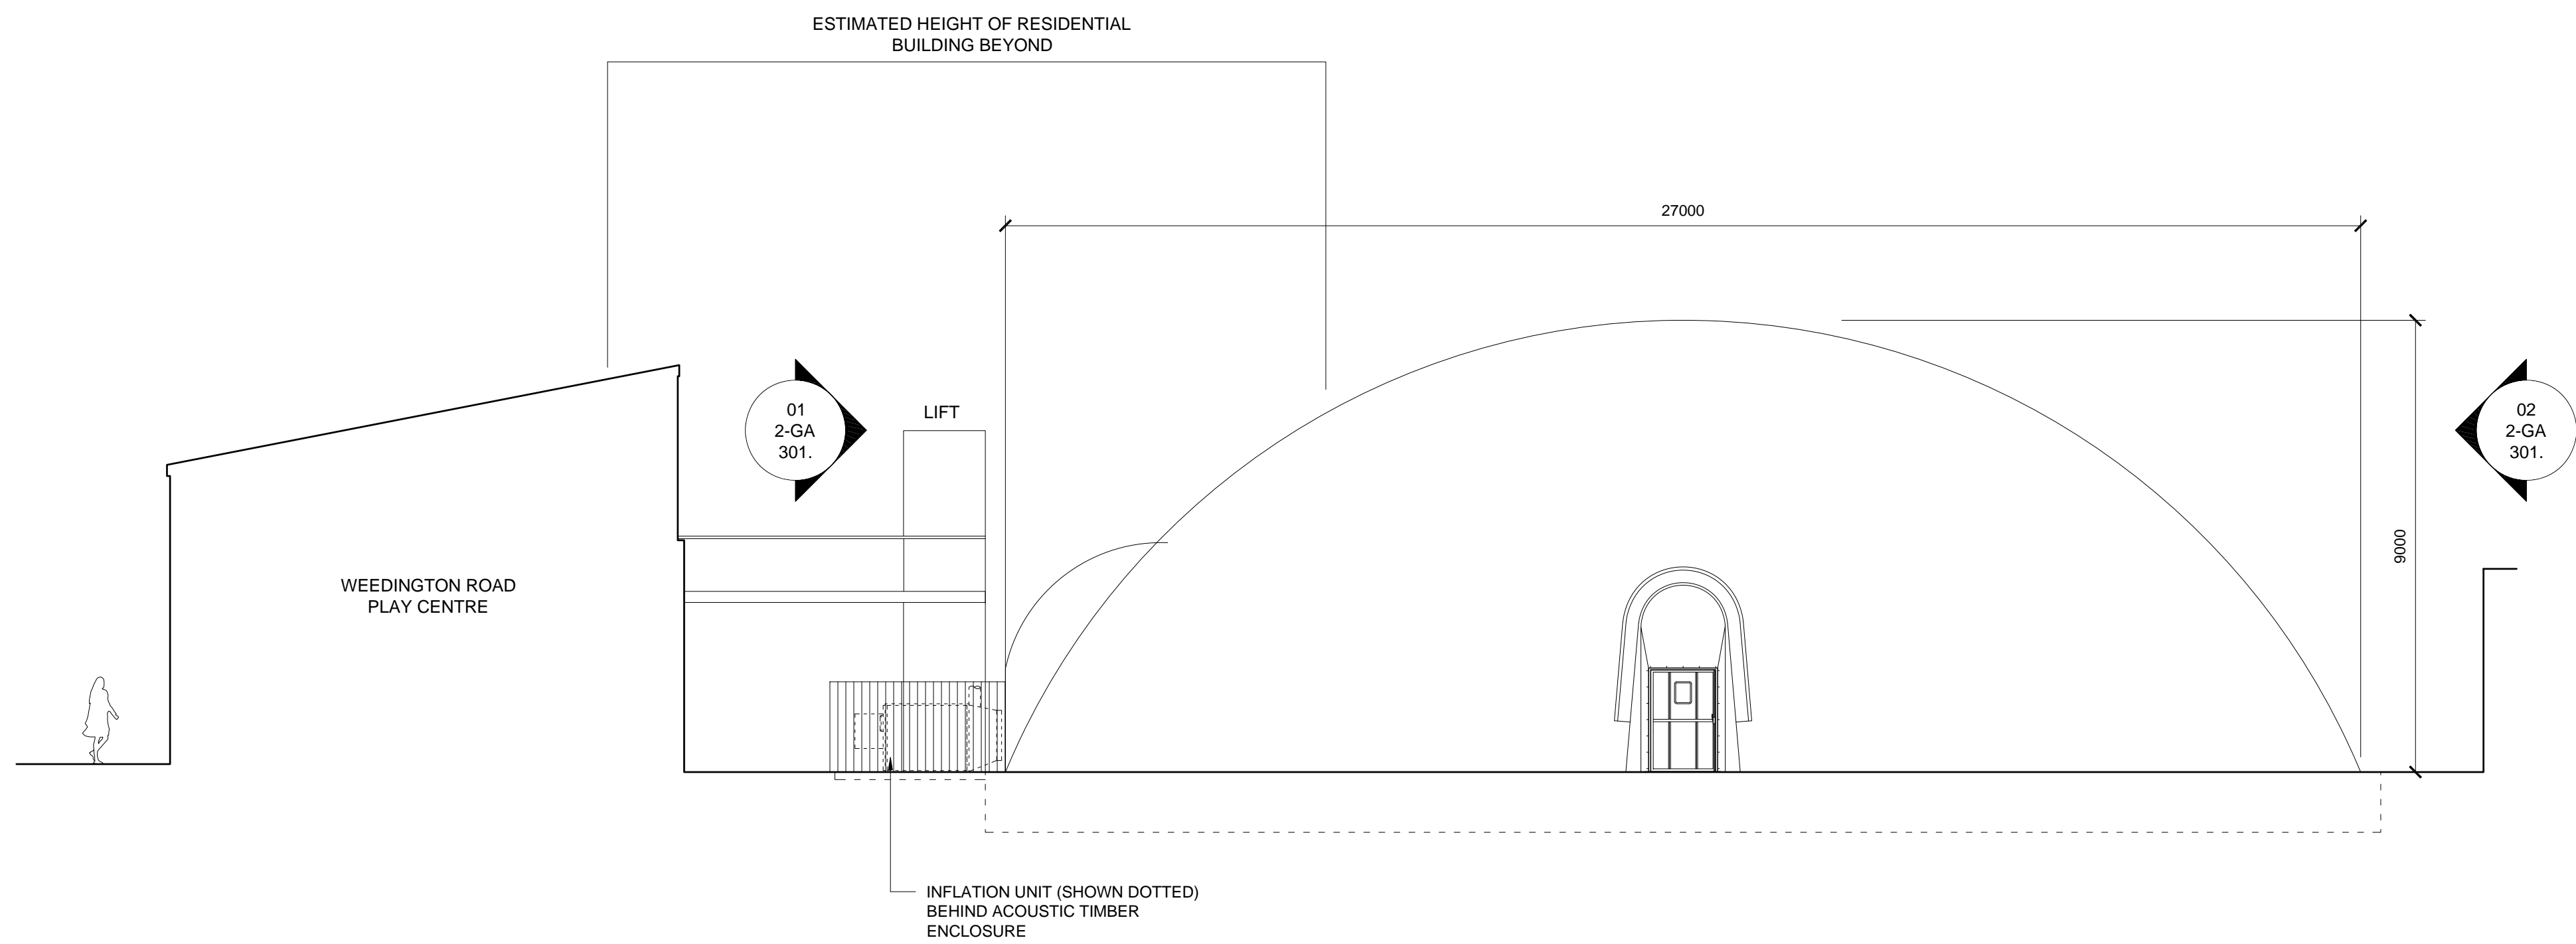

02 ELEVATION
@ A1 1:100


REV	DATE	PURPOSE			
0	1	2	3	4	5M

0
1
2
3
4
5M
1:100

earlearchitects
7a Sylvester Road
London E8 1EP
t: 020 8525 5902
f: 020 8533 8069
info@earlearchitects.com
www.earlearchitects.com

Project: WEEDINGTON ROAD PLAY CENTRE
Client: COLLEGE FRANCAIS BILINGUE DE LONDRES
Drawing Title: PROPOSED ELEVATIONS
Scale: AS NOTED
Date: 08/2013
Drawing Status: FOR INFORMATION ☒
FOR TENDER ☐
FOR CONSTRUCTION ☐
Job no: Drawing no:
161 2-GA 302. revision:

This drawing should be read in conjunction with all relevant drawings, specifications and other documents provided by the architect and engineers. Any discrepancies should be reported to the architect immediately.
Do not scale from this drawing.
© Earle Architects 2013

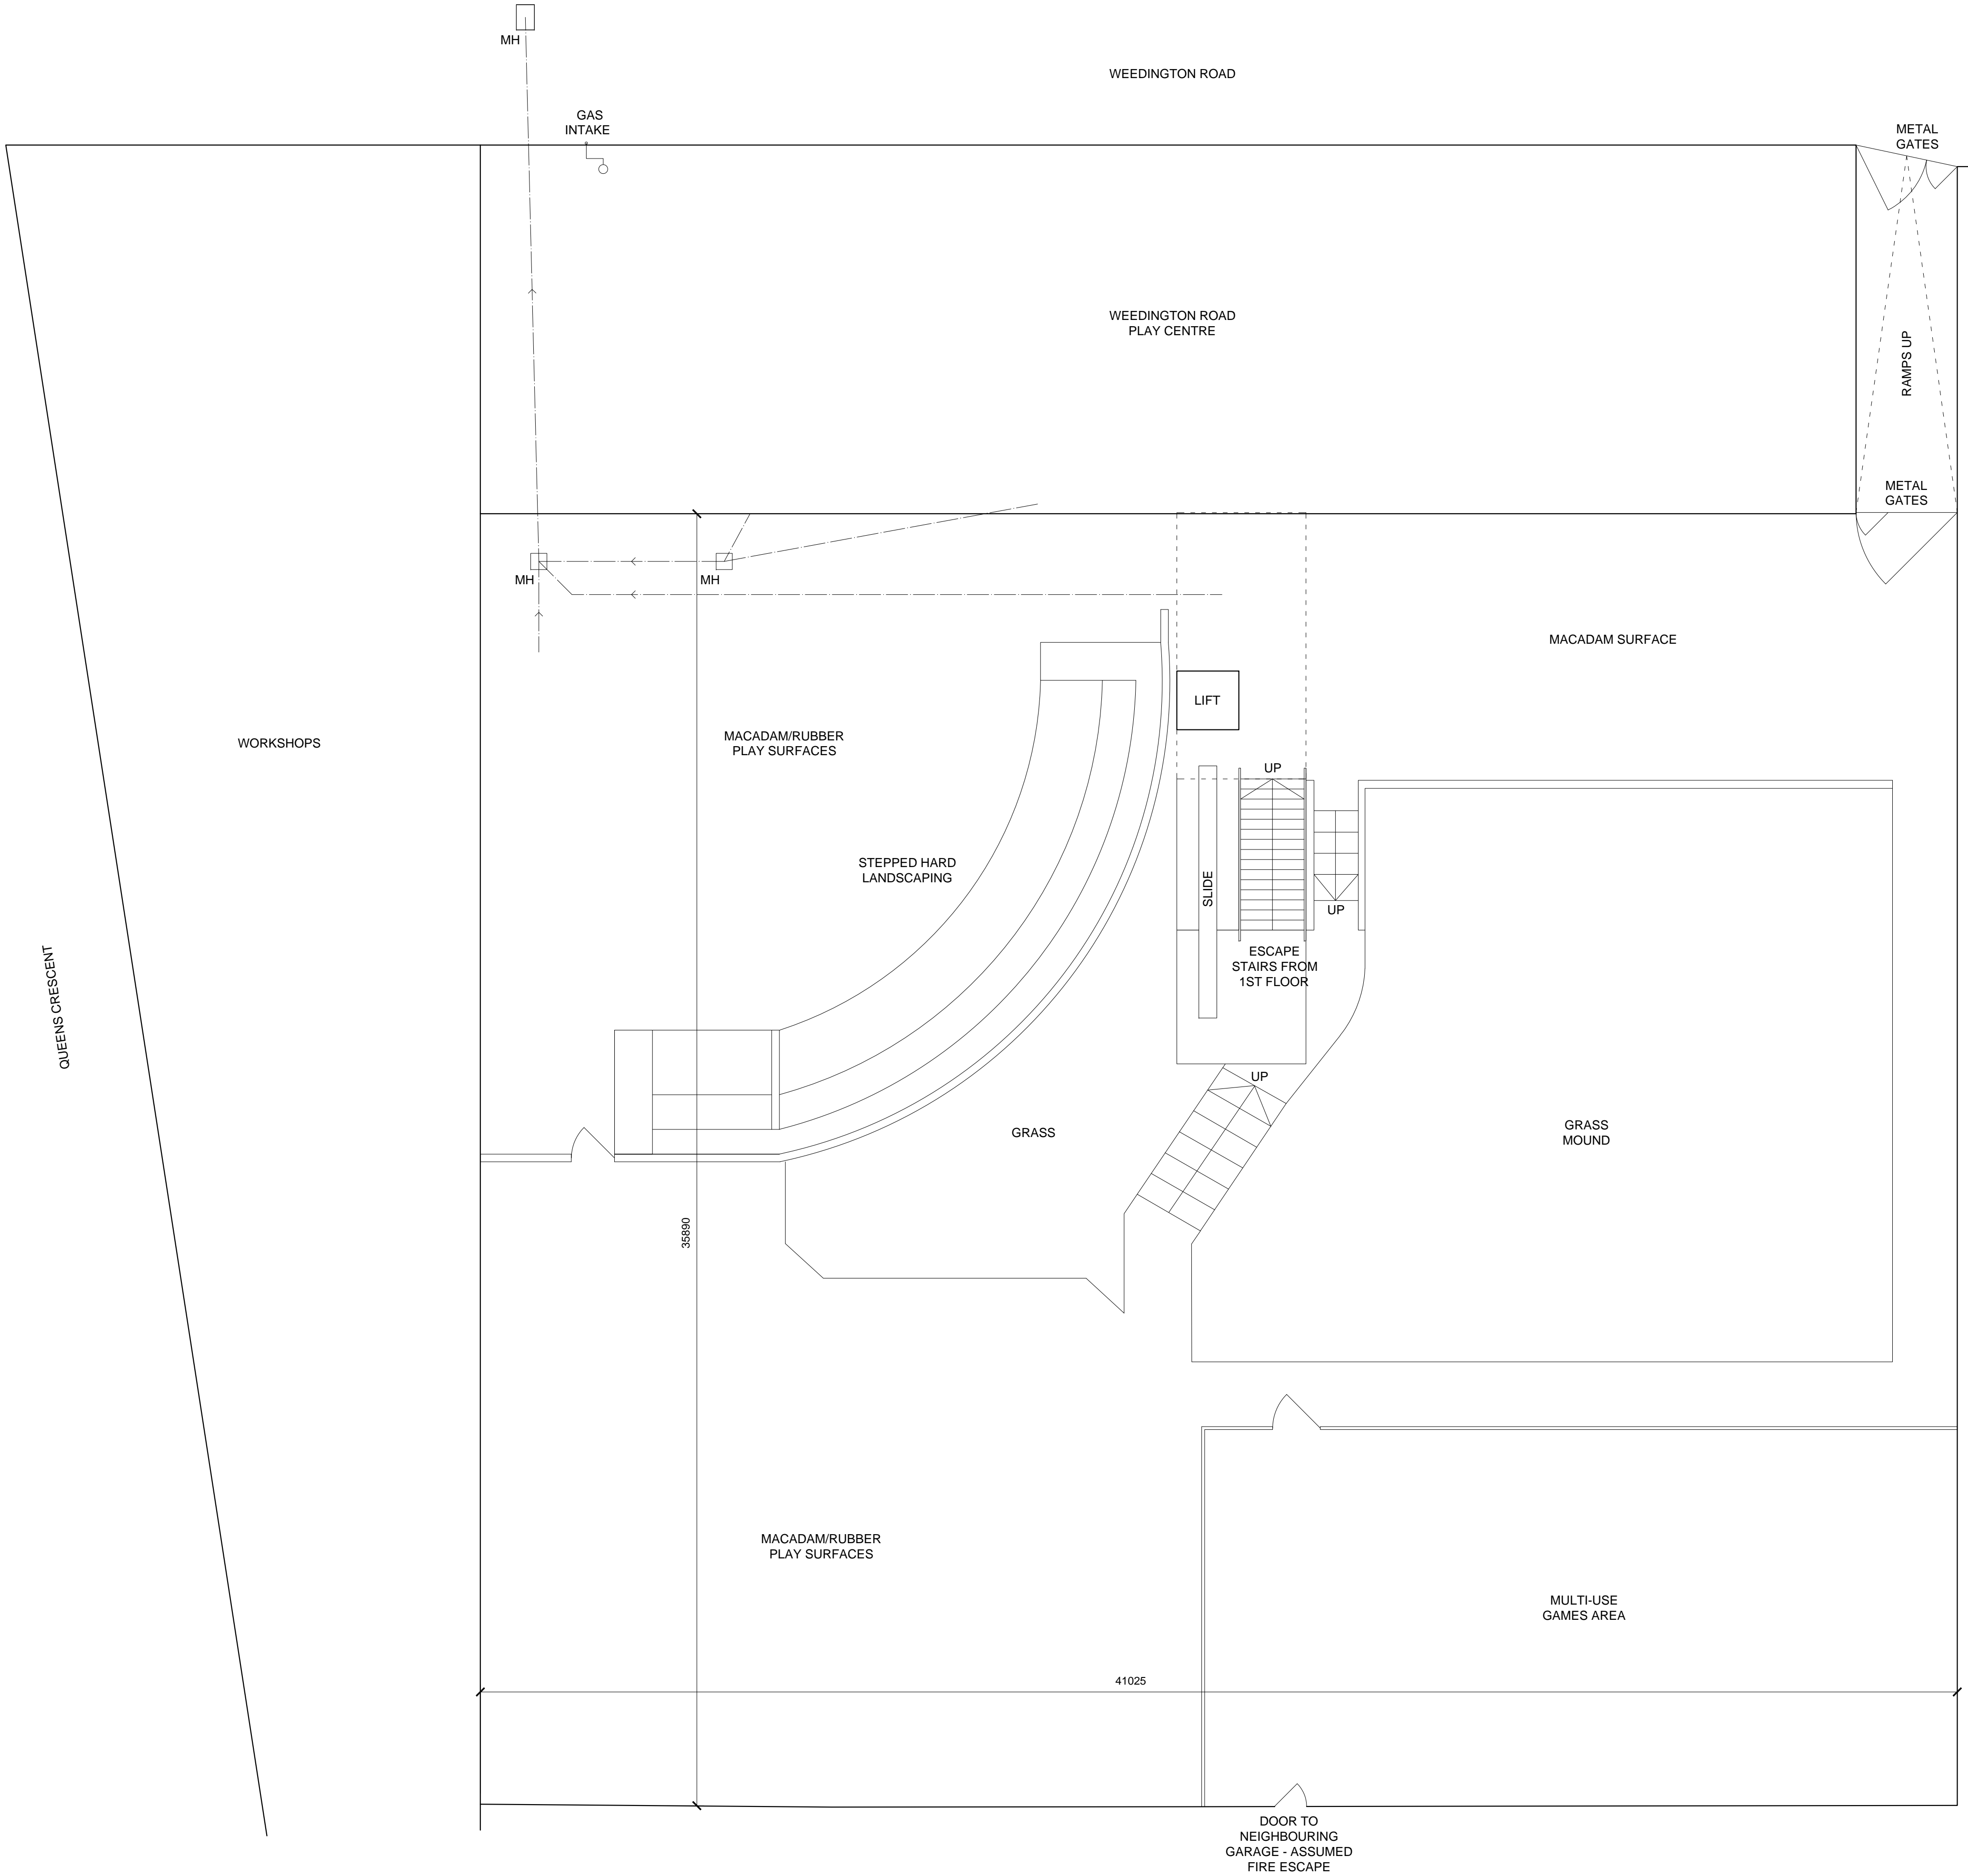

REV	DATE	PURPOSE

0 1 2 3 4 5M
1:100

earlearchitects
7a Sylvester Road
London E9 1EP
t: 020 8525 5902
f: 020 8533 8069
info@earlearchitects.com
www.earlearchitects.com

Project: WEEDINGTON ROAD PLAY CENTRE
Client: COLLEGE FRANCAIS BILINGUE DE LONDRES
Drawing Title: EXISTING PLAN
Scale: AS NOTED
Date: 08/2013
Drawing Status: ☒ FOR INFORMATION ☐ FOR TENDER ☐ FOR CONSTRUCTION

Job no: Drawing no:
161 6-EX 101. revision:

This drawing should be read in conjunction with all relevant drawings, specifications and other documents provided by the architect and engineers. Any discrepancies should be reported to the architect immediately.
Do not scale from this drawing.
© Earle Architects 2013