

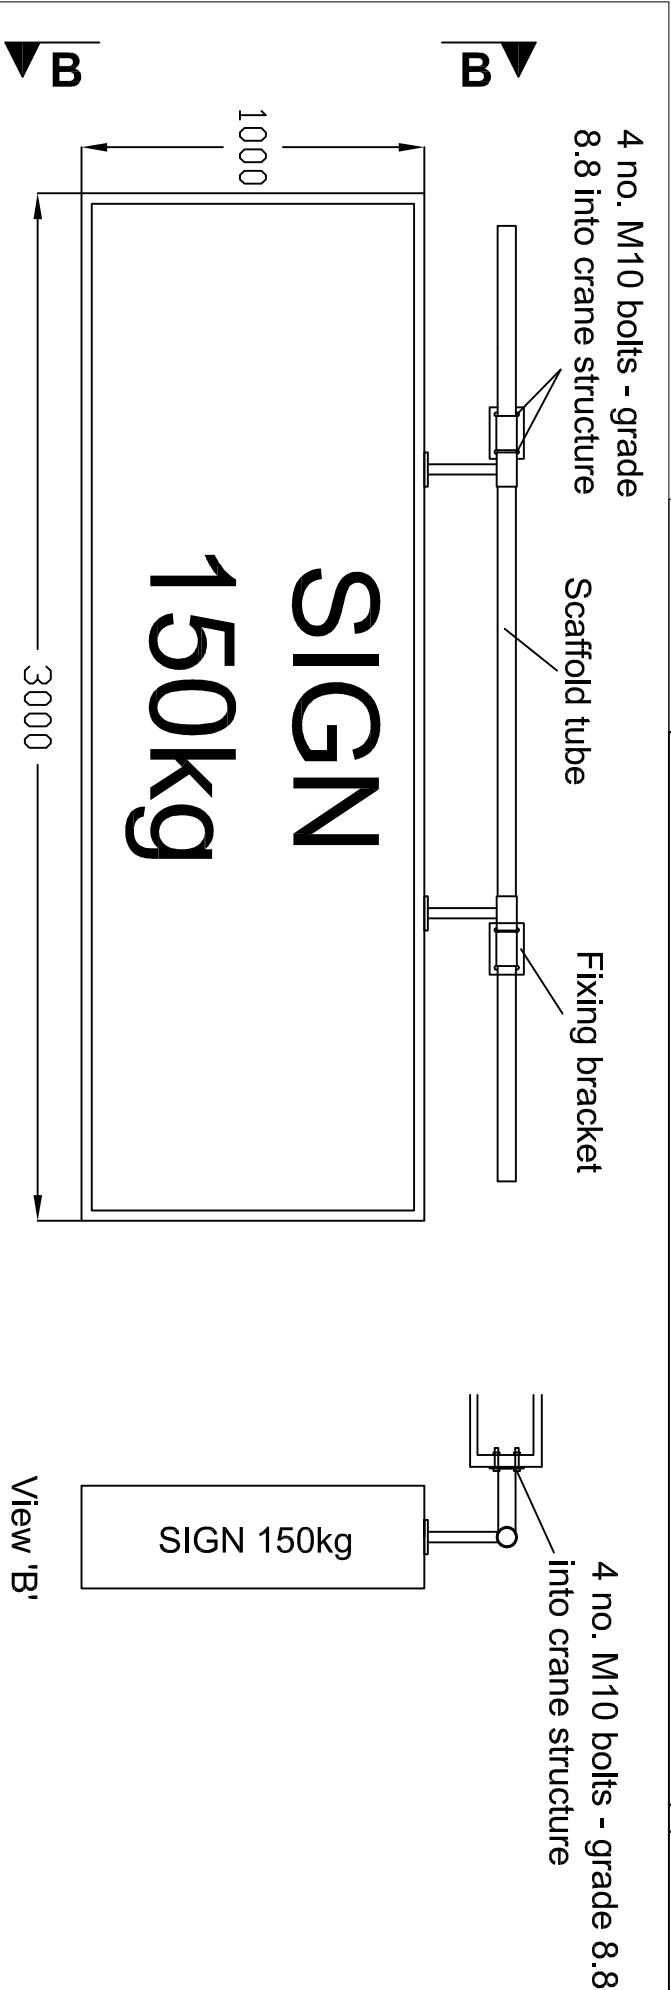
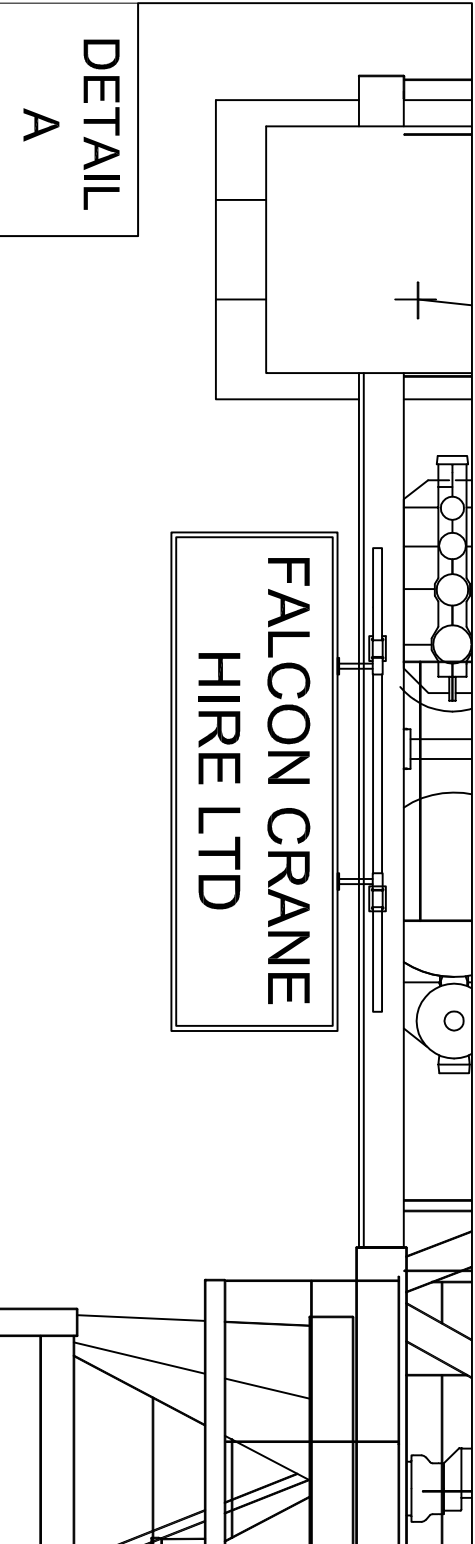


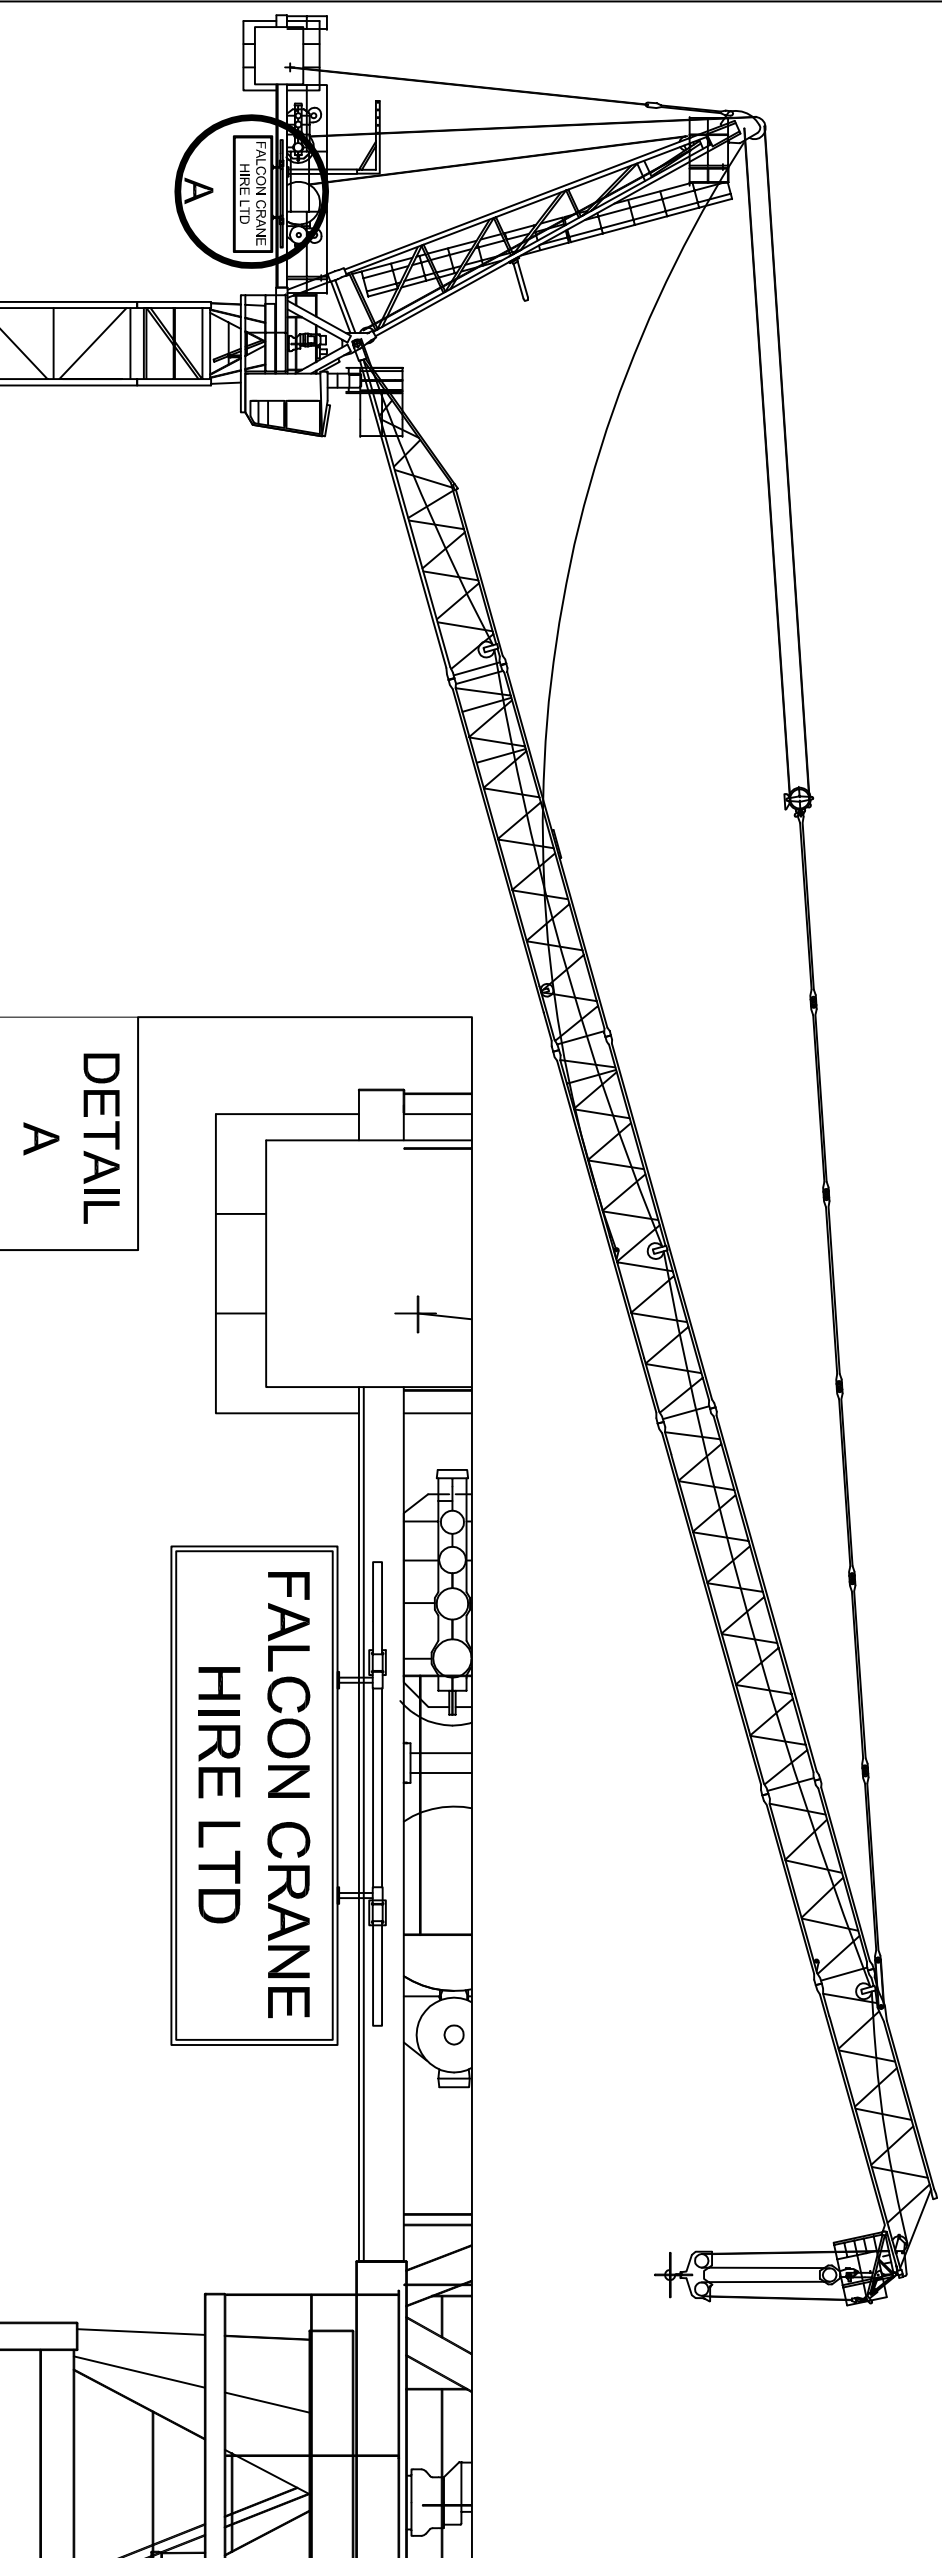

View 'B'

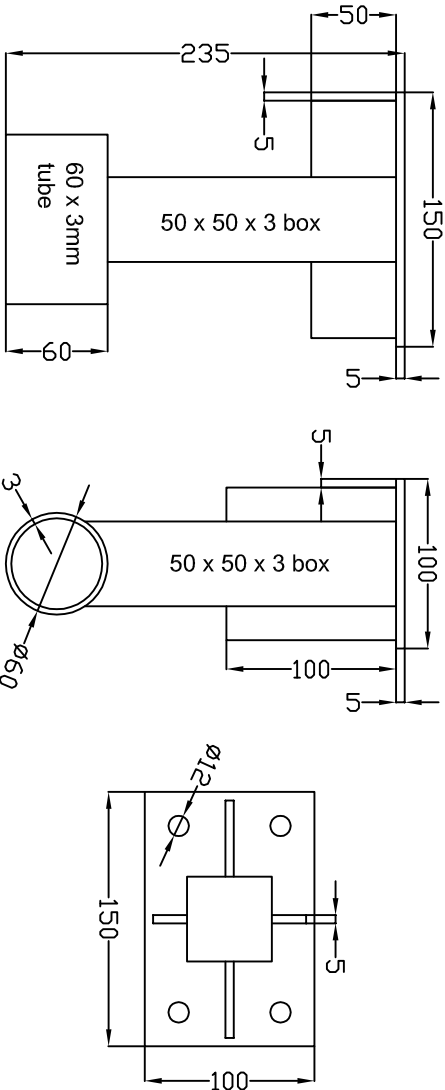

Fixing bracket

5mm continuous fillet welds on all joints

Rev	Date	By	Description
A	21/07/09	NH	4 no. gusset plates added.

FALCON CRANE HIRE LTD
Shipdham Airfield Industrial Estate
Shipdham
Norfolk
IP25 7SD
Telephone: 01362 821048
Fax: 01362 821233
e-mail: falcon@falconcranes.co.uk

CLIENT

PROJECT

TITLE
Illuminated Sign mounting

SCALE
1:200

DATE
15th February 2006

DRAWN BY
NH

DRAWING NO.
07/10286

REV
A