


FOR PRELIMINARY USE ONLY
 ALL DIMENSIONS MUST BE CHECKED ON SITE AND
 DISCREPANCIES MUST BE REPORTED TO THE ARCHITECT.
 THIS DRAWING AND ANY DESIGN INDICATED THEREON ARE THE
 PROPERTY OF BROOKS / MURRAY ARCHITECTS.
 NO PART OF THIS WORK MAY BE REPRODUCED OR TRANSMITTED
 IN ANY FORM OR BY ANY MEANS, ELECTRONIC OR MECHANICAL,
 INCLUDING PHOTOCOPYING, RECORDING, OR BY ANY INFORMATION
 STORAGE AND RETRIEVAL SYSTEM, WITHOUT THE WRITTEN
 PERMISSION OF BROOKS / MURRAY ARCHITECTS.

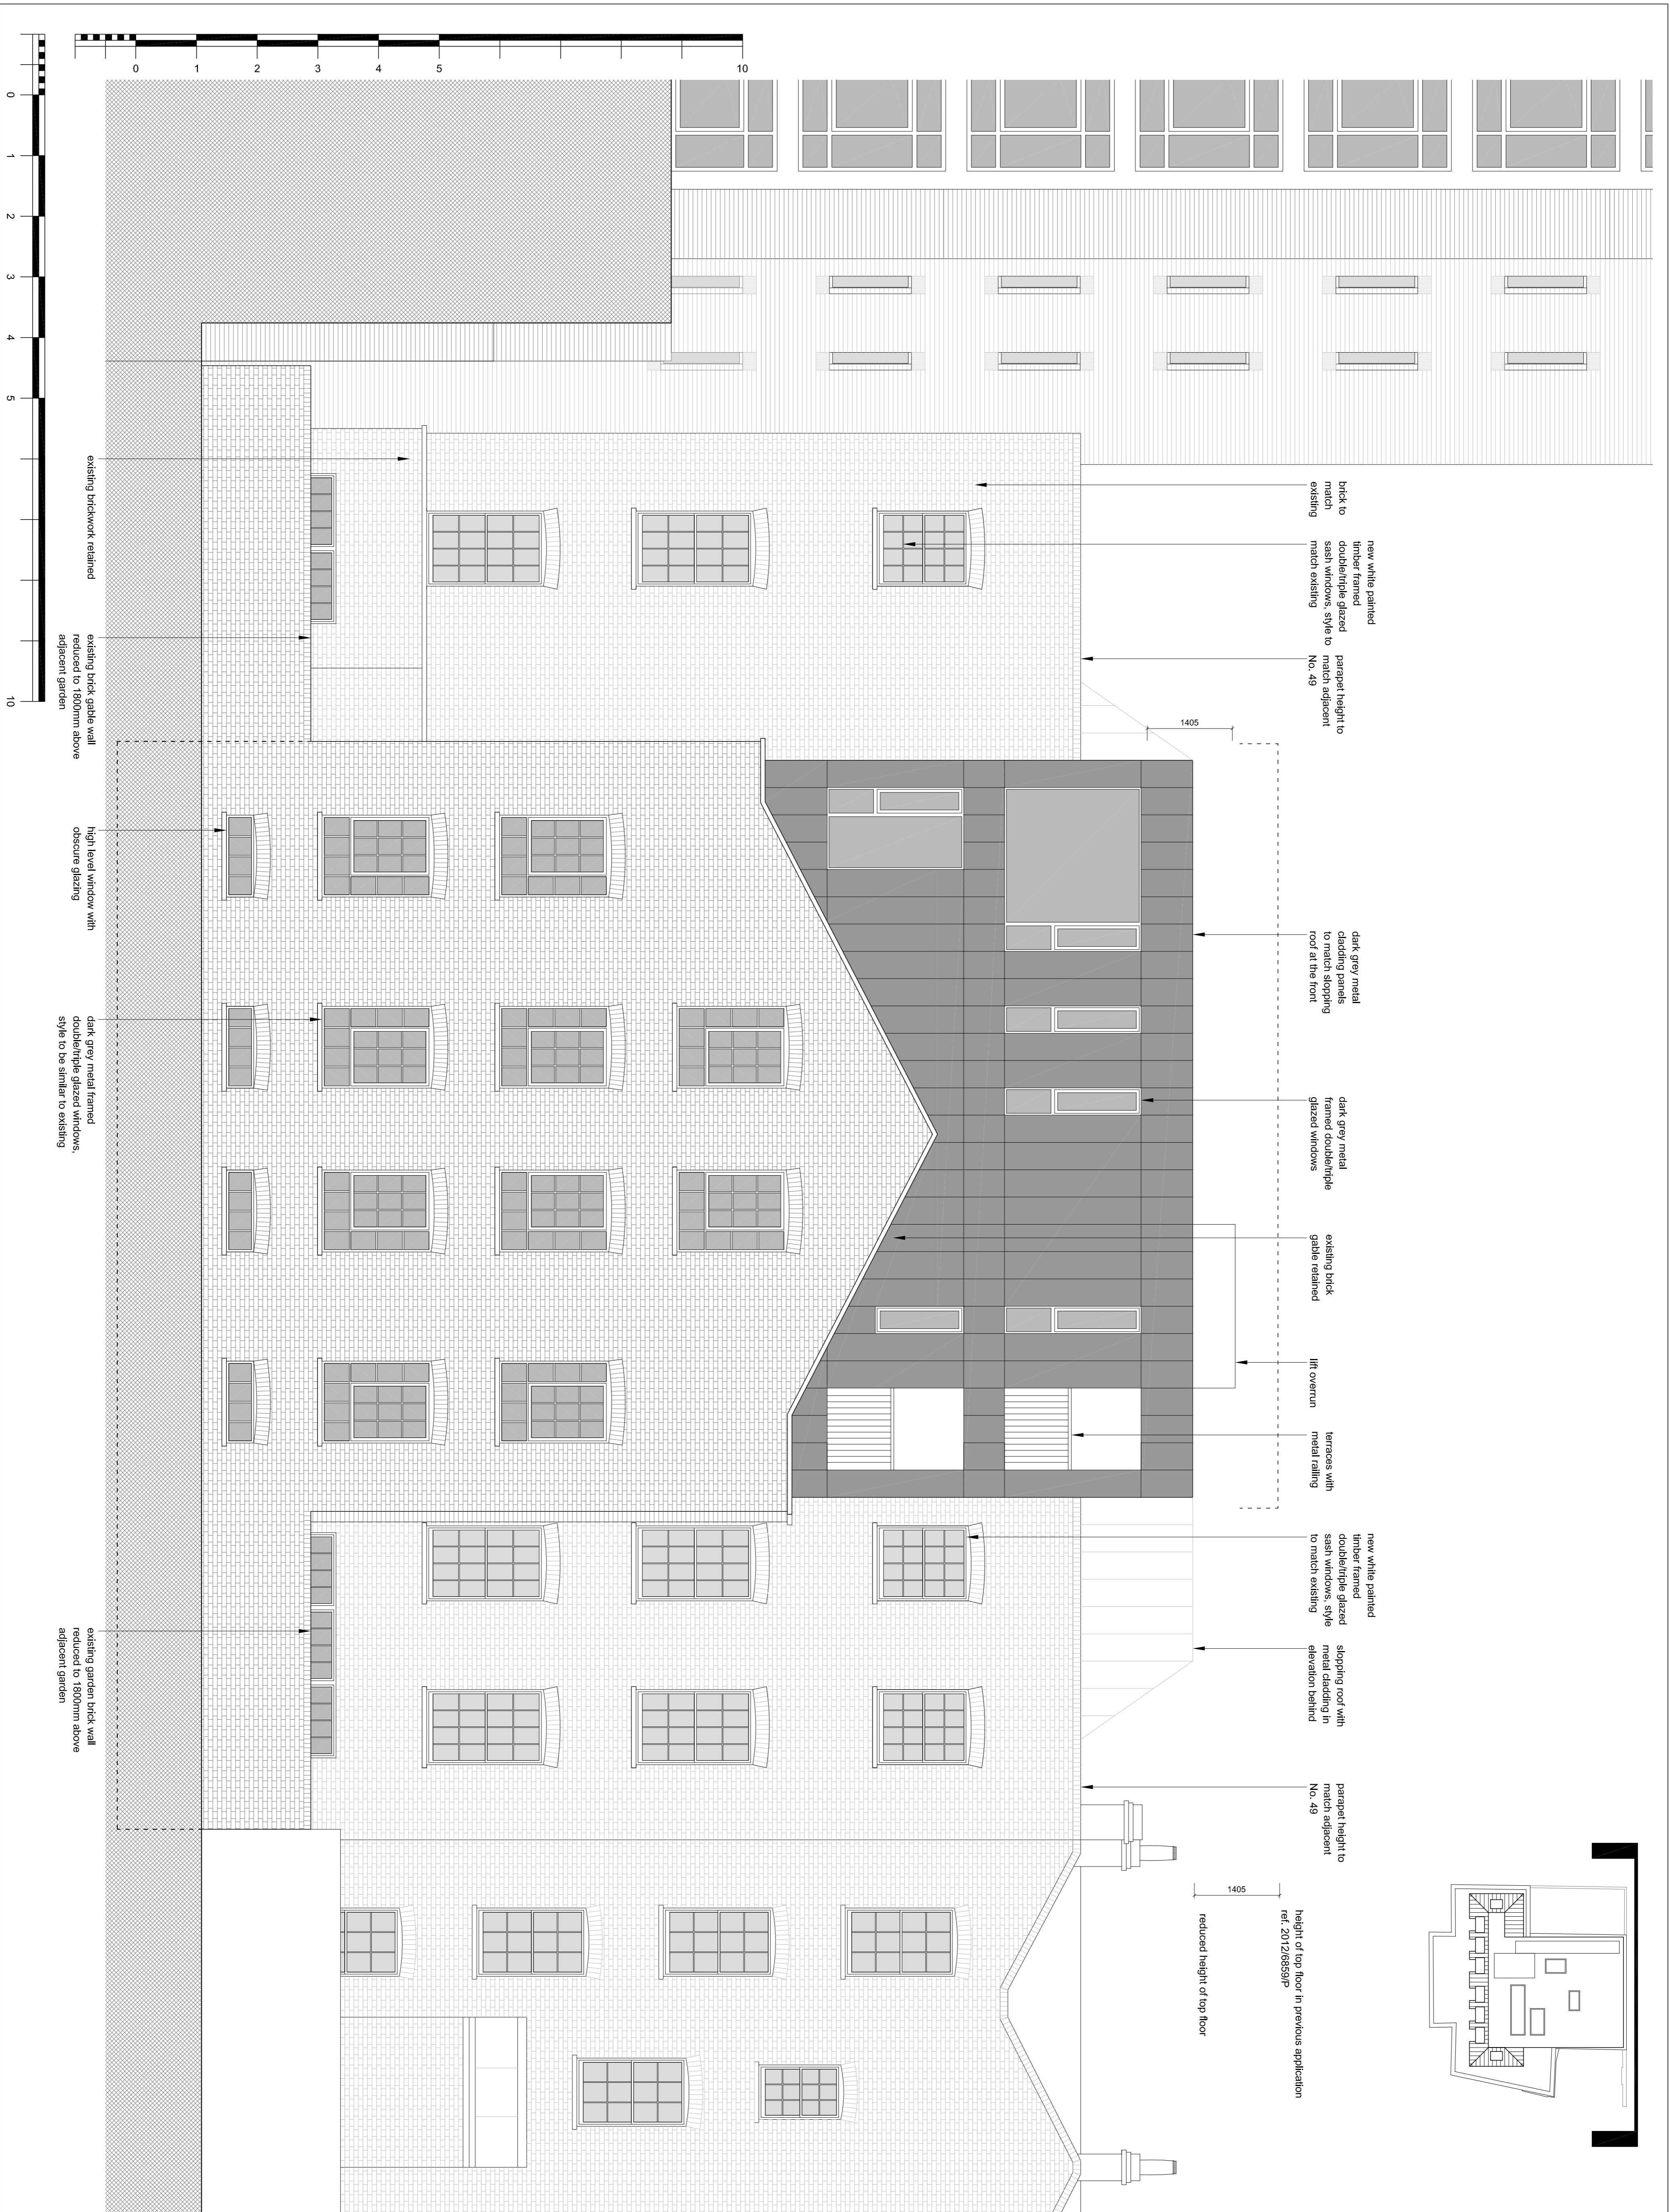

Rev.	Amendment	Date

BROOKS / MURRAY

ARCHITECTS
 8-10 NEW NORTH PLACE
 LONDON EC2A 4JA
 TEL: 020 7729 9955
 FAX: 020 7729 9944
architect@brooksmurray.com

CLIENT:
Simon Fith

JOB:
**51 Galthorpe Street
 Camden
 London WC1X 0HH**

DATE:
July 2013

SCALE:
1:50 @ A1 / 1:100 @ A3

DRAWING NUMBER:
939 - P2 - 332