


- NOTES**
1. Do not scale dimensions from this drawing except for L.A. Planning purposes.
 2. All contractors and sub-contractors must verify sizes and conditions on site before work commences.
 3. Copyright- This drawing is copyright to DHP and may not be reproduced in any form whatsoever without prior express written consent.

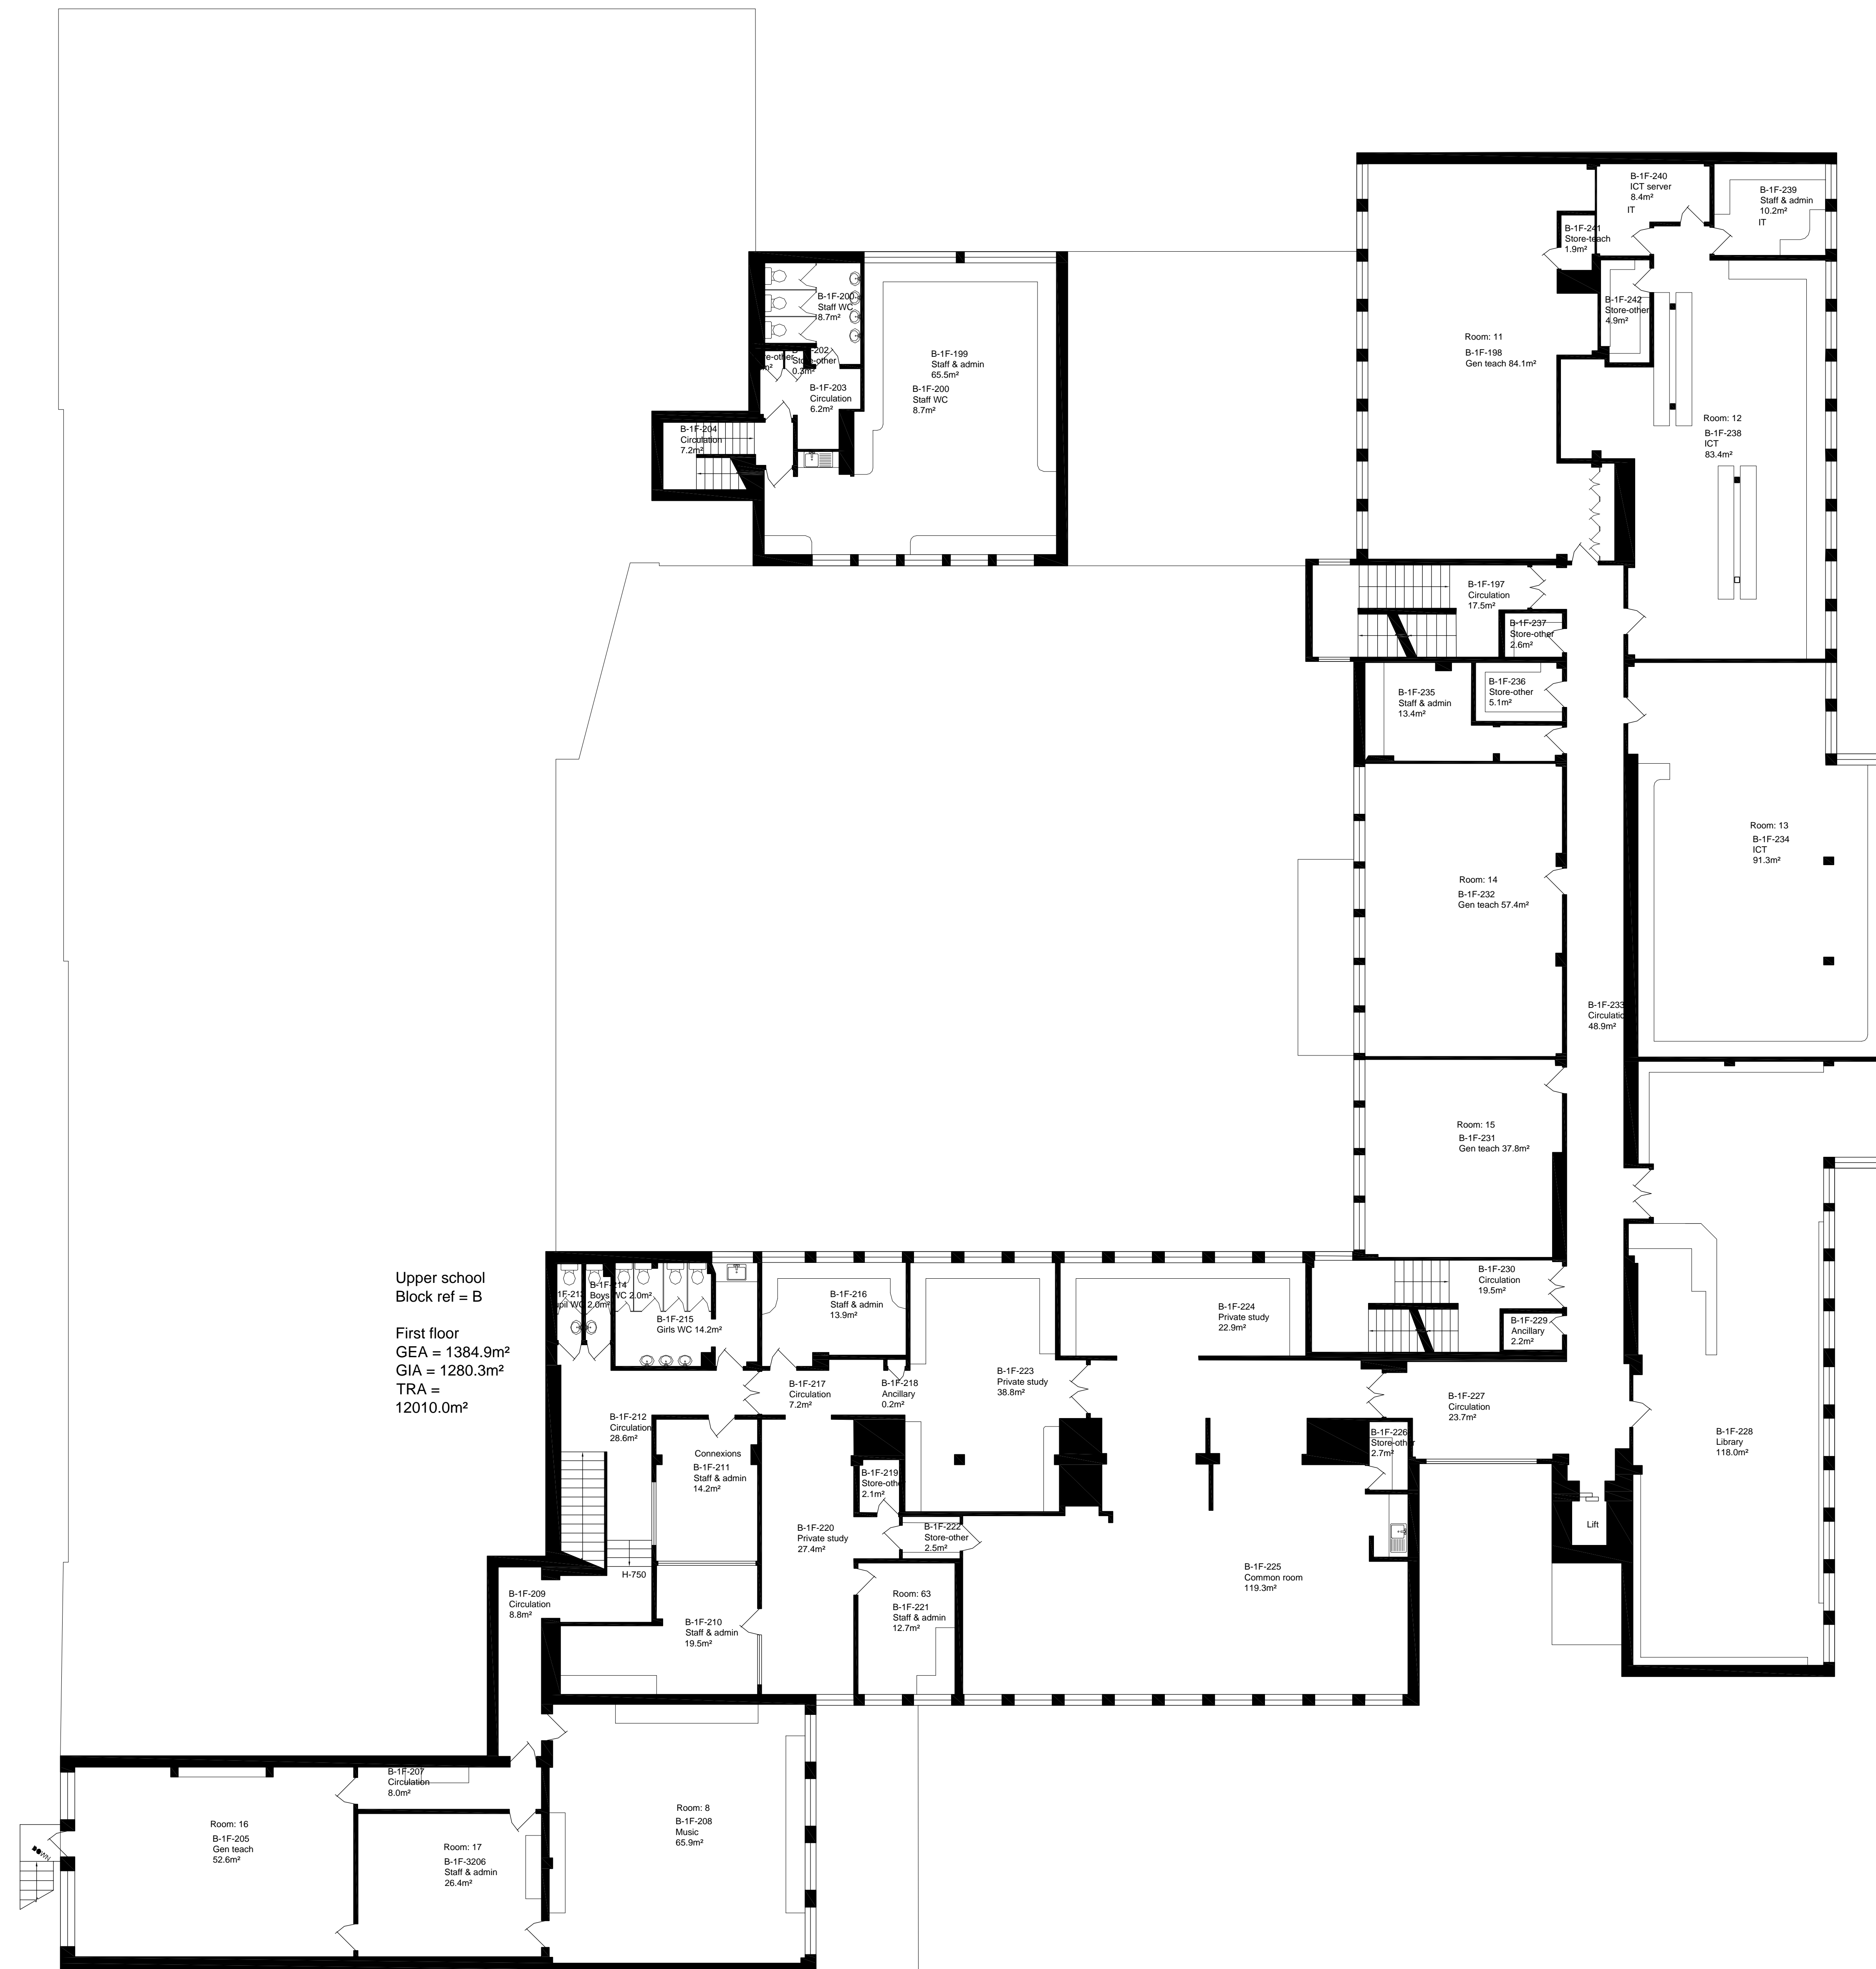

Upper school
Block ref = B
First floor
GEA = 1384.9m²
GIA = 1280.3m²
TRA = 12010.0m²

Existing first floor

