


### Material notes

Concrete road kerbs and tarmacadam surface to match existing

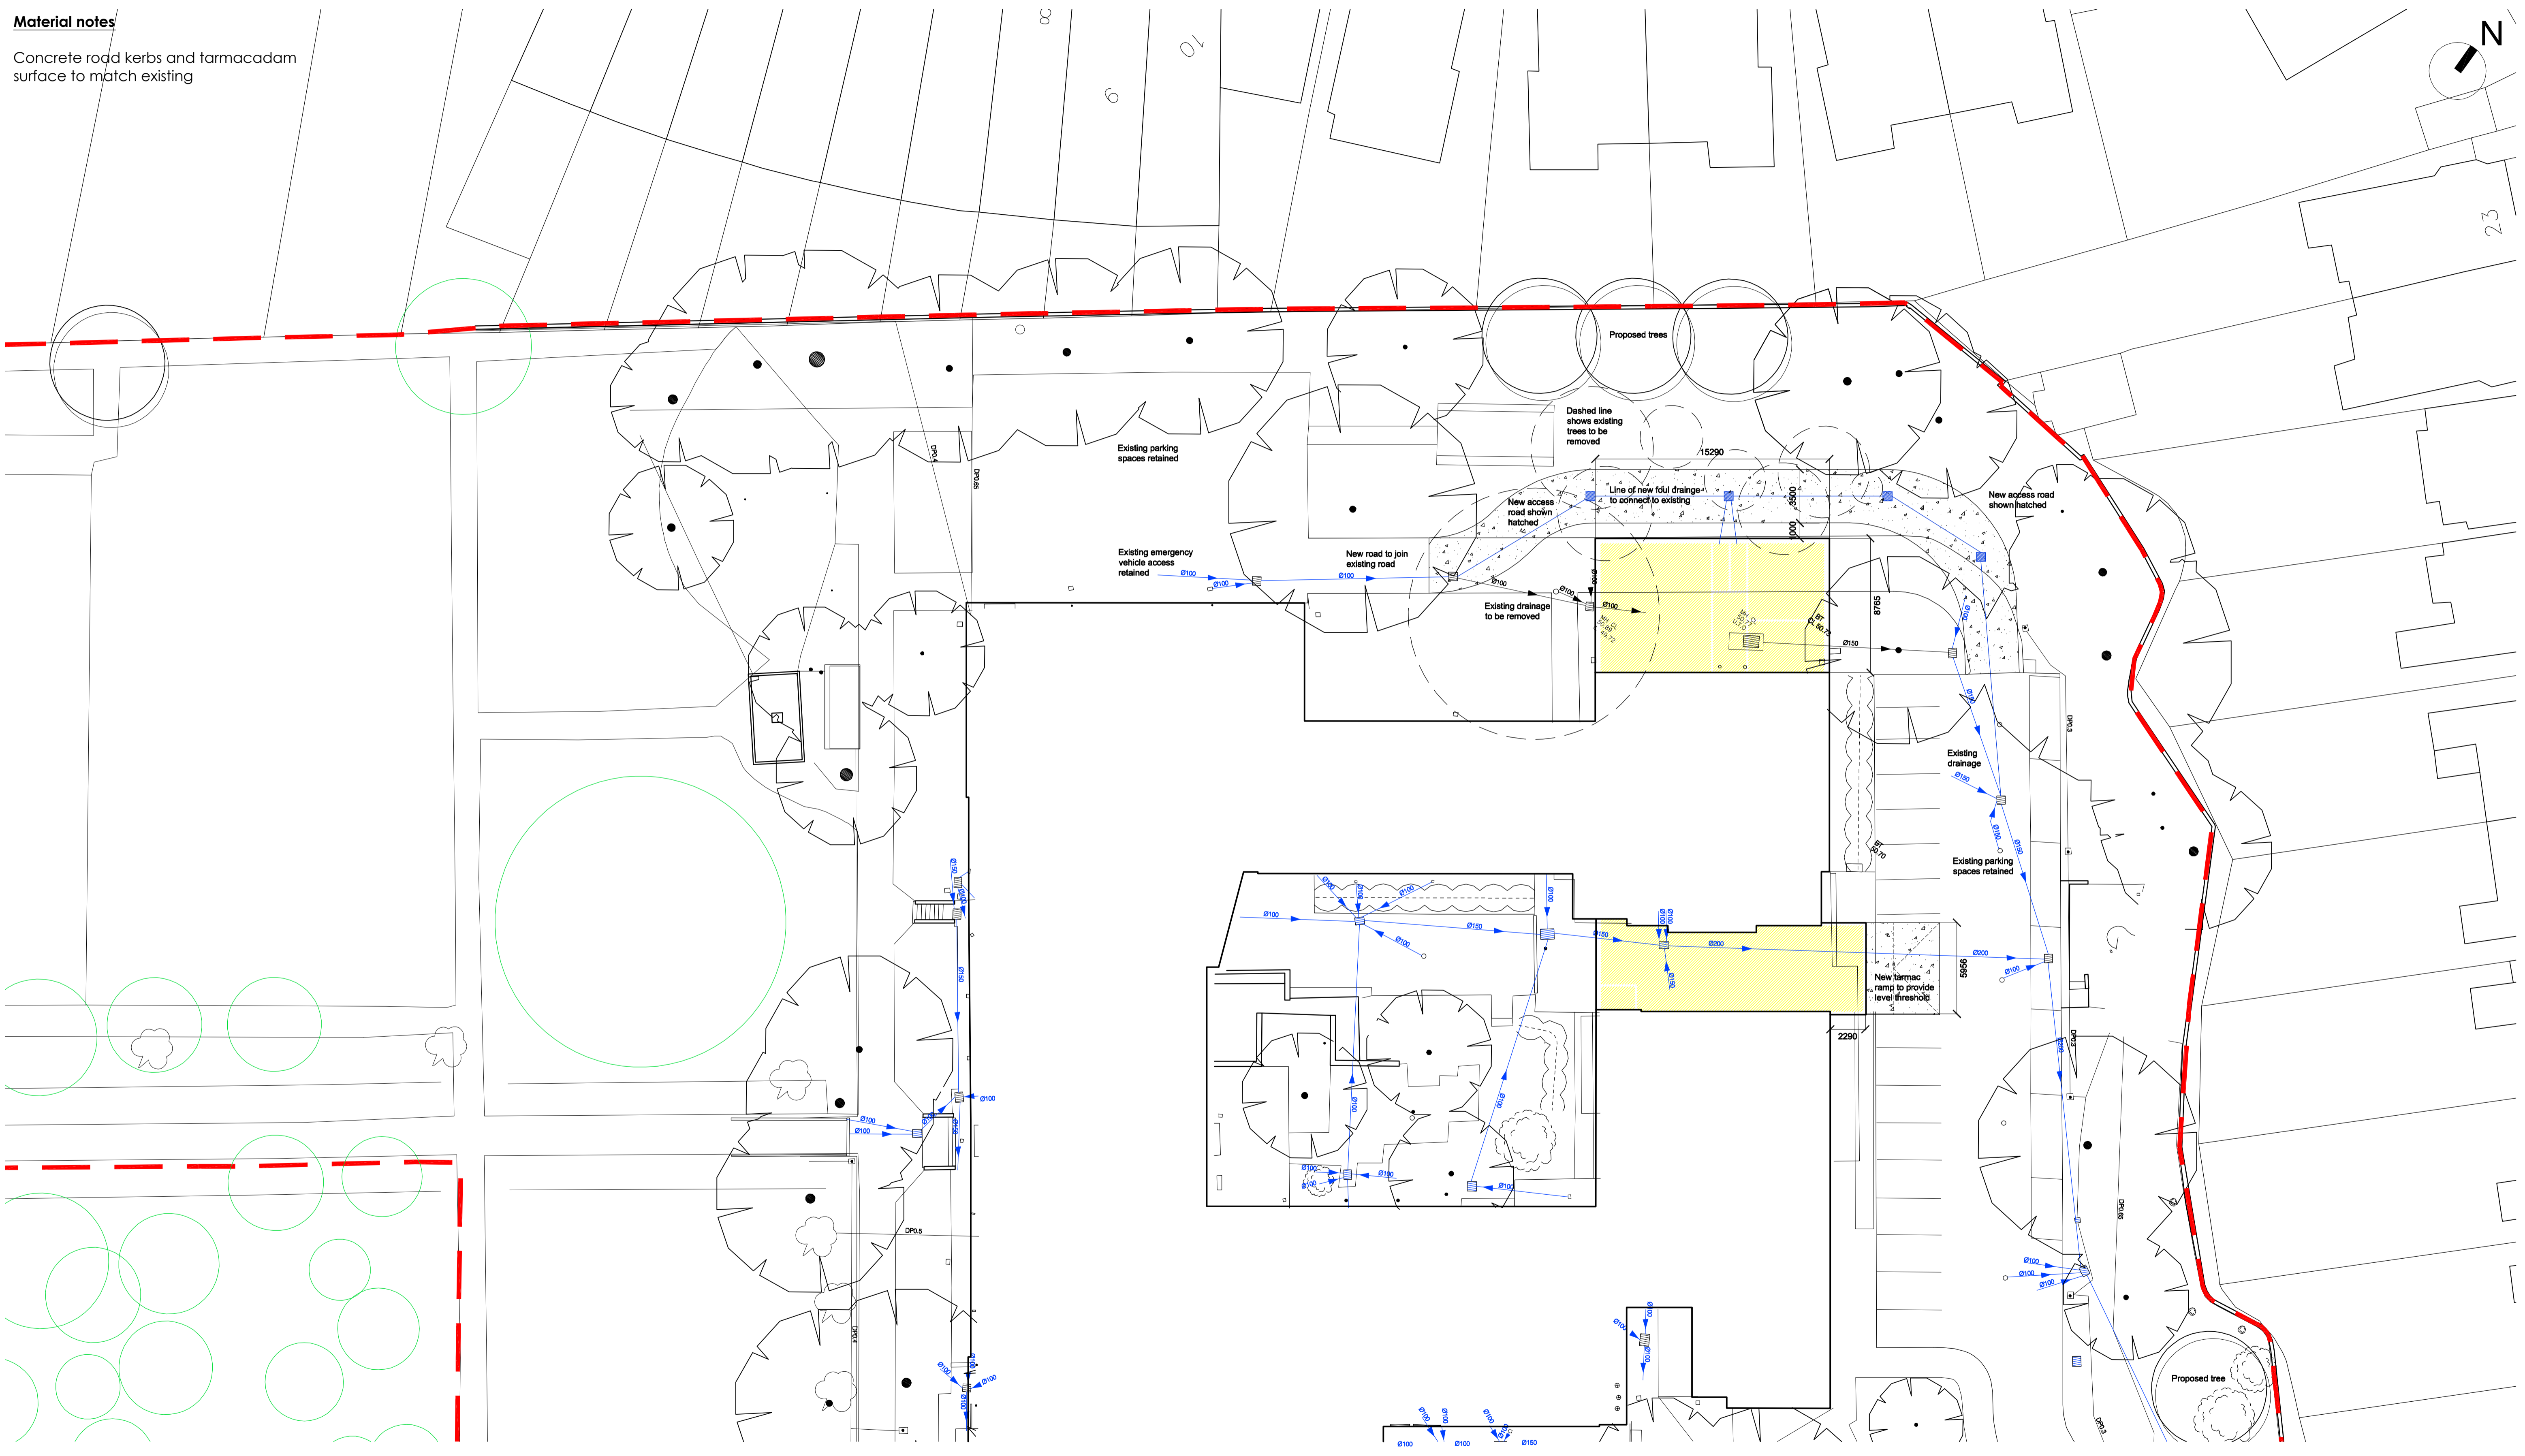


Proposed external works plan

### NOTES

1. Do not scale dimensions from this drawing except for L.A. Planning purposes.
2. All contractors and sub-contractors must verify sizes and conditions on site before work commences.
3. Copyright- This drawing is copyright to DHP and may not be reproduced in any form whatsoever without prior express written consent.

### SCALES

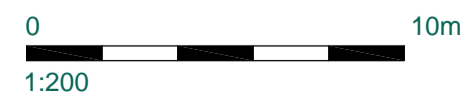

243 Brooklands Road  
Weybridge  
Surrey KT13 0RH  
Tel: 01932 850100  
Fax: 01932 841800  
Email: business@dhpuk.co.uk  
Web: www.dhpuk.co.uk

