


Upper School
Block ref = B

Second floor
GEA = 685.2m²
GIA = 642.4m²
TRA = 614.7m²

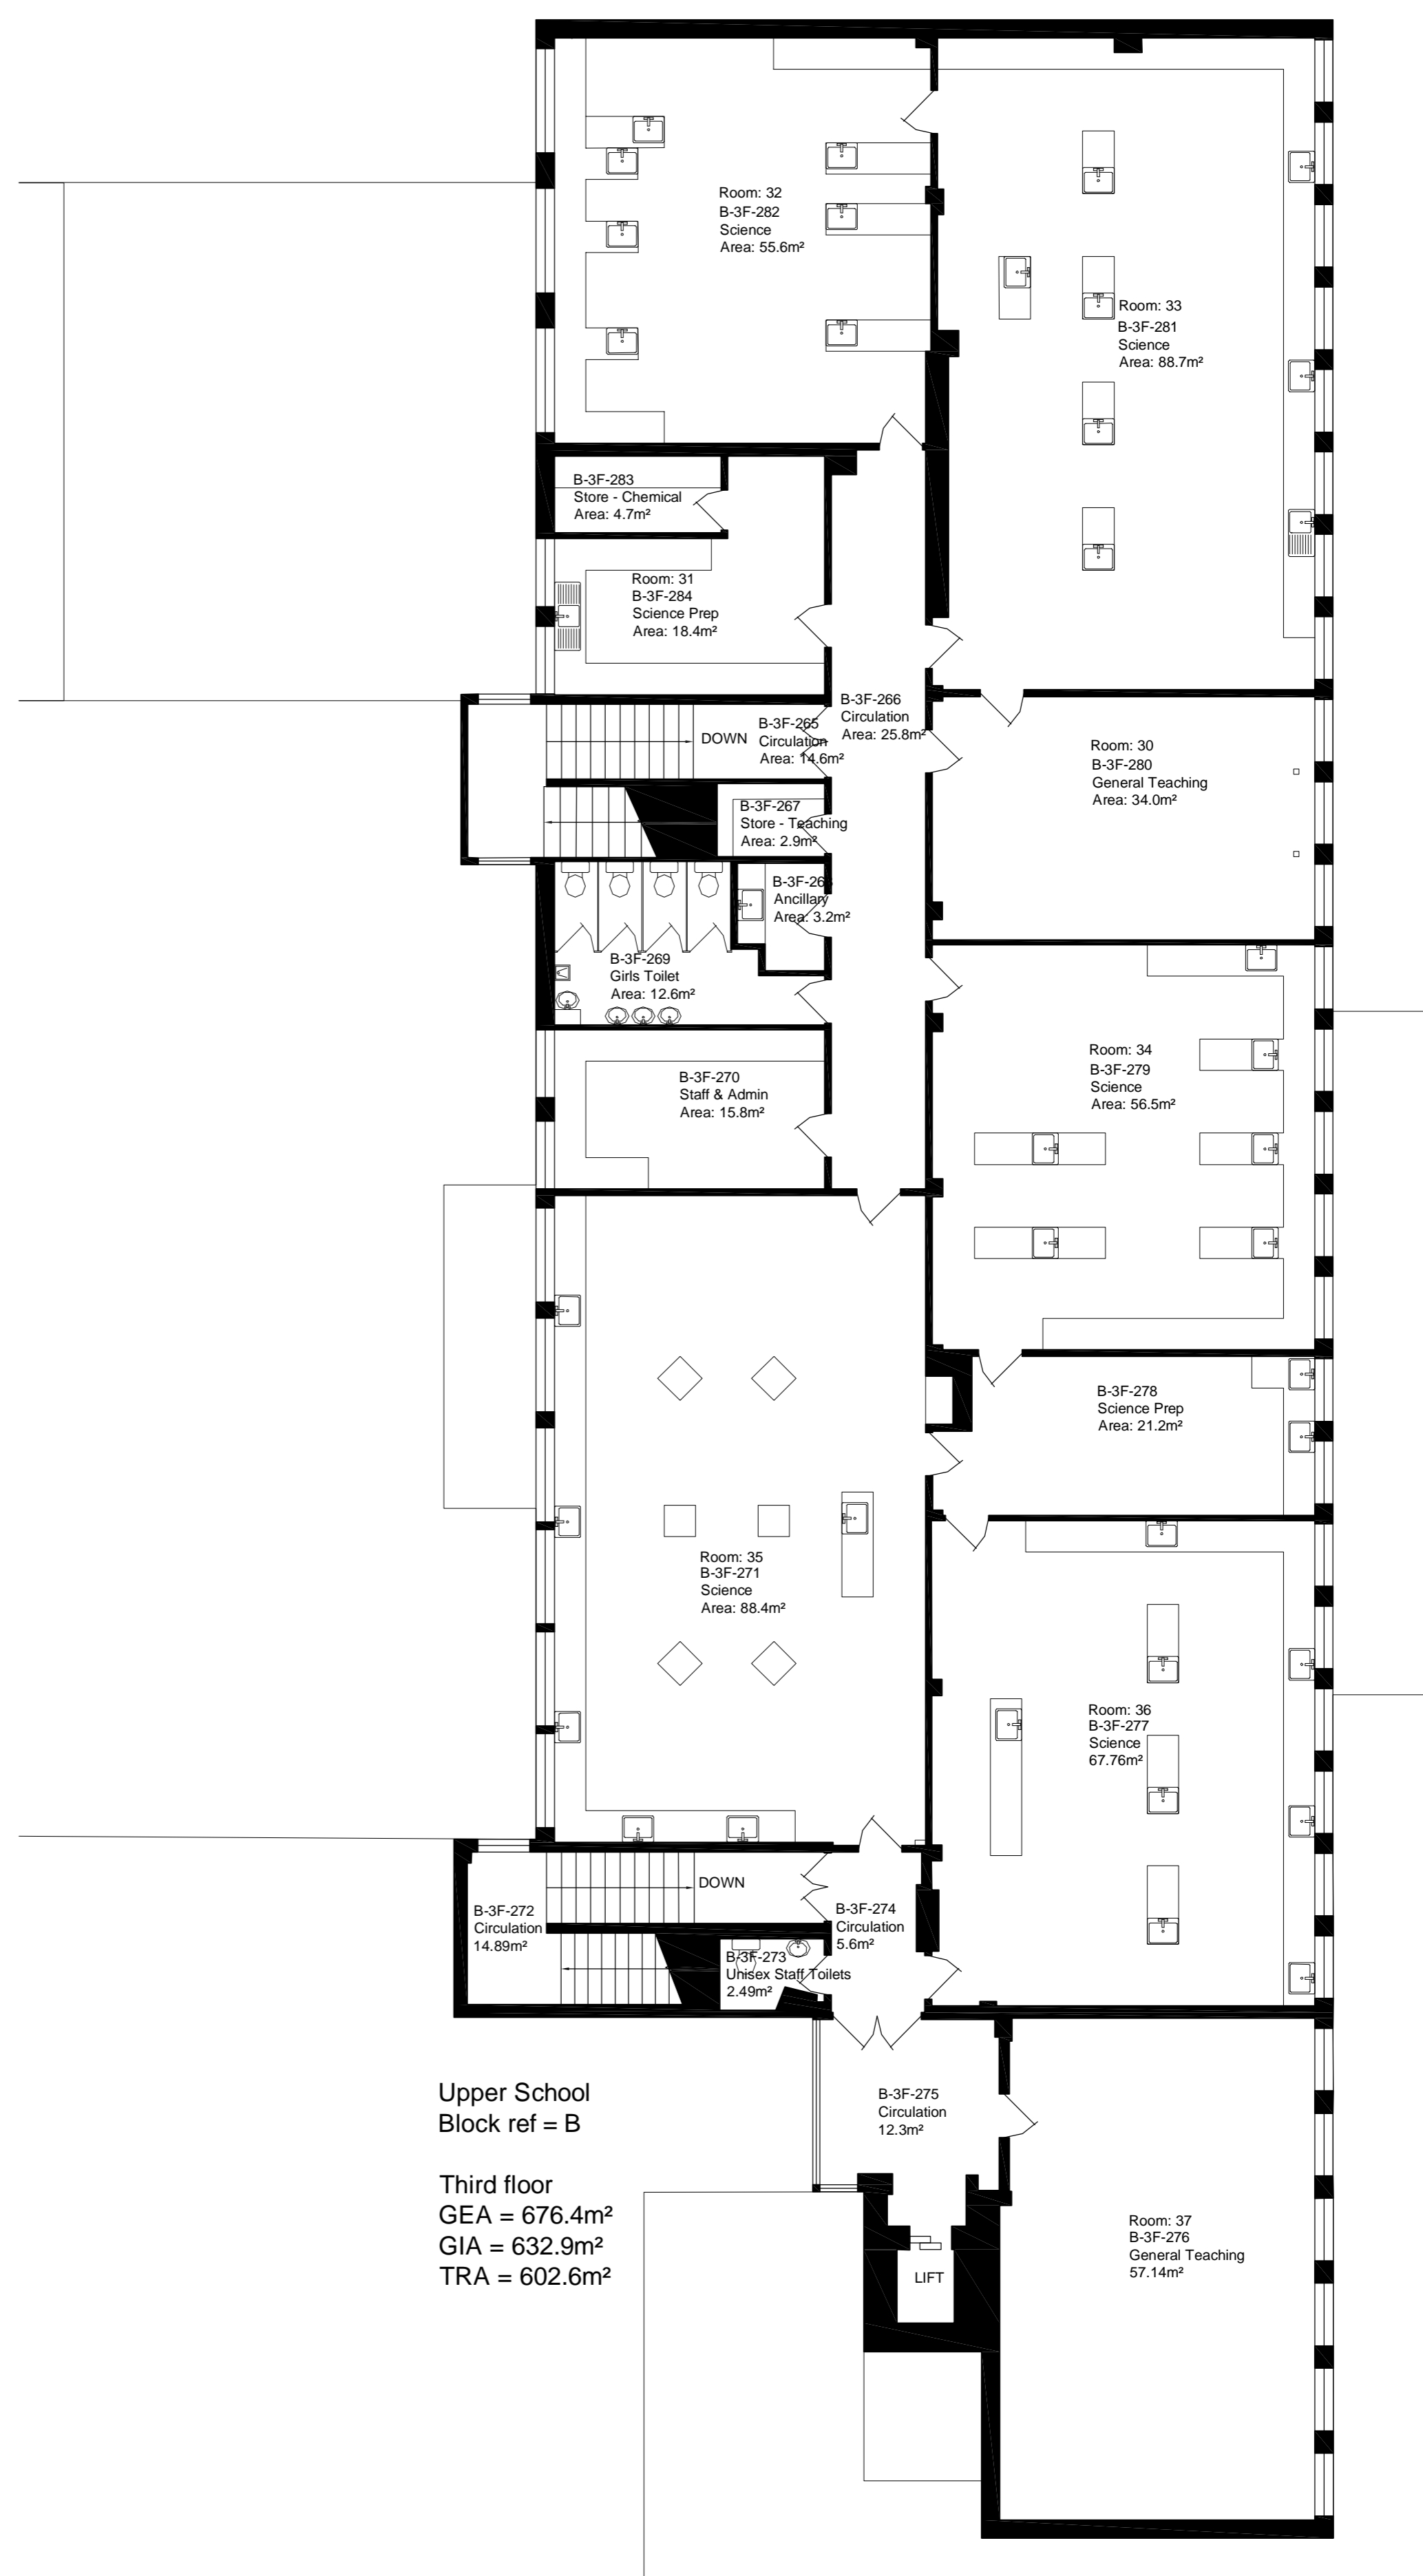

Upper School
Block ref = B

Third floor
GEA = 676.4m²
GIA = 632.9m²
TRA = 602.6m²

NOTES

- Do not scale dimensions from this drawing except for L.A. Planning purposes.
- All contractors and sub-contractors must verify sizes and conditions on site before work commences.
- Copyright- This drawing is copyright to DHP and may not be reproduced in any form whatsoever without prior express written consent.

SCALES

