
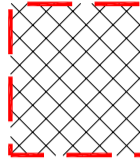
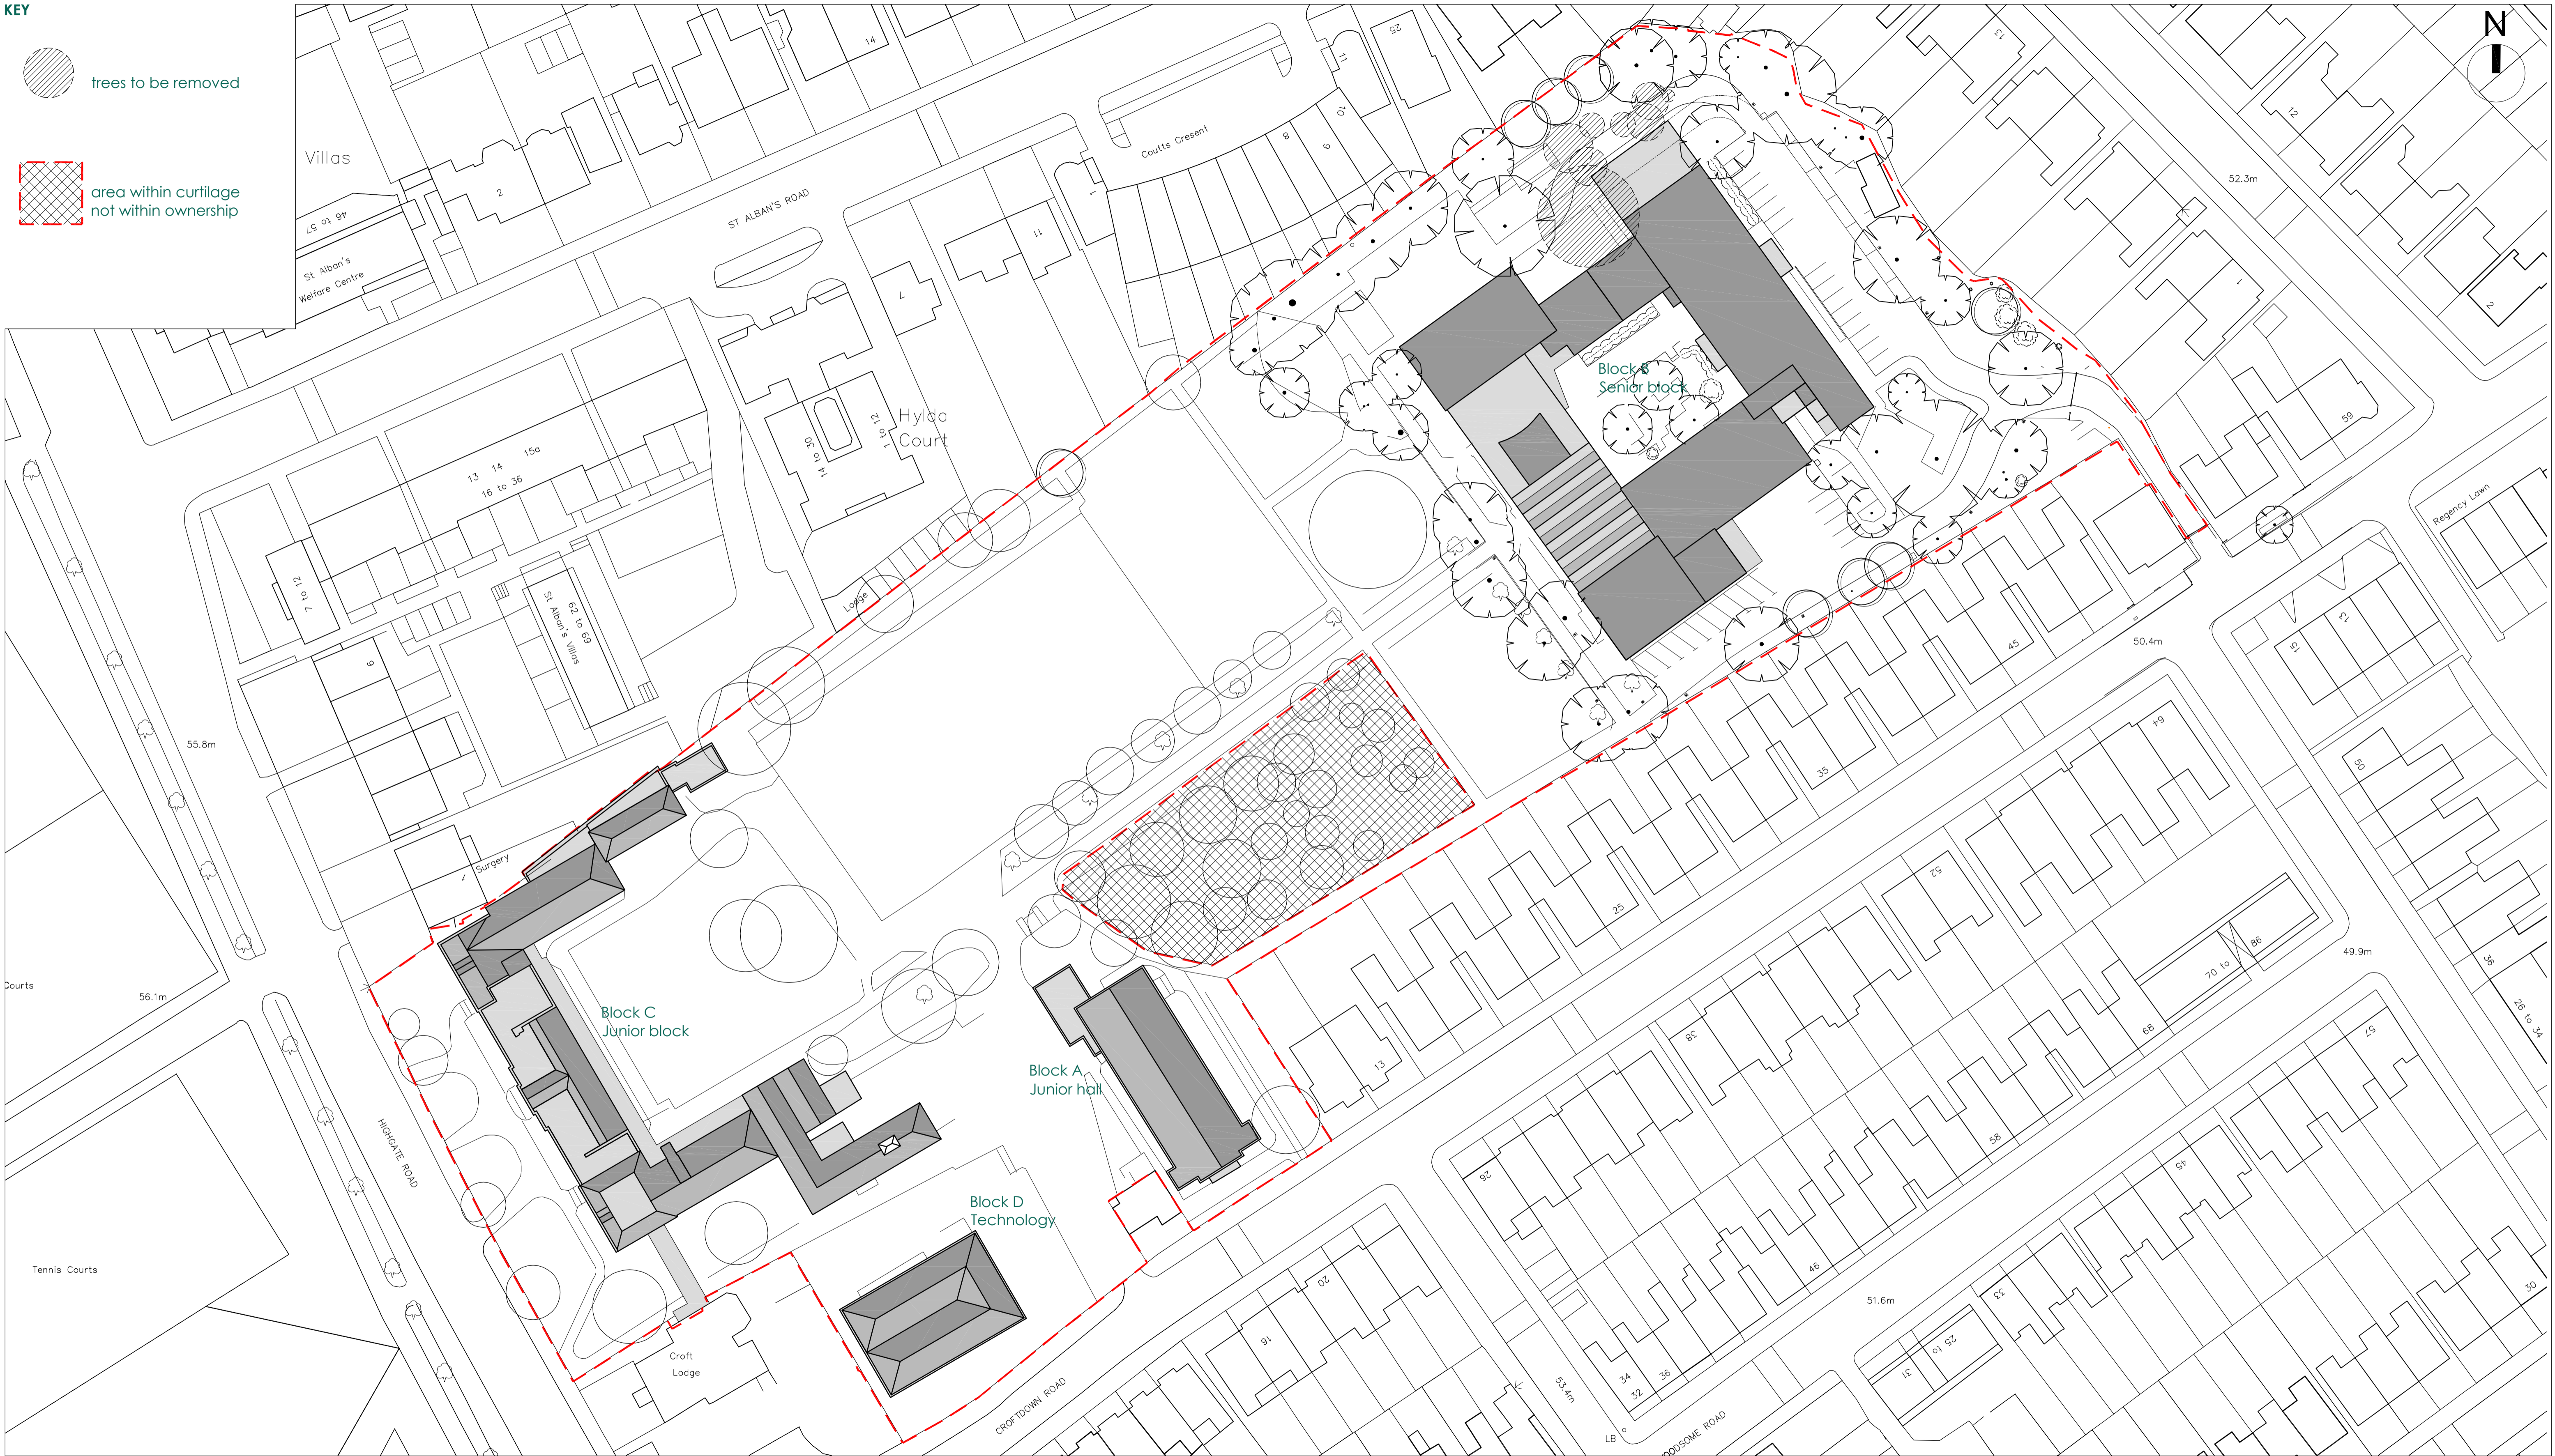


KEY

-  trees to be removed
-  area within curtilage not within ownership



Existing site plan 1:500