




Material notes


- Existing Crittall windows replaced with Polyester Powder Coated aluminium system (charcoal colour to be confirmed)
- Existing concrete tile hanging to be replaced with Aluminium Composite Material panels (greens and yellow colours to be confirmed)
- New brickwork to match London Stock bricks on existing gymnasium
- Existing concrete structure/ frame to be painted white
- New signage to be confirmed

Proposed front (north east) elevation

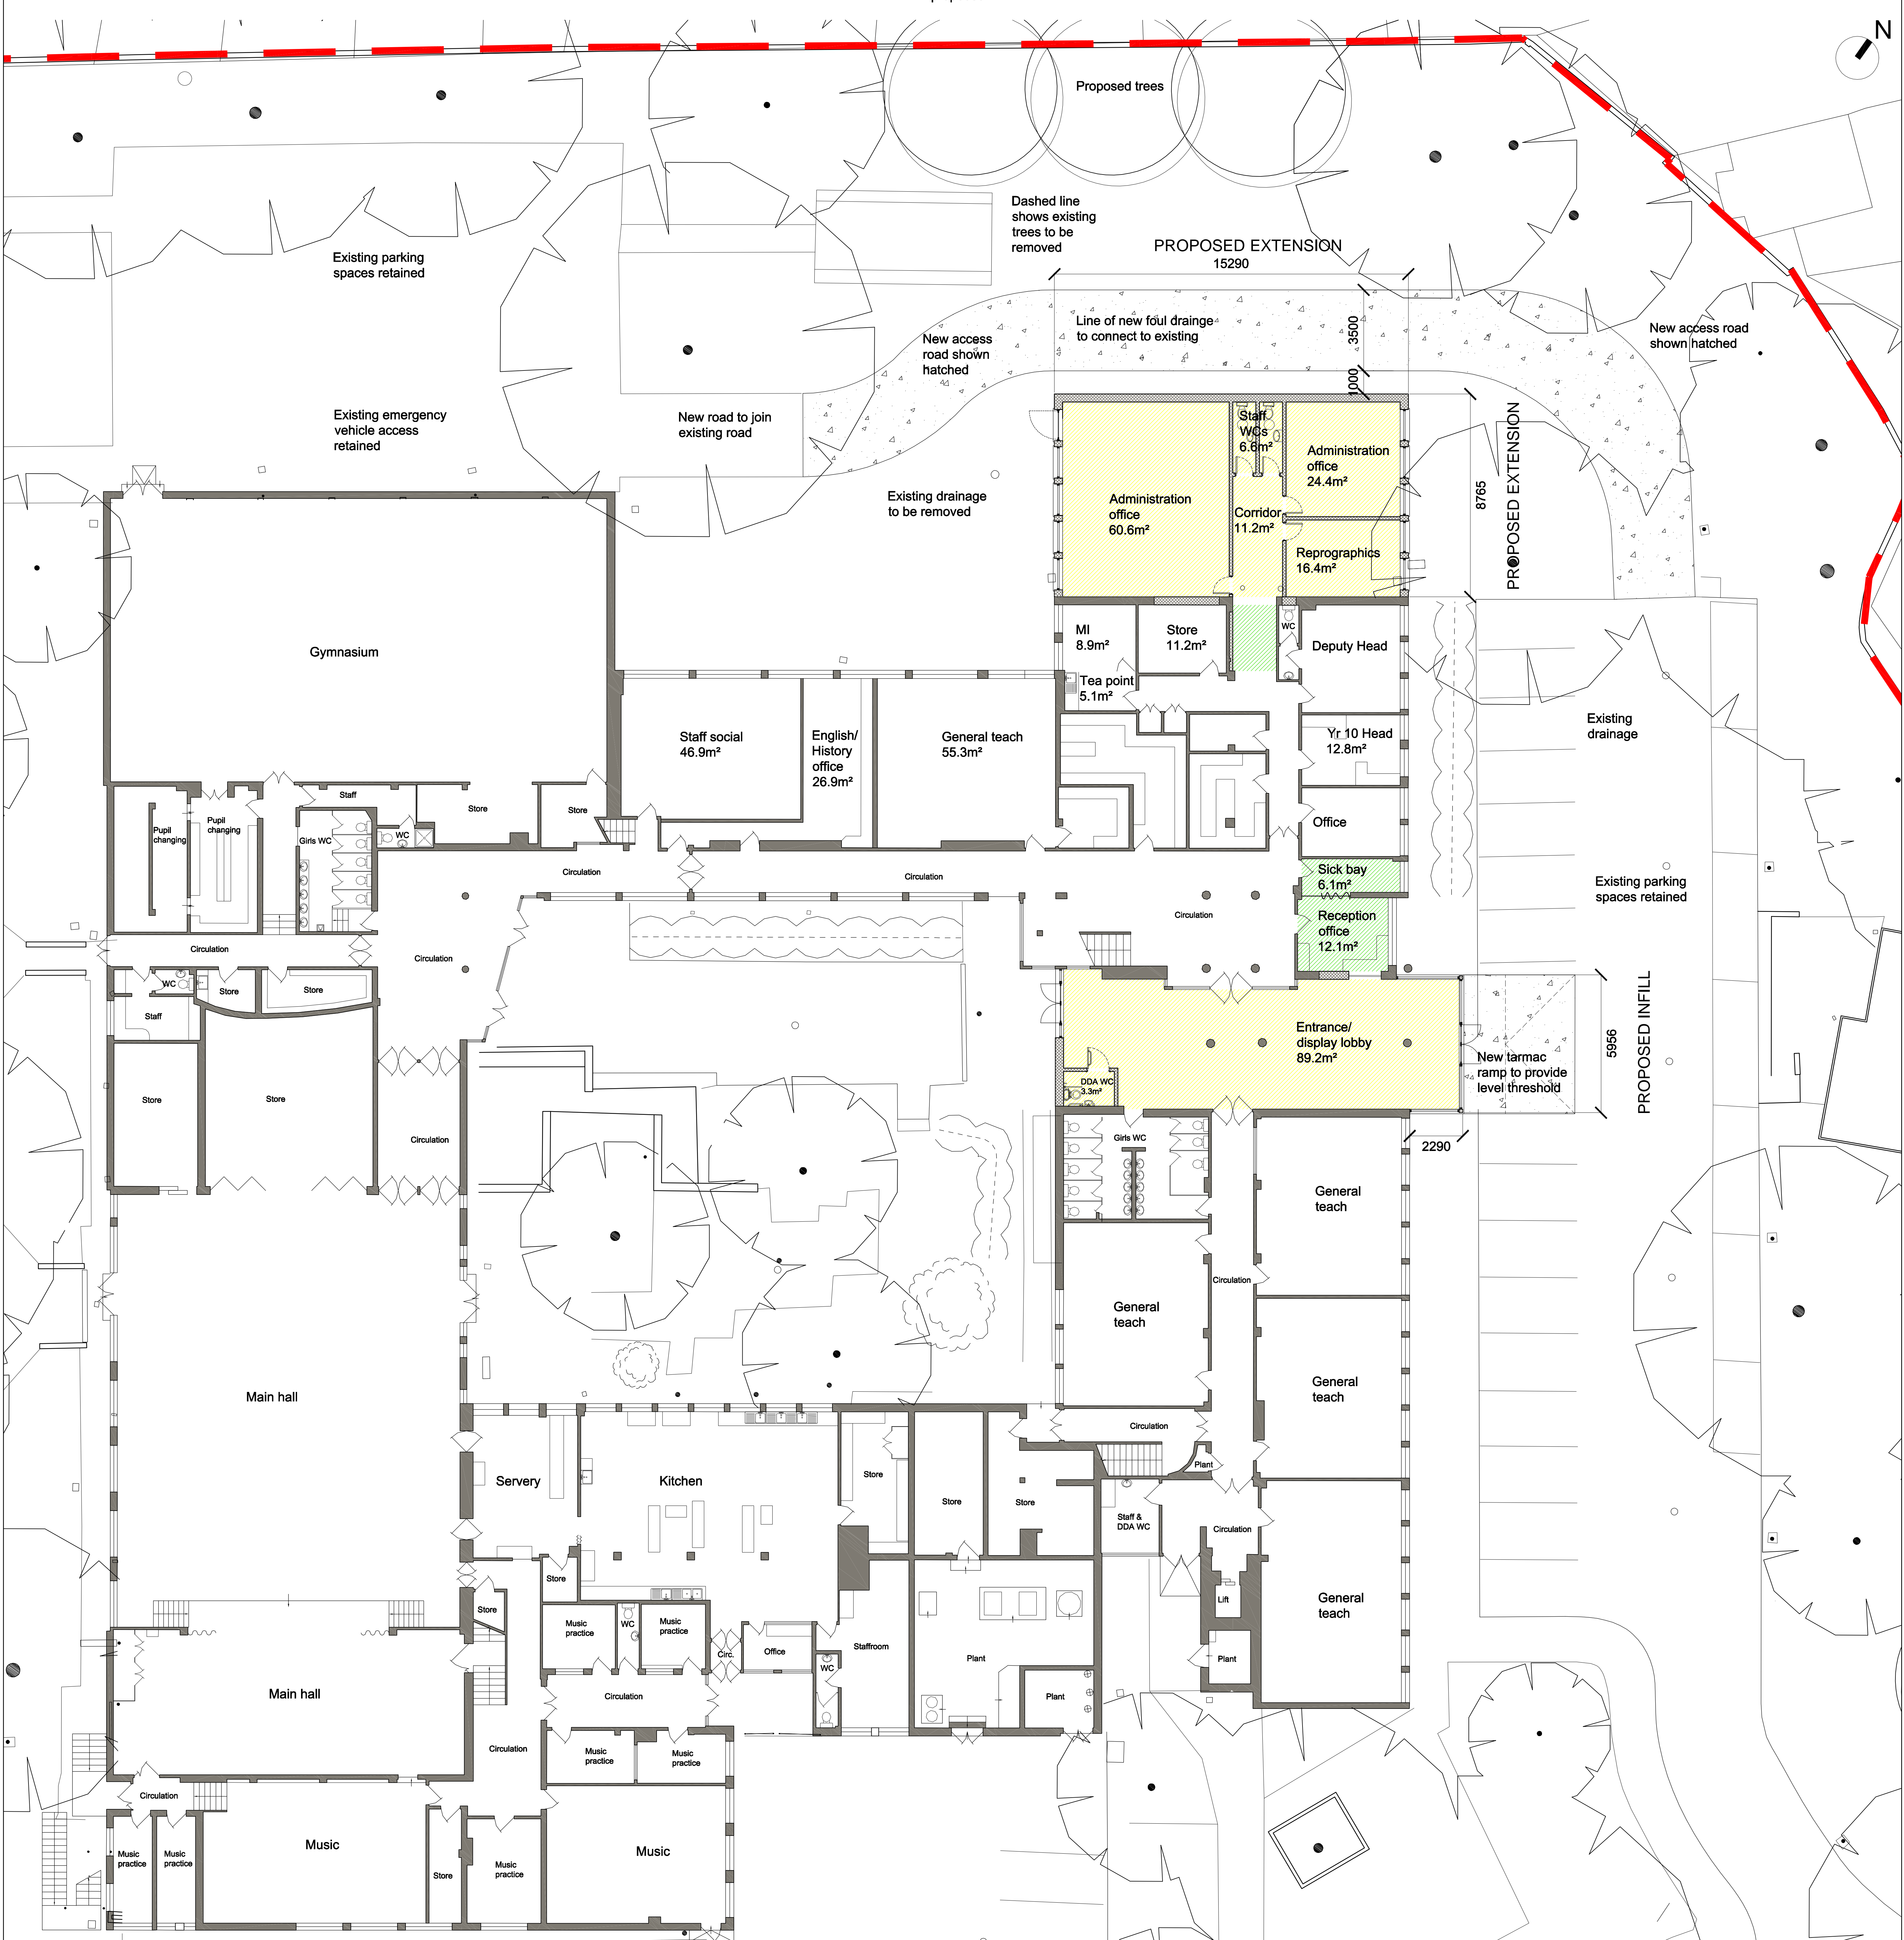

Proposed ground floor plan


4909 La Sainte Union, Highgate

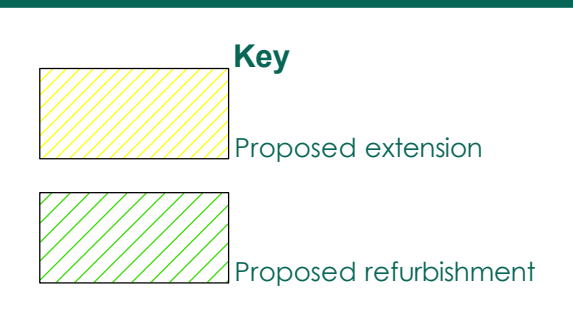

Revisions A Amended annotation. 19/08/13

NOTES

- Do not scale dimensions from this drawing except for L.A. Planning purposes.
- All contractors and sub-contractors must verify sizes and conditions on site before work commences.
- Copyright- This drawing is copyright to DHP and may not be reproduced in any form whatsoever without prior express written consent.

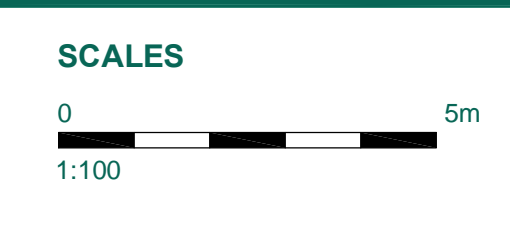

243 Brooklands Road
Weybridge
Surrey KT13 0RH
Tel: 01932 850100
Fax: 01932 841800
Email: business@dhpuk.co.uk
Web: www.dhpuk.co.uk

