

Material notes



Existing Crittall windows replaced with Polyester Powder Coated aluminium system (charcoal colour to be confirmed)

Existing concrete tile hanging to be replaced with Aluminium Composite Material panels (greens and yellow colours to be confirmed)

New brickwork to match London Stock bricks on existing gymnasium

Existing concrete structure/ frame to be painted white

Plan Key

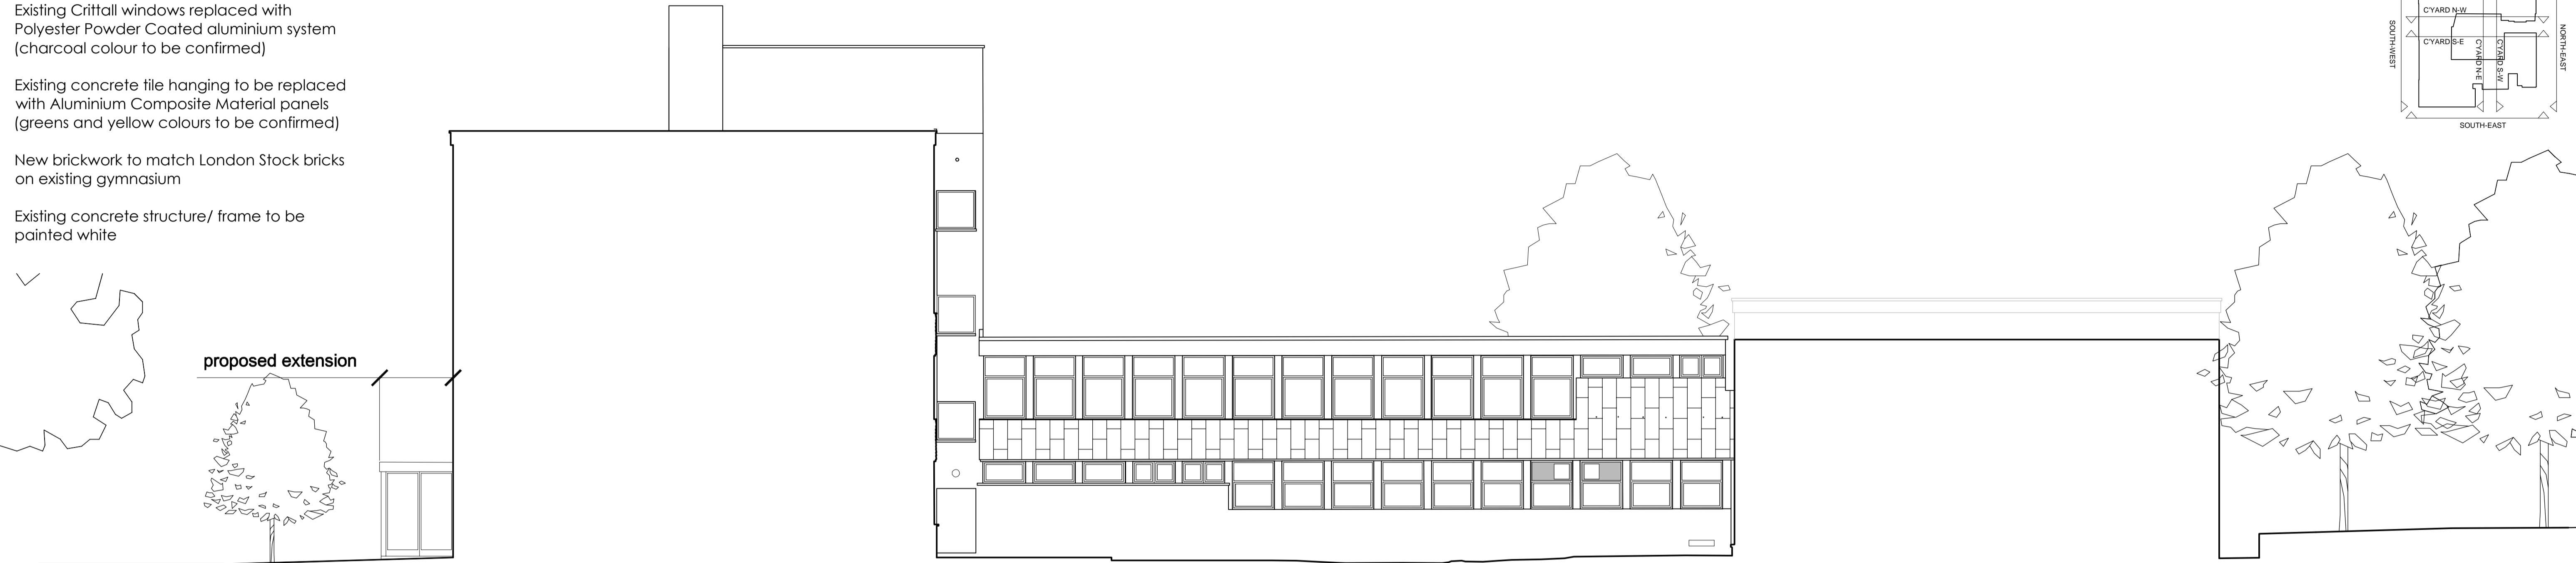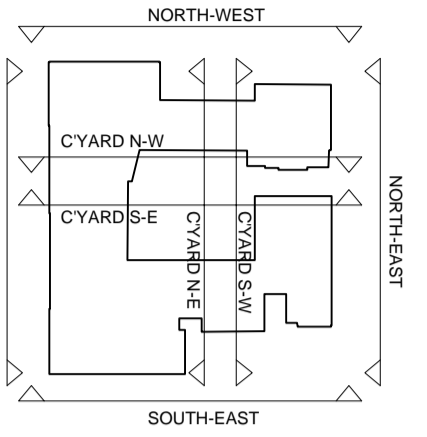

Proposed courtyard (north west) elevation



Proposed courtyard (north east) elevation

NOTES

1. Do not scale dimensions from this drawing except for L.A. Planning purposes.
2. All contractors and sub-contractors must verify sizes and conditions on site before work commences.
3. Copyright- This drawing is copyright to DHP and may not be reproduced in any form whatsoever without prior express written consent.

SCALES

