


1 LEVEL 0

Plan - Scale 1:100 @ A0

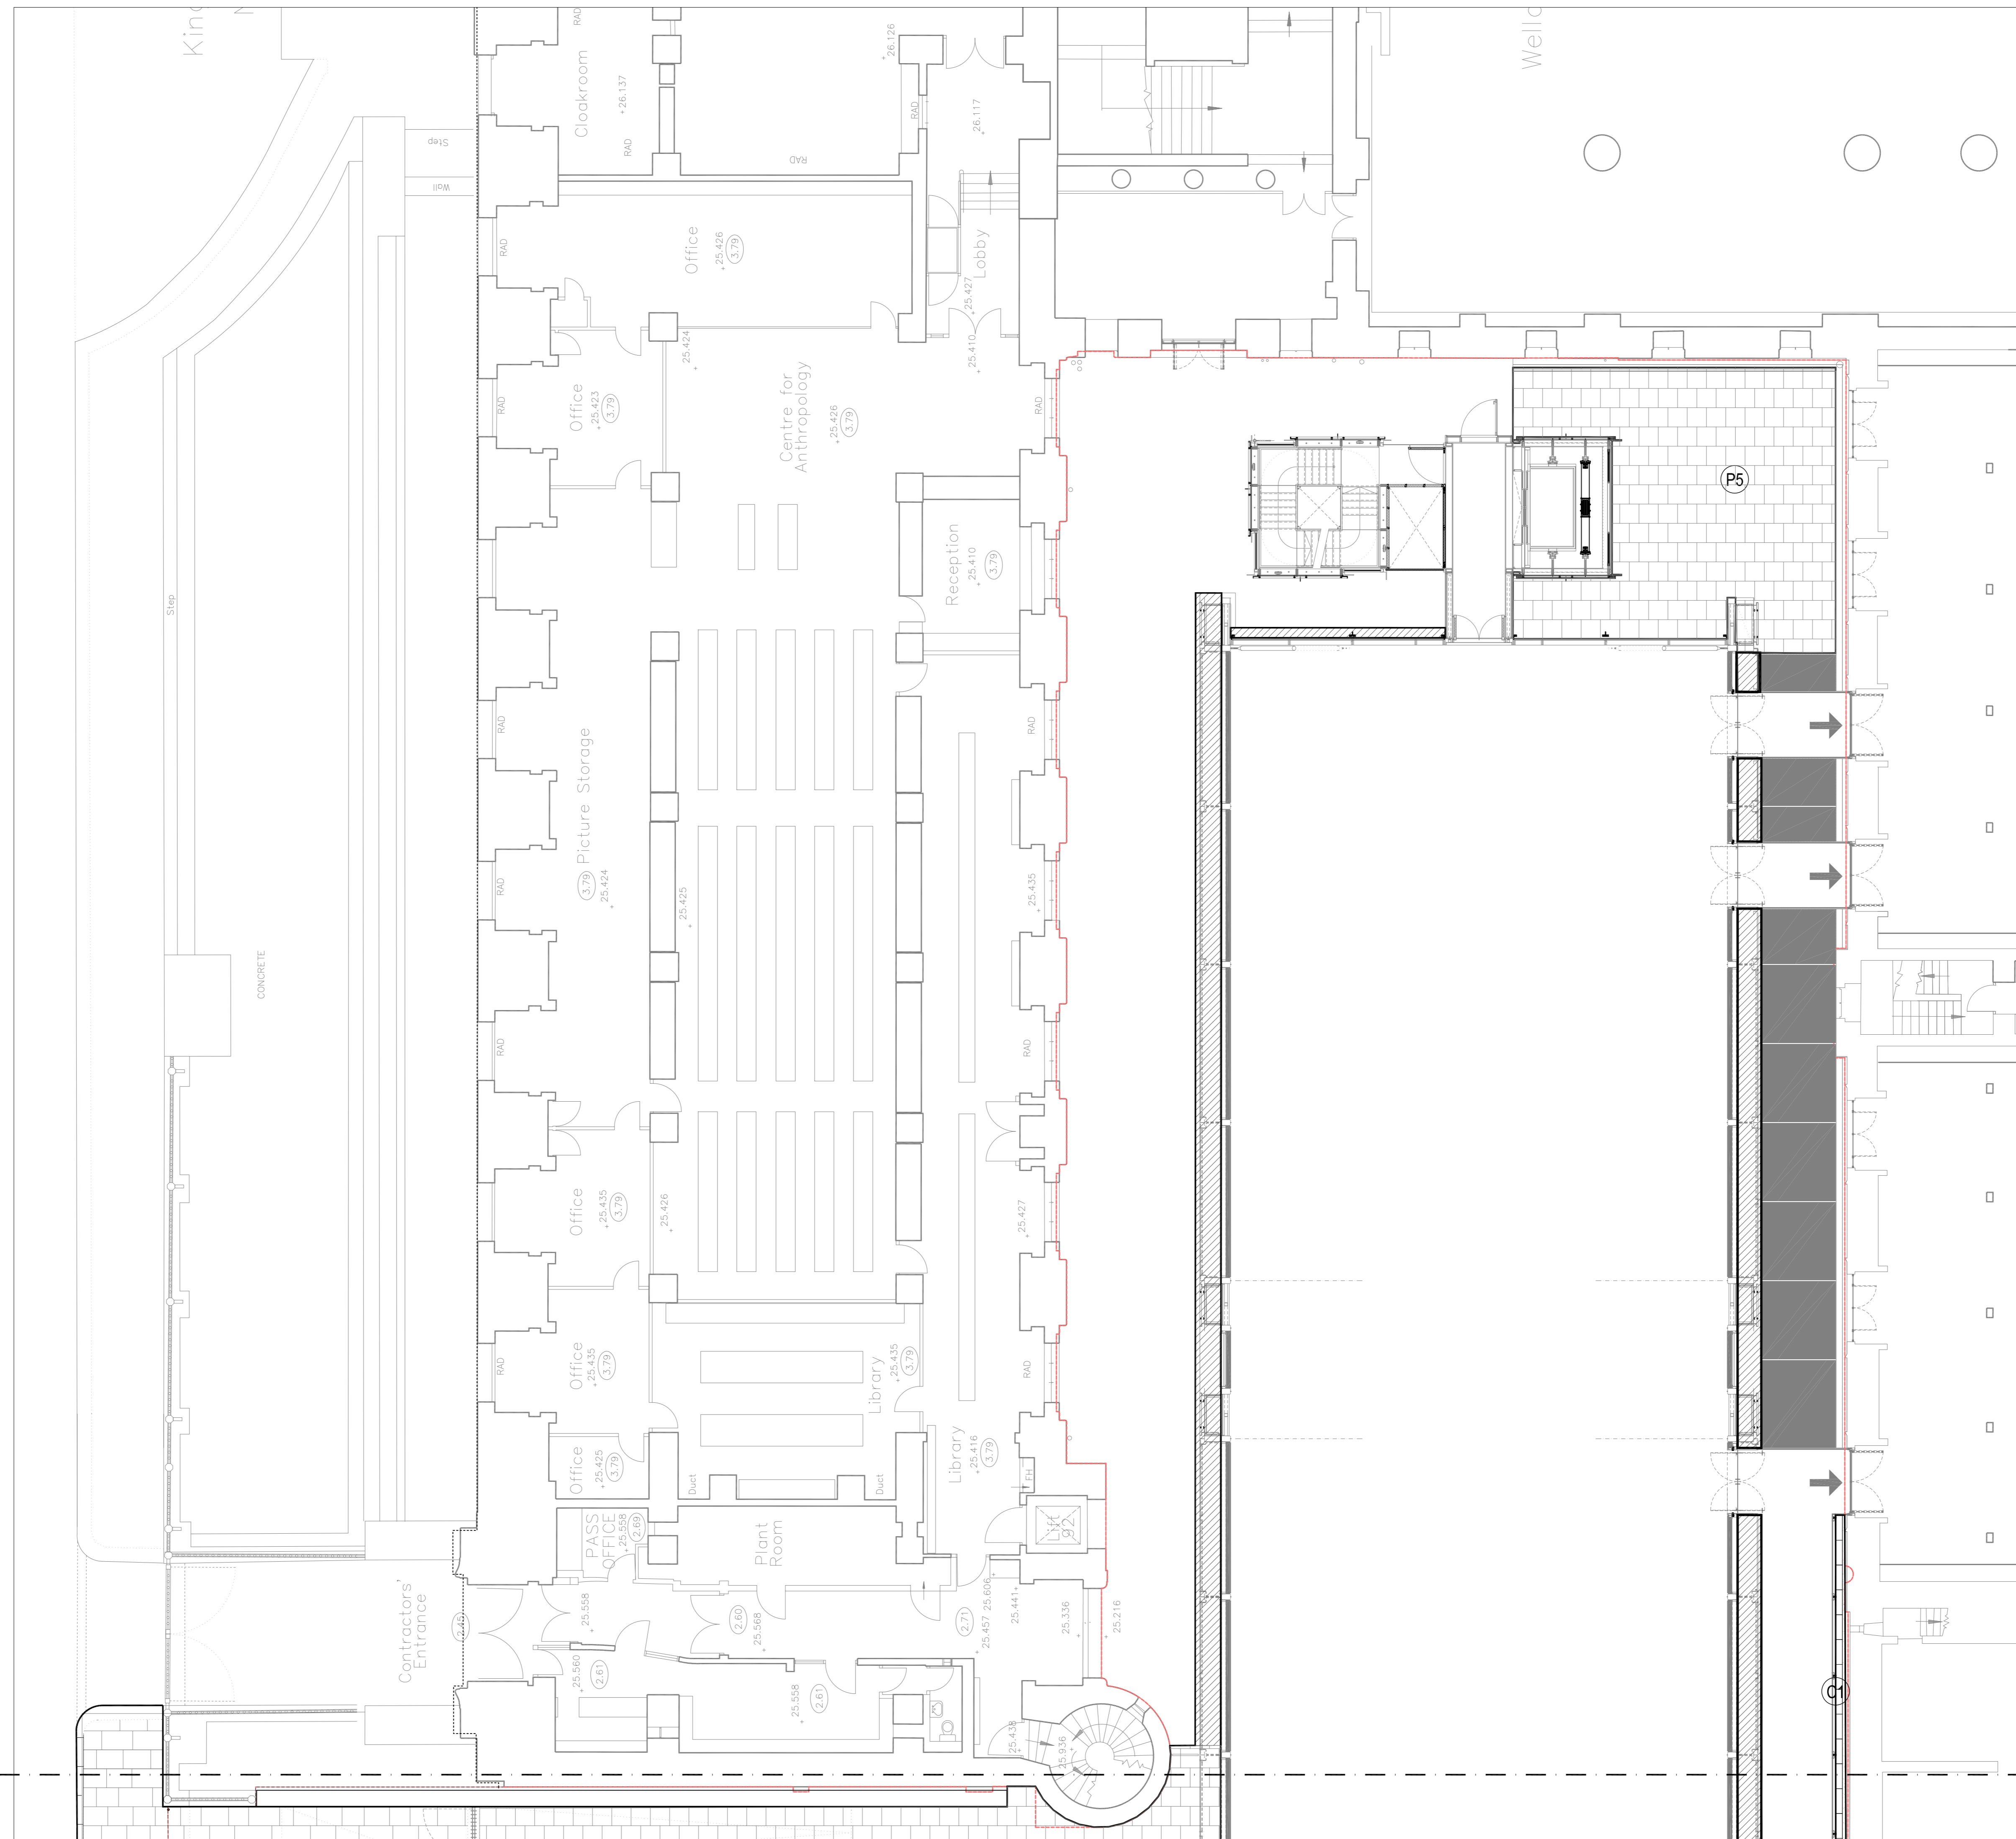

2 LEVEL 2

Plan - Scale 1:100 @ A0

LEGEND

GENERAL

- EXTENT OF WORKS
- RAILINGS
- SITE BOUNDARY

PLANTING

- EXISTING TREE
- PROPOSED TREES
- PLANTING
- GRANITE PLANTERS
subject to further design with Contractor

PAVEMENTS & FINISHES

- PAVEMENT TYPE 1
Yorkstone slab paving
- PAVEMENT TYPE 3
Granite trafficable sets
- PAVEMENT TYPE 3a
Granite trafficable sets
- PAVEMENT TYPE 5
Silver Grey granite slab paving
- PAVEMENT TYPE 6
Silver Grey granite sets
- PAVEMENT TYPE 7
Gravel
- PAVING BAND TYPE 1
Granite - size varies
- GRANITE PAVING BAND WITHIN PLANTER
Pb1 size varies. Full block
- GRANITE PAVING BAND WITHIN PLANTER
Pcb size varies. Cladding
- GRANITE PLANTER
PL1-PL5 size varies. Full block
- GRANITE PLANTER CORNER BLOCK
Pc1-Pc2 Full block
- GRANITE CLADDING TO PLANTER
Granite - size varies.
- STUD BOUNDARY DEMARCATION
Brass
- GRAVEL MULCH / BUILDING EDGE
Existing tree / Arched Reading Room
- HORIZONTAL PAVING TO BUILDING CILL
To architects detail
- BENCH TO MONTAGUE PLACE
Refer to drawing 0306

KERBS & EDGING

- FLUSH KERB - K1
Natural stone
150mm wide
- UPSTAND KERB - K2
Natural stone
150mm wide
- RADIUS KERB - K3
Natural stone
150mm wide

LIGHTING

- PLANTING UPLIGHTERS
Final positions to be agreed on site
- MULTI-STEM TREE UPLIGHTERS
Final positions to be agreed on site
- TREE UPLIGHTERS
Position of lighting dependant on root survey
Final positions to be agreed on site

cut line: refer to GILL-90-DR-0001

NOTES

- 1.0 All dimensions in millimeters.
- 1.1 All dimensions are indicative and need to be confirmed by engineers
- 1.2 All structural elements are subject to further design by engineers. Drawings are indicative to show general aspirations of External Works surface treatments.

rev	details	by	date
T00	70% Tender submission	AL	17.08.10
T01	For Tender	OD	13.10.10
T02	Construction - Draft	OD	28.11.12
T03	For Construction	OD	11.12.12

British Museum WCEC Project title

Courtyard Garden Plan: Drawing title
sheet 2 of 2

Drawing status	Scale	Drawn
CONSTRUCTION	1:100 @ A0	AL/CF
	17.08.2011	Checked SR
		Revision

GILL-90-DR-0002 T03

GILLESPIES