




01 PLAN - RAILING TYPE BAL-106 1:50

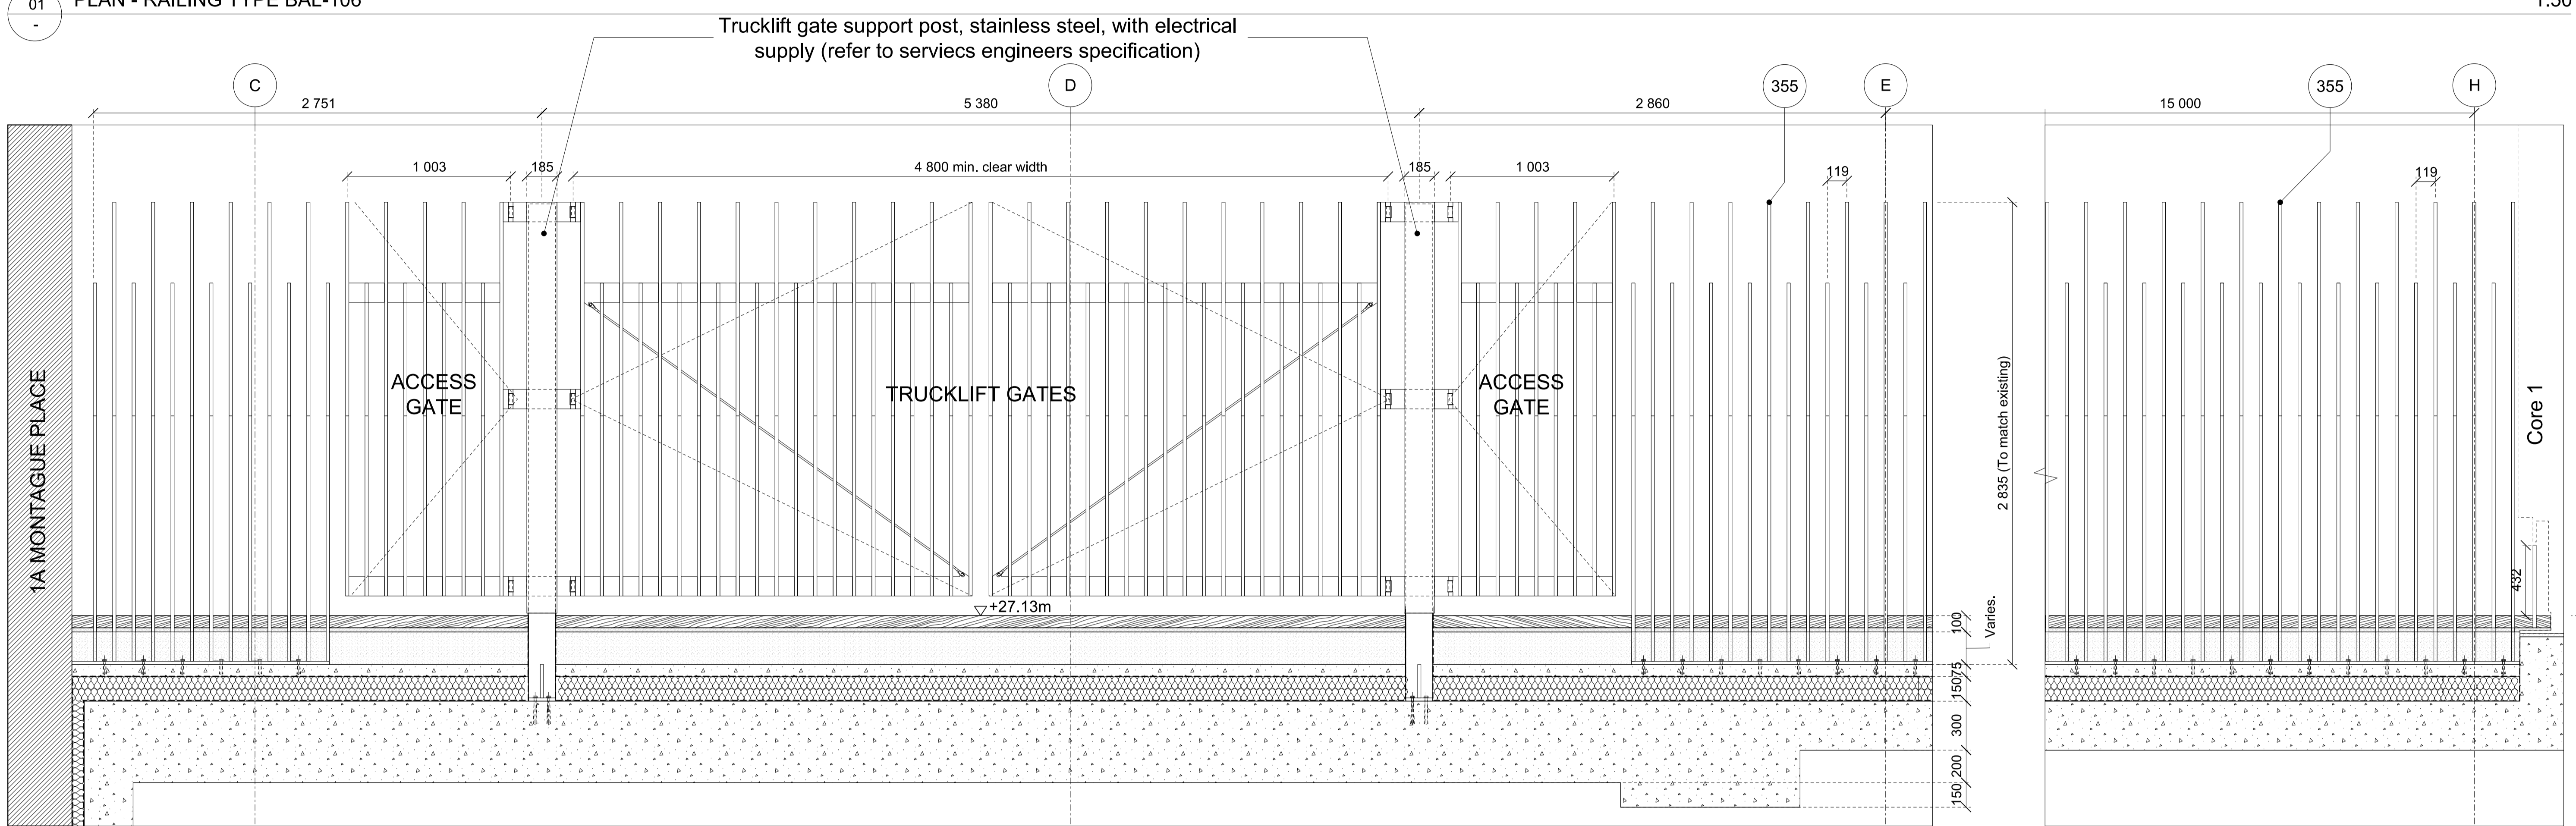

02 LONG SECTION - TRUCKLIFT GATES AND MONTAGUE PLACE RAILINGS 1:20

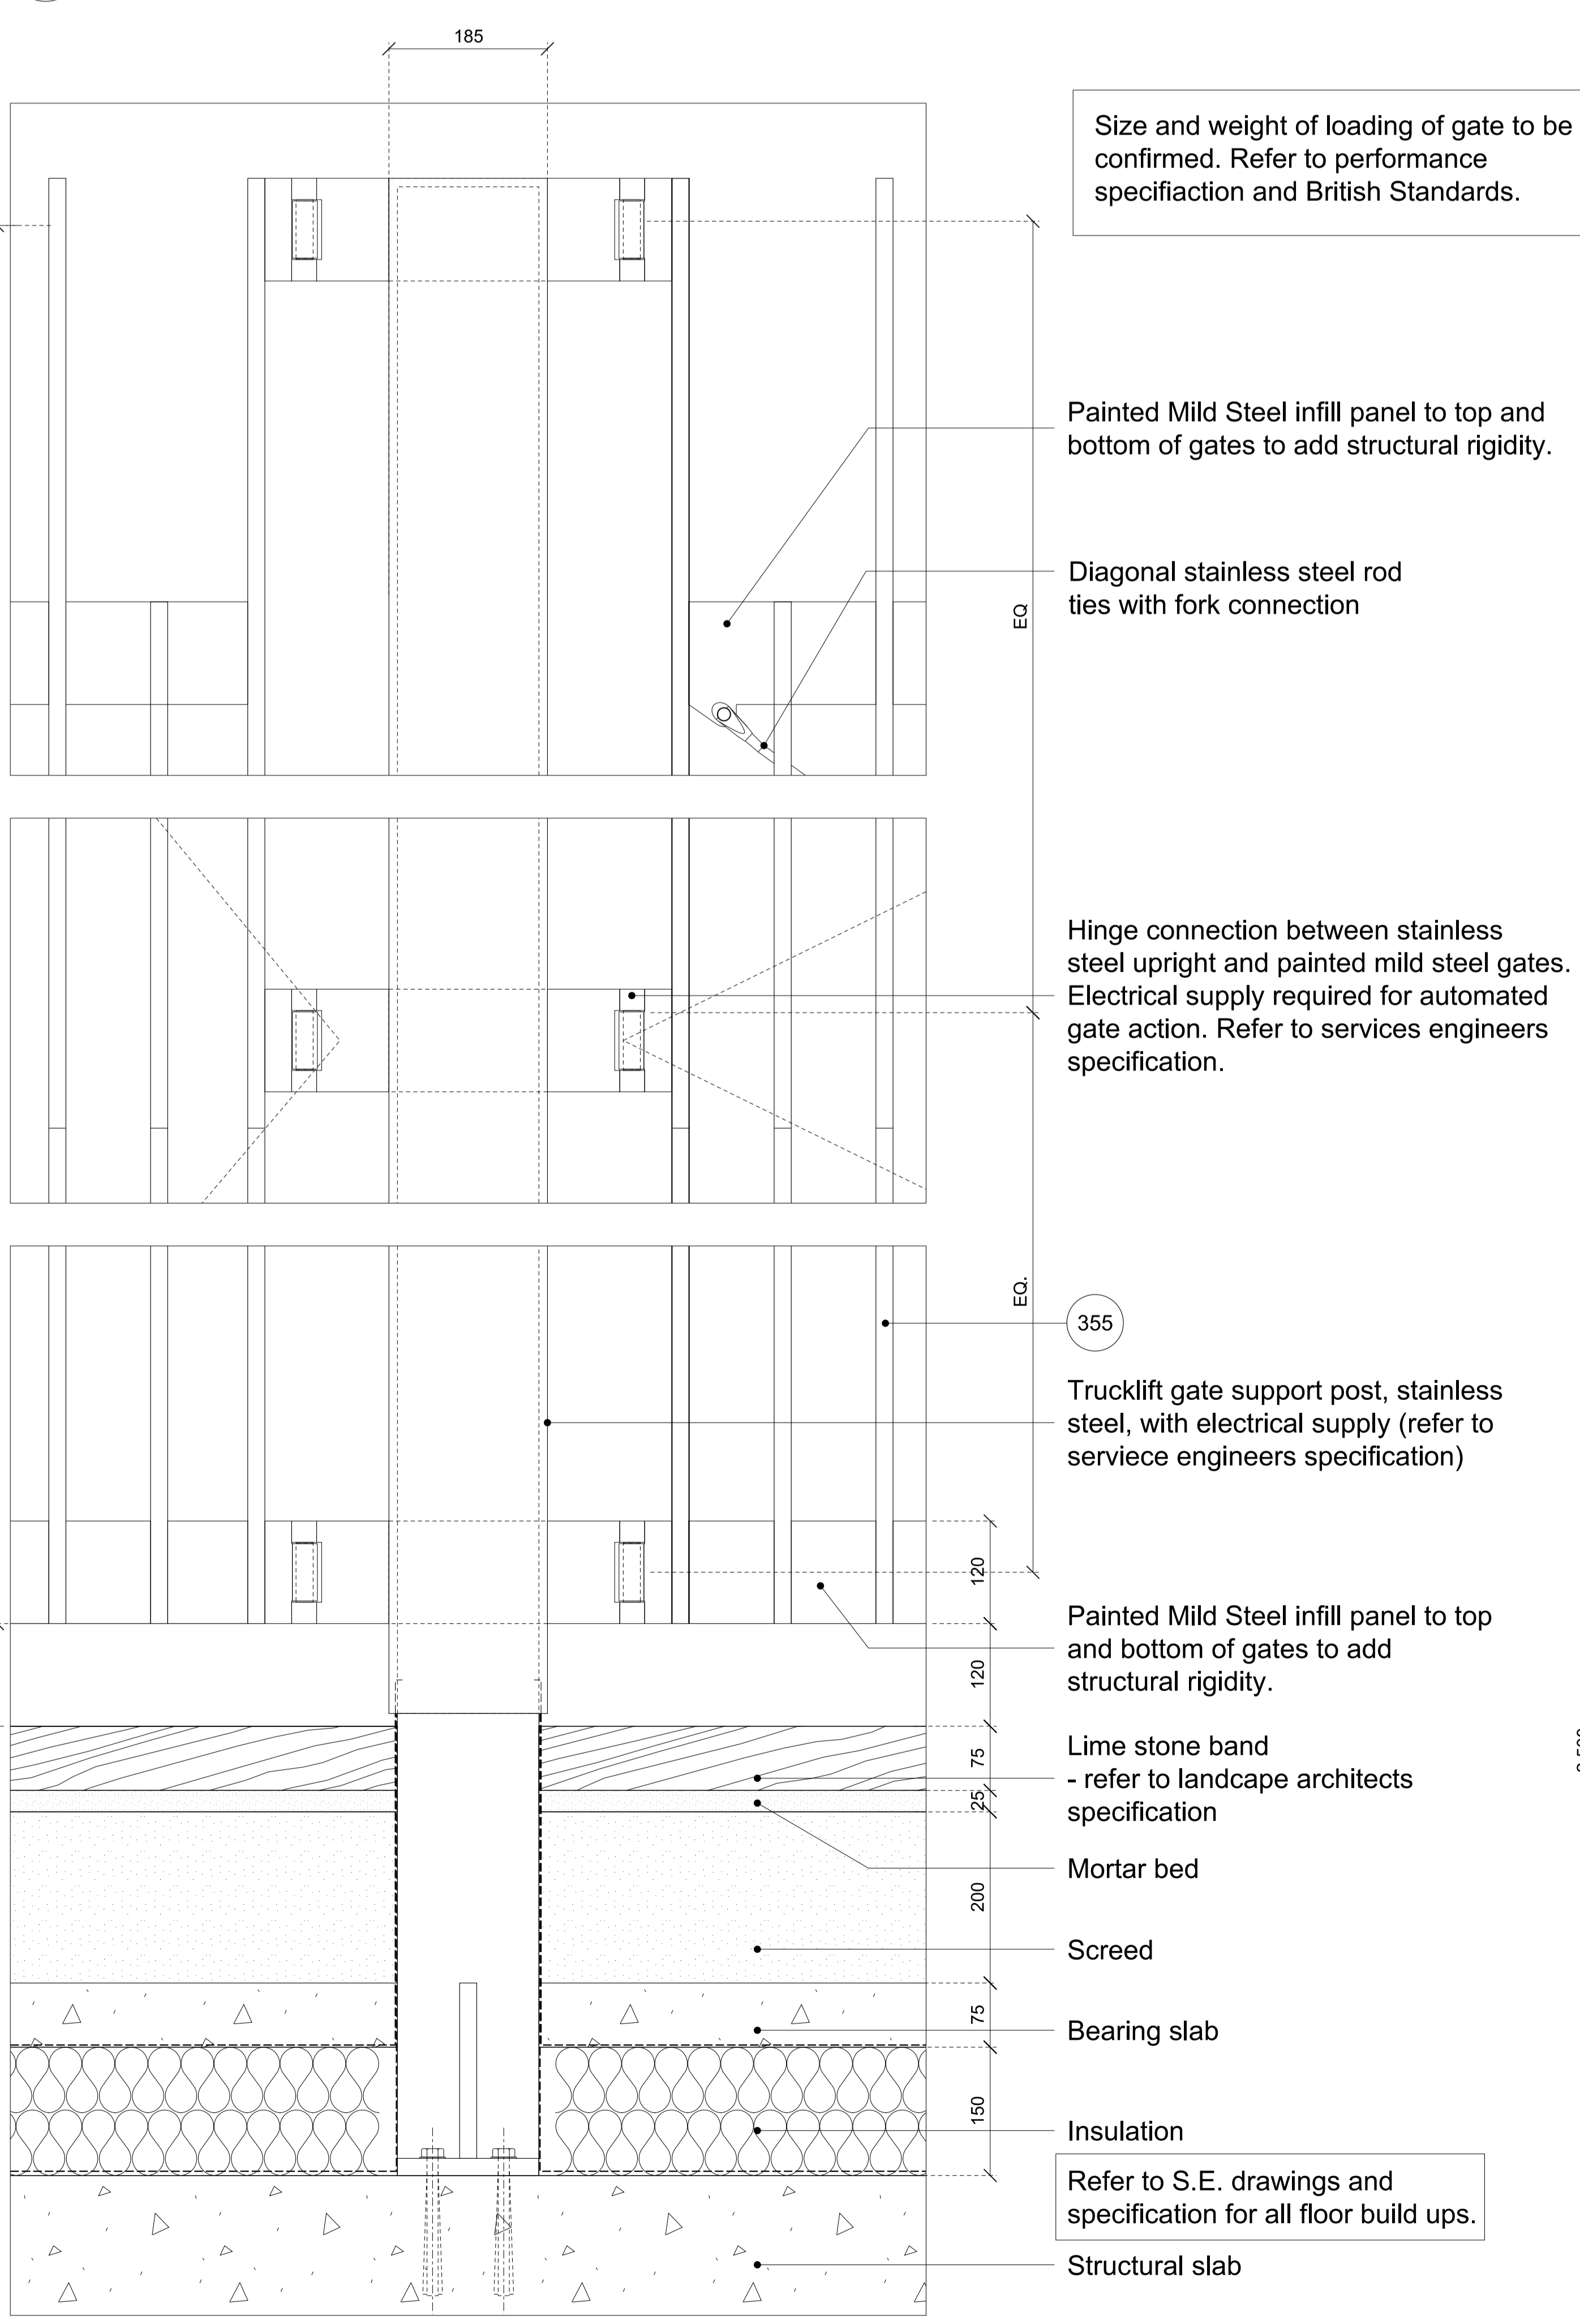


03 TRUCKLIFT GATE - POST SUPPORT 1:5

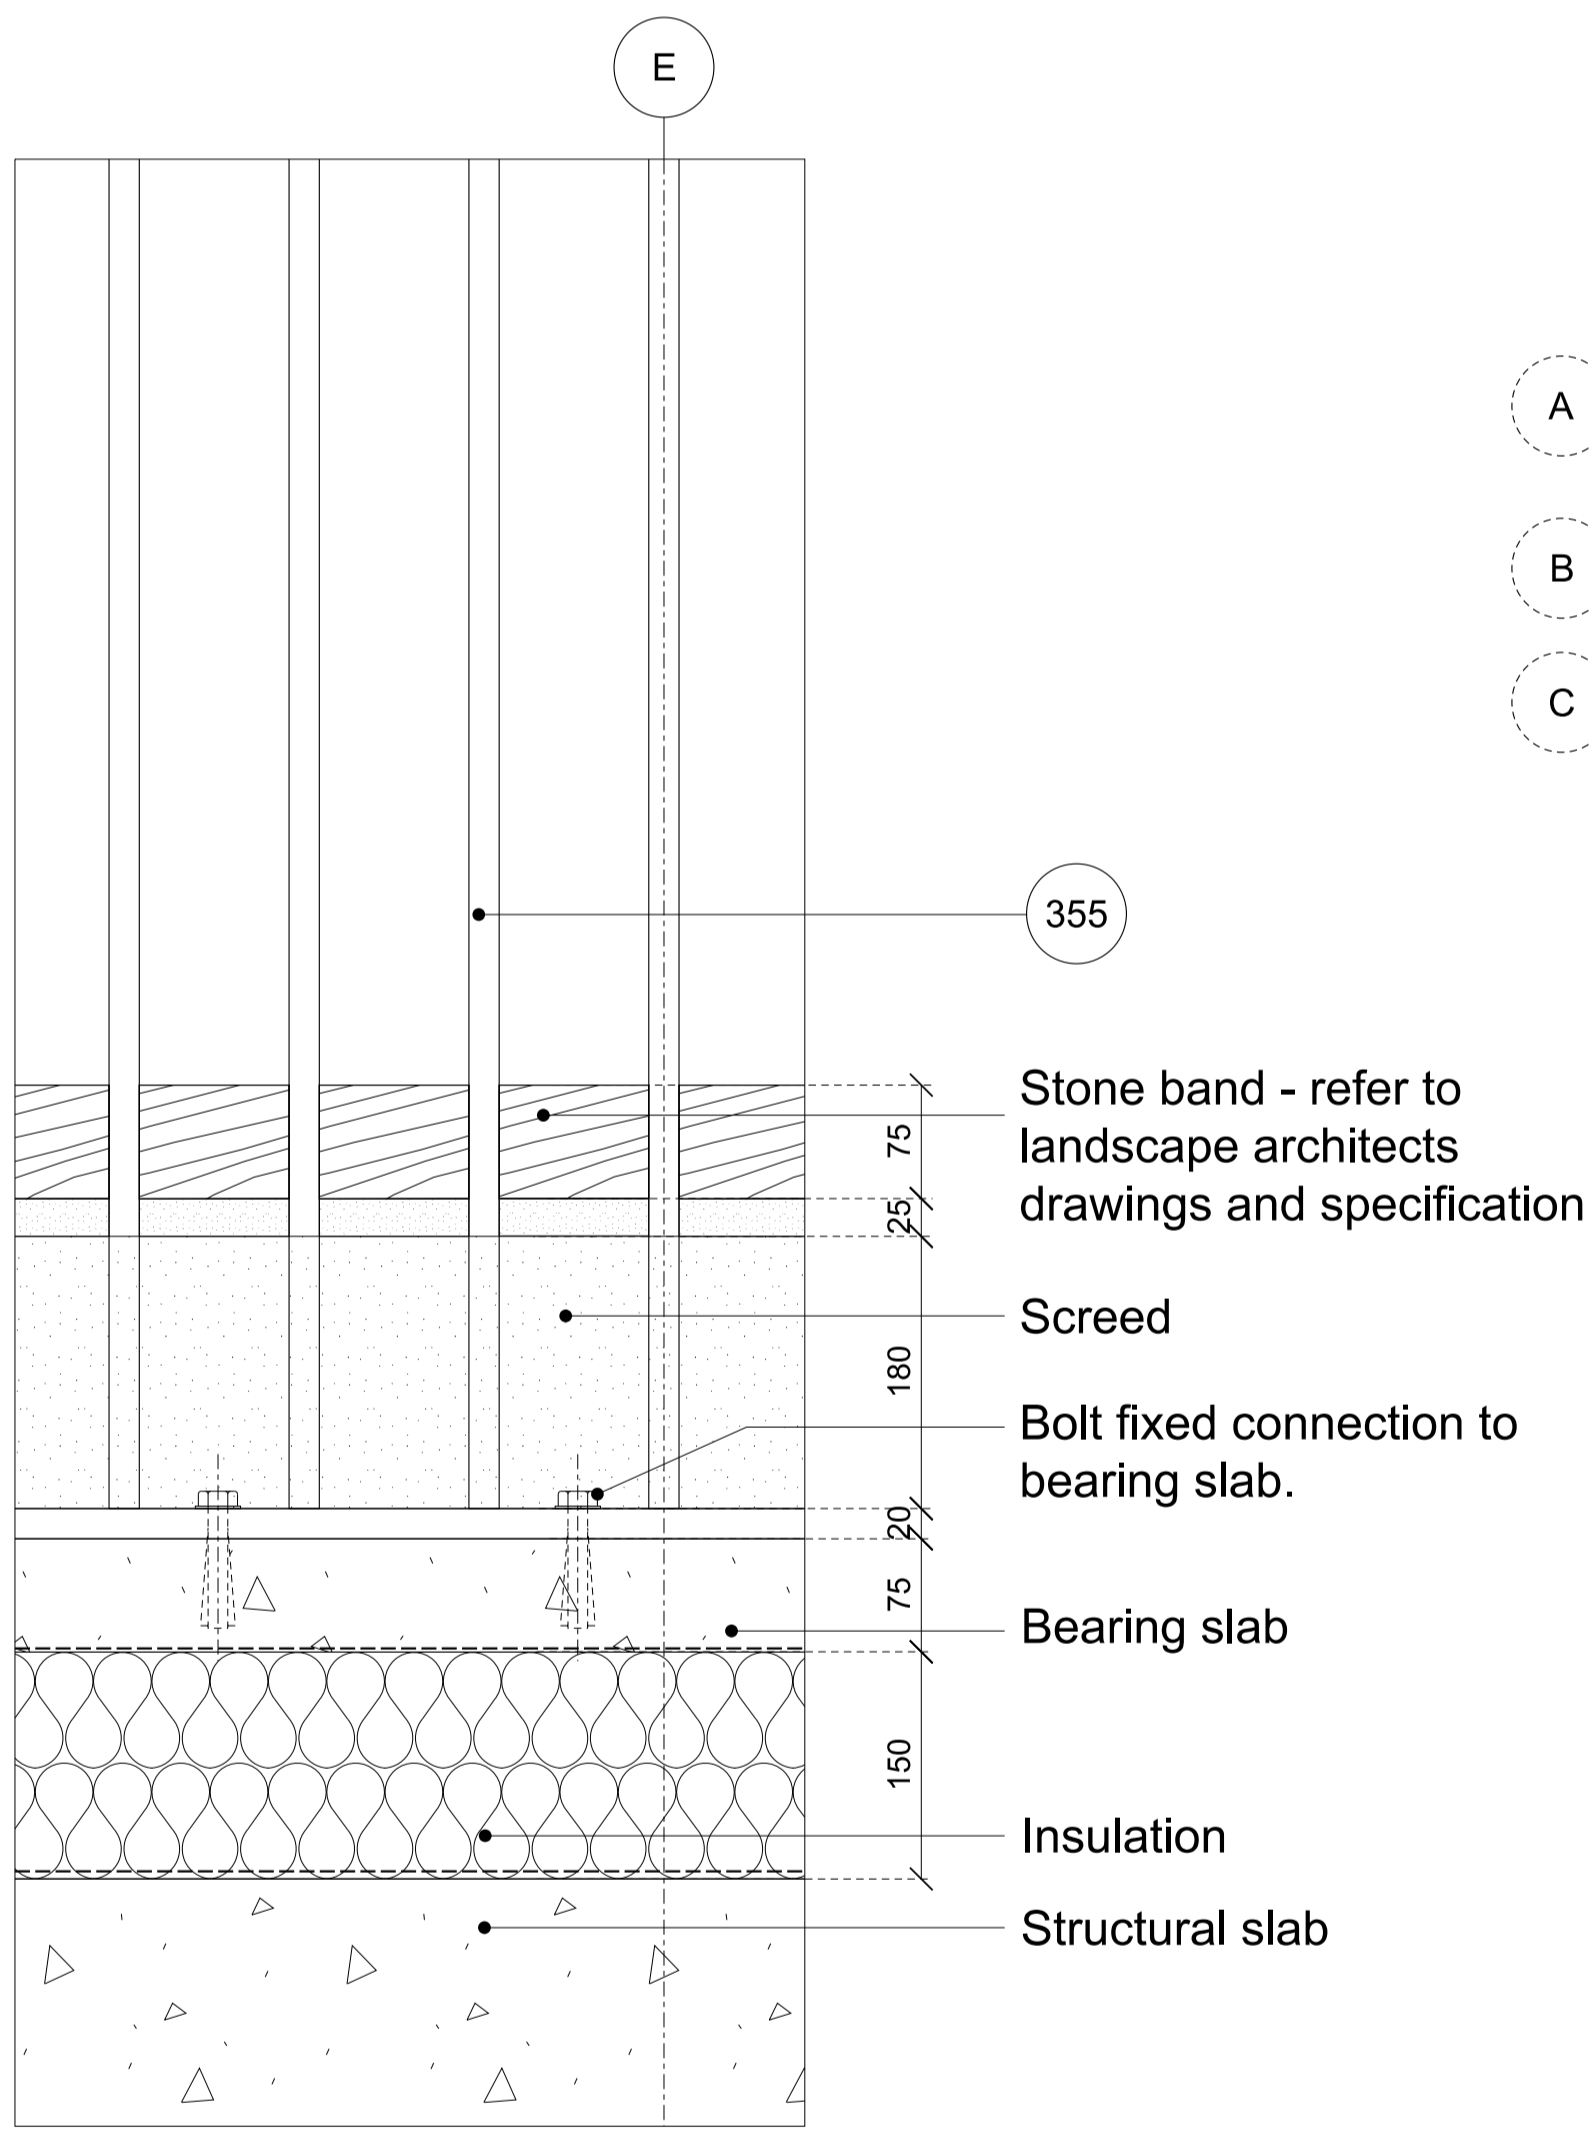


04 MONTAGUE PLACE RAILING 1:5



06 MONTAGUE PLACE RAILINGS
A. Top of Montague Place railings
B. Top of railings to Contractors Entrance
C. Top of intermediate railings

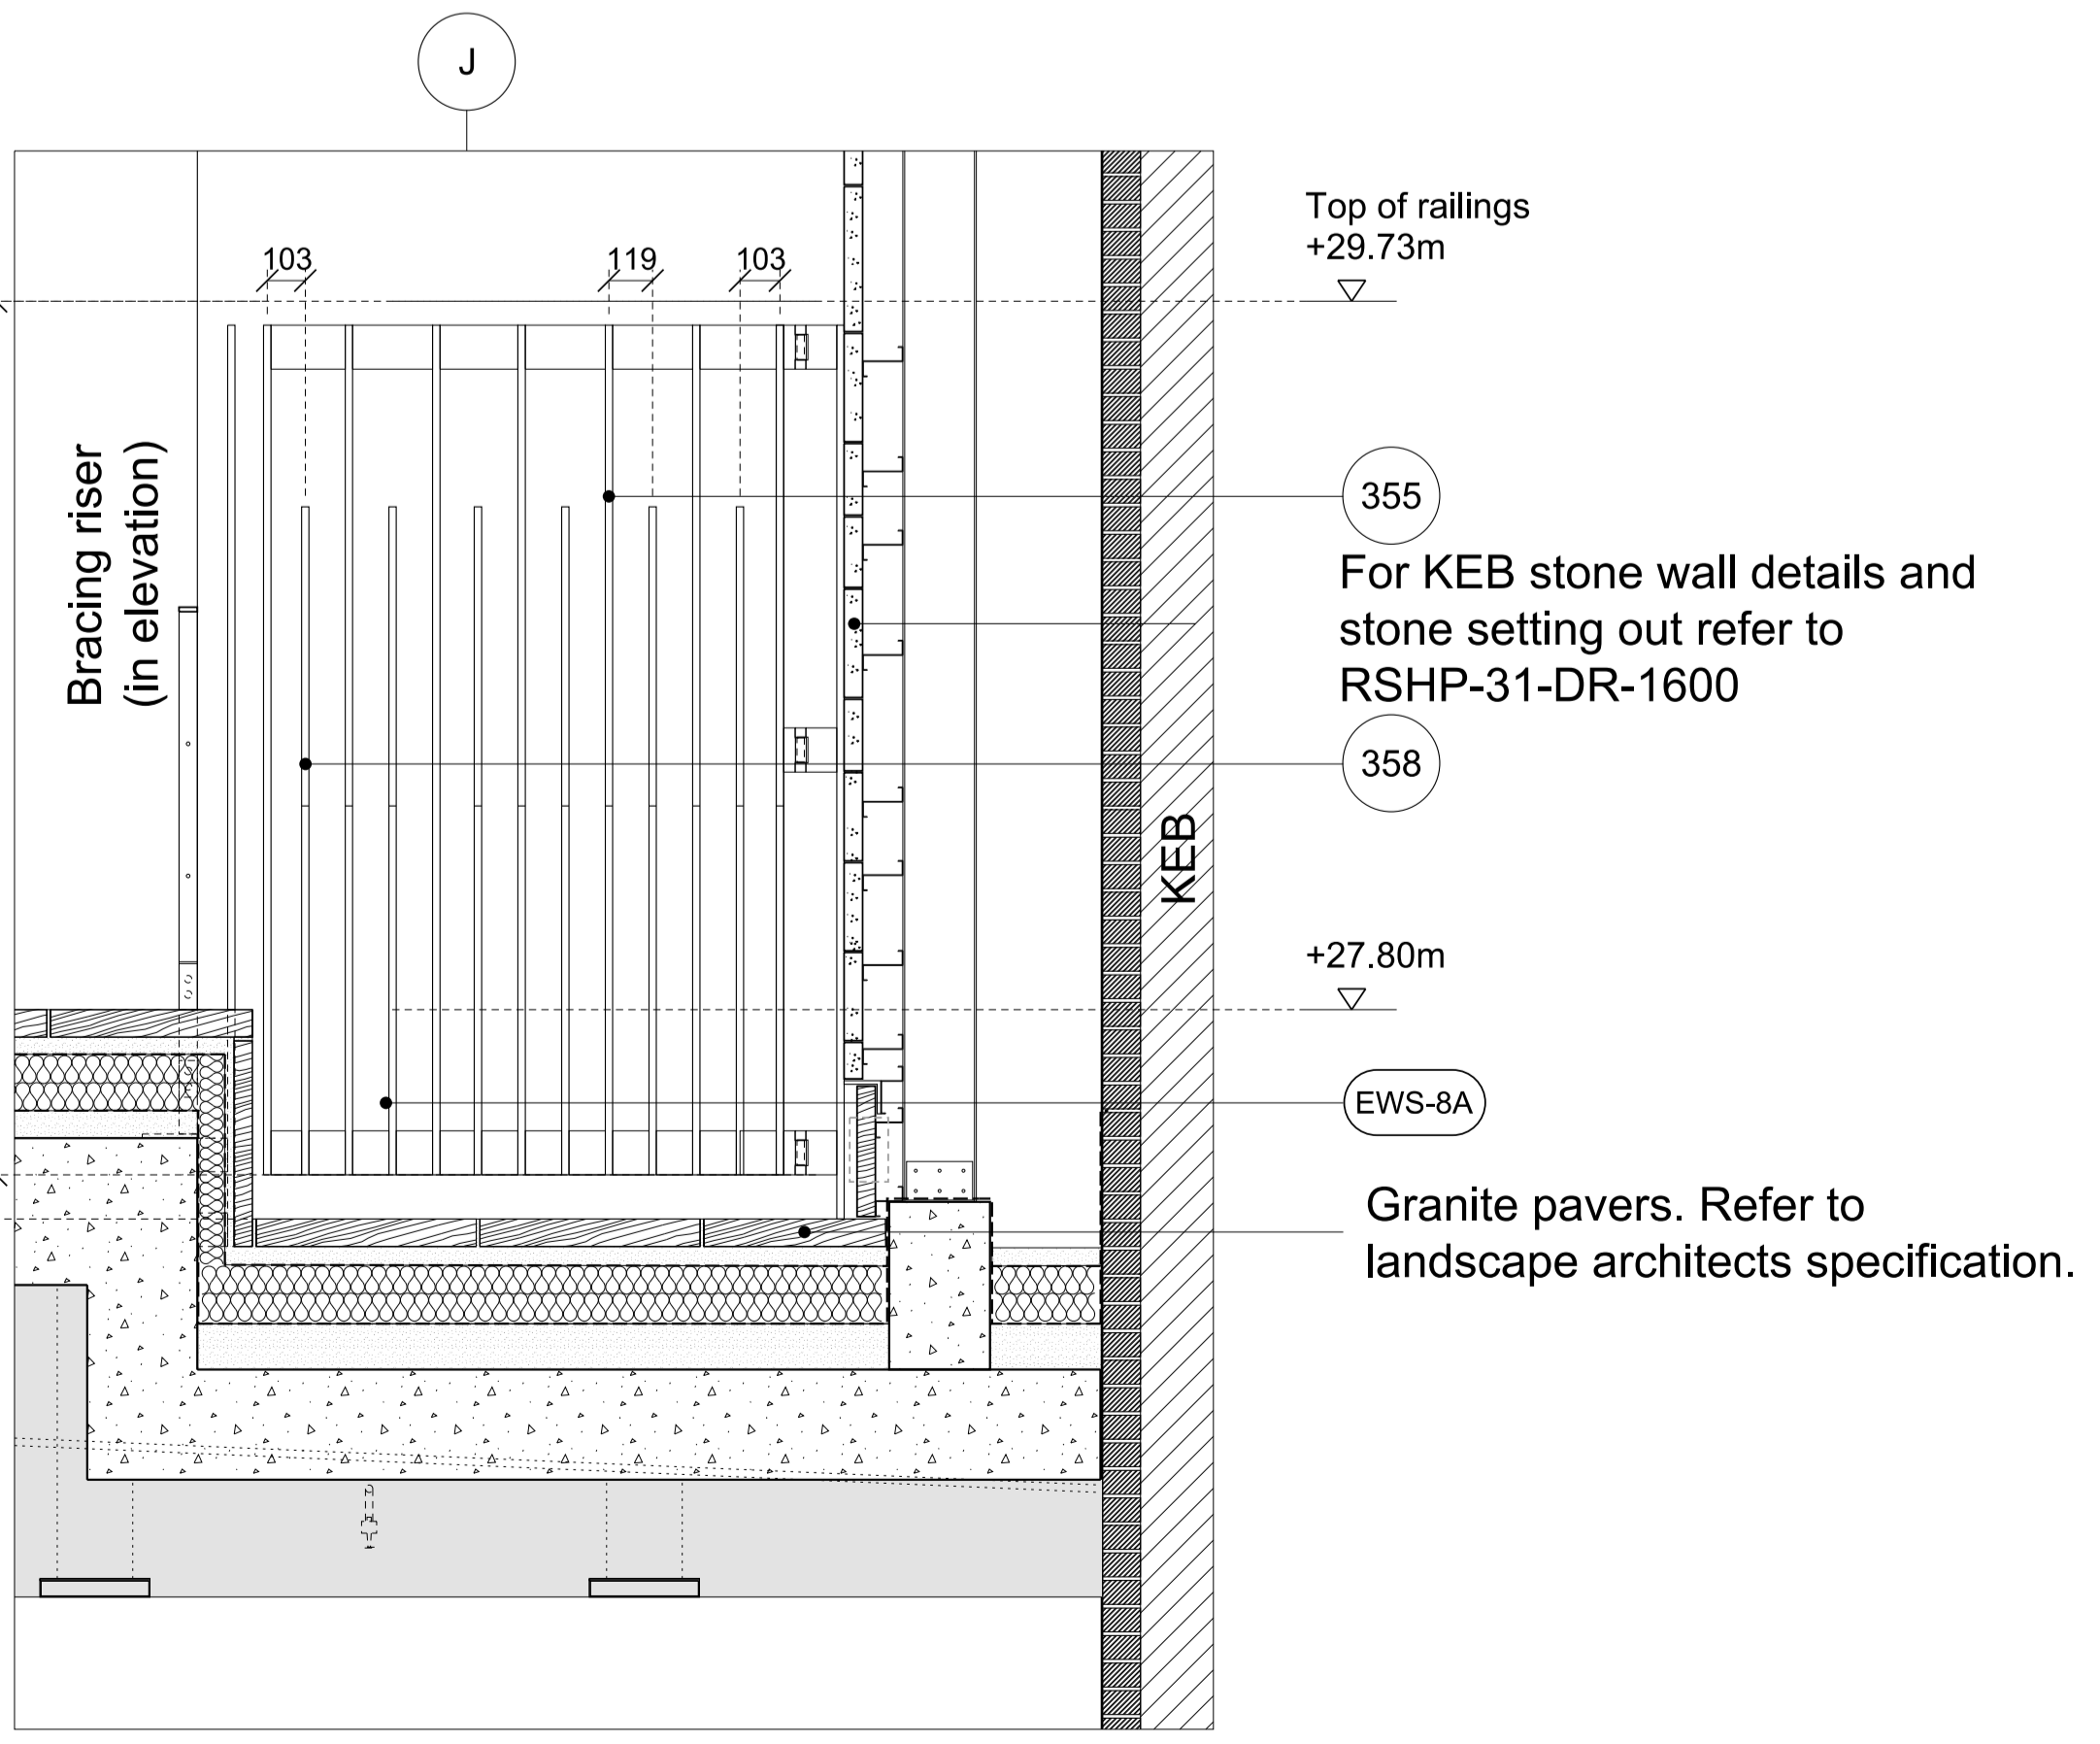

05 LONG SECTION - KEB WALL GATE 1:20

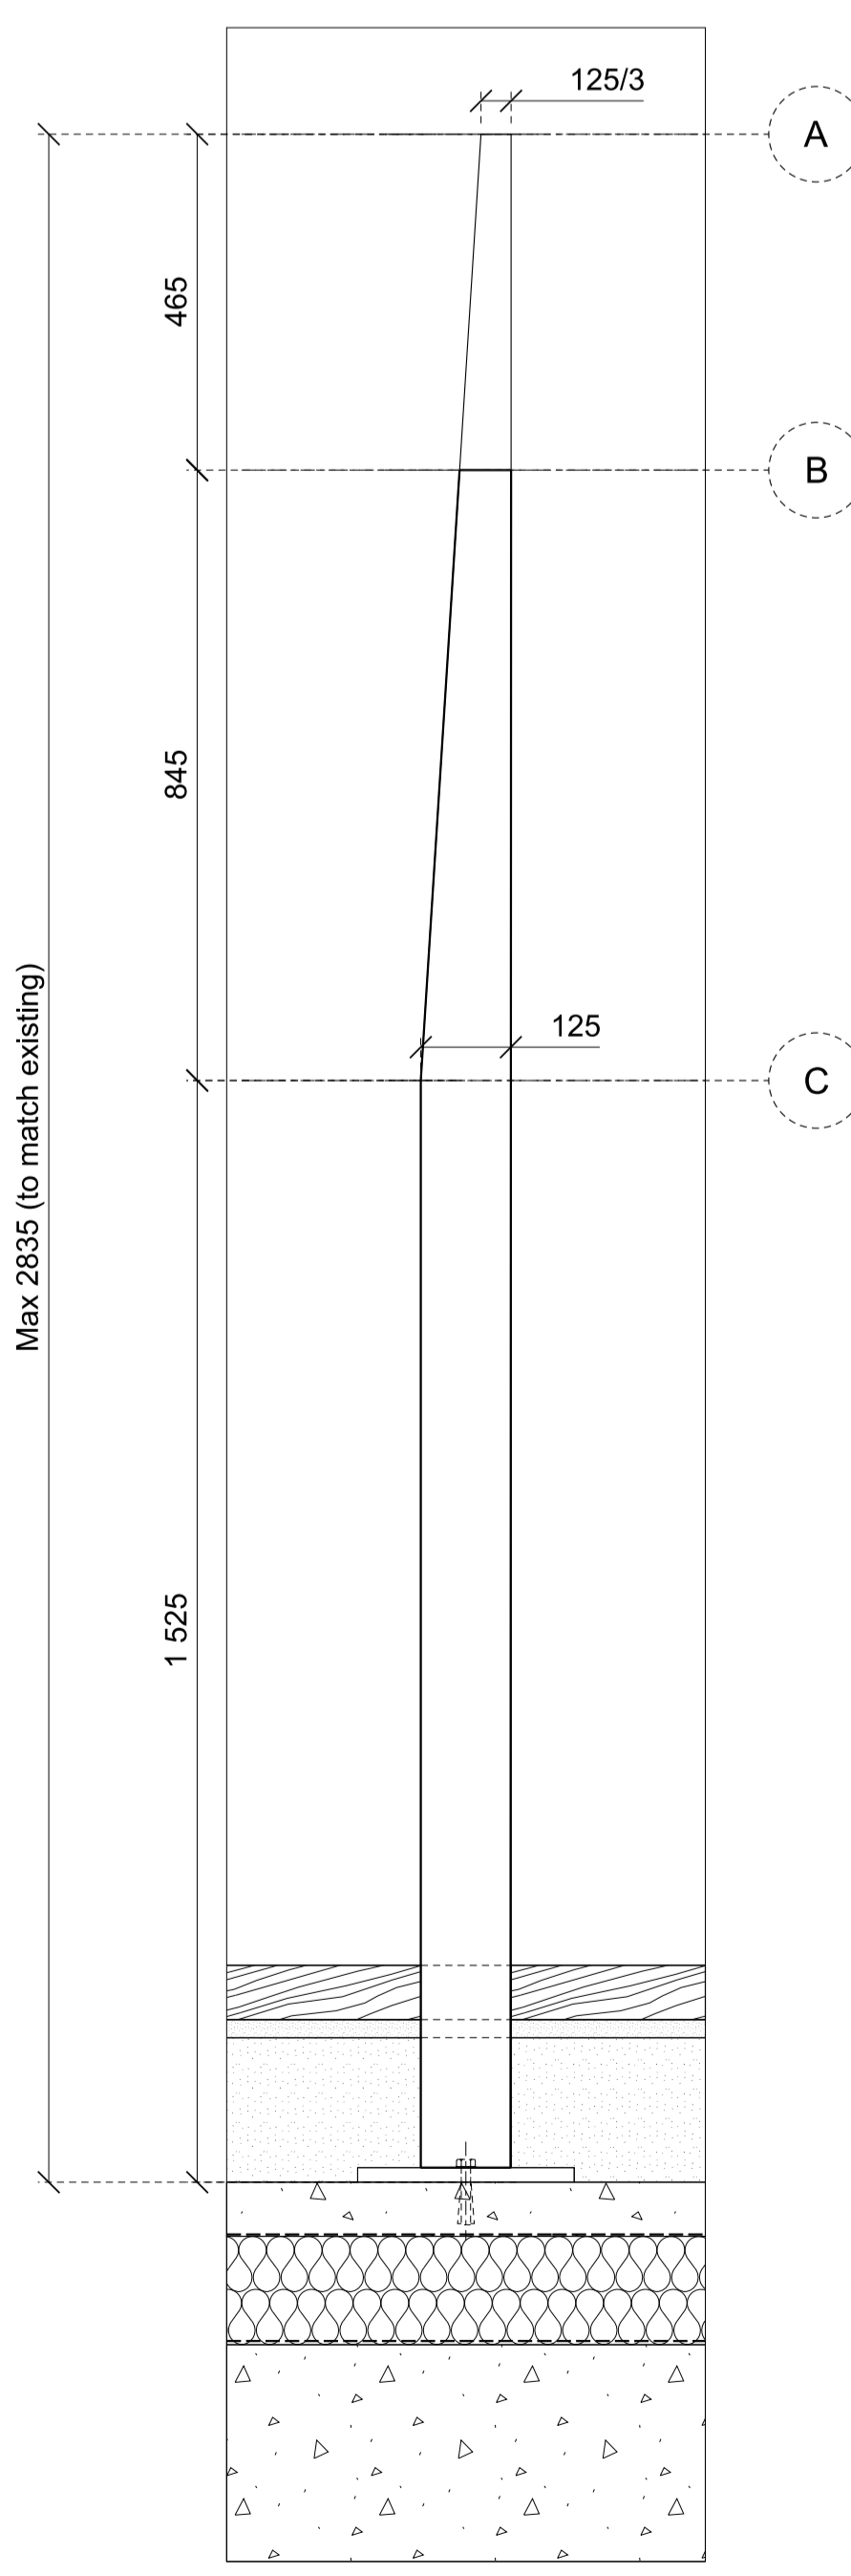

07 SHORT ELEVATION 1:10

Drawing Purpose		Revision	Date	Description	Notes
CONSTRUCTION		T1	13-10-2011	For Tender. General update to handrail details. Sheet layout updated.	
Drawn by	Checked by	C1	18-12-2012	For Construction. Planters removed from Montague Place. Railing height and profile revised. Mitred joint in Granite pavers updated to but joint (detail 05).	
Do not scale-off this drawing. RSHIP take no responsibility for any dimensions obtained by measuring or fixing from this drawing and no reliance may be placed on such dimensions. If no dimension is given, it is the responsibility of the recipient to ascertain the dimension specifically from the Architect or site measurement.					
The signing of all structural and service elements must always be checked against the relevant engineers drawings. No reliance should be placed upon signing information shown on this drawing.					

Project	5370 British Museum Rogers Stirk Harbour + Partners	Drawing Title	Detail Metal Work Railings (Type BAL-106)
Contact	Thames Wharf Rainville Road London W8 9HA	Scale @ A0	1:25
	tel: 020 7385 1255 fax: 020 7385 8429 email: JS370@rshp.com www.rshp.com	Drawing Number	RSHP-44-DR-2521
		Revision Date	31-07-2010
		Revision	18-12-2012