


ELEVATION

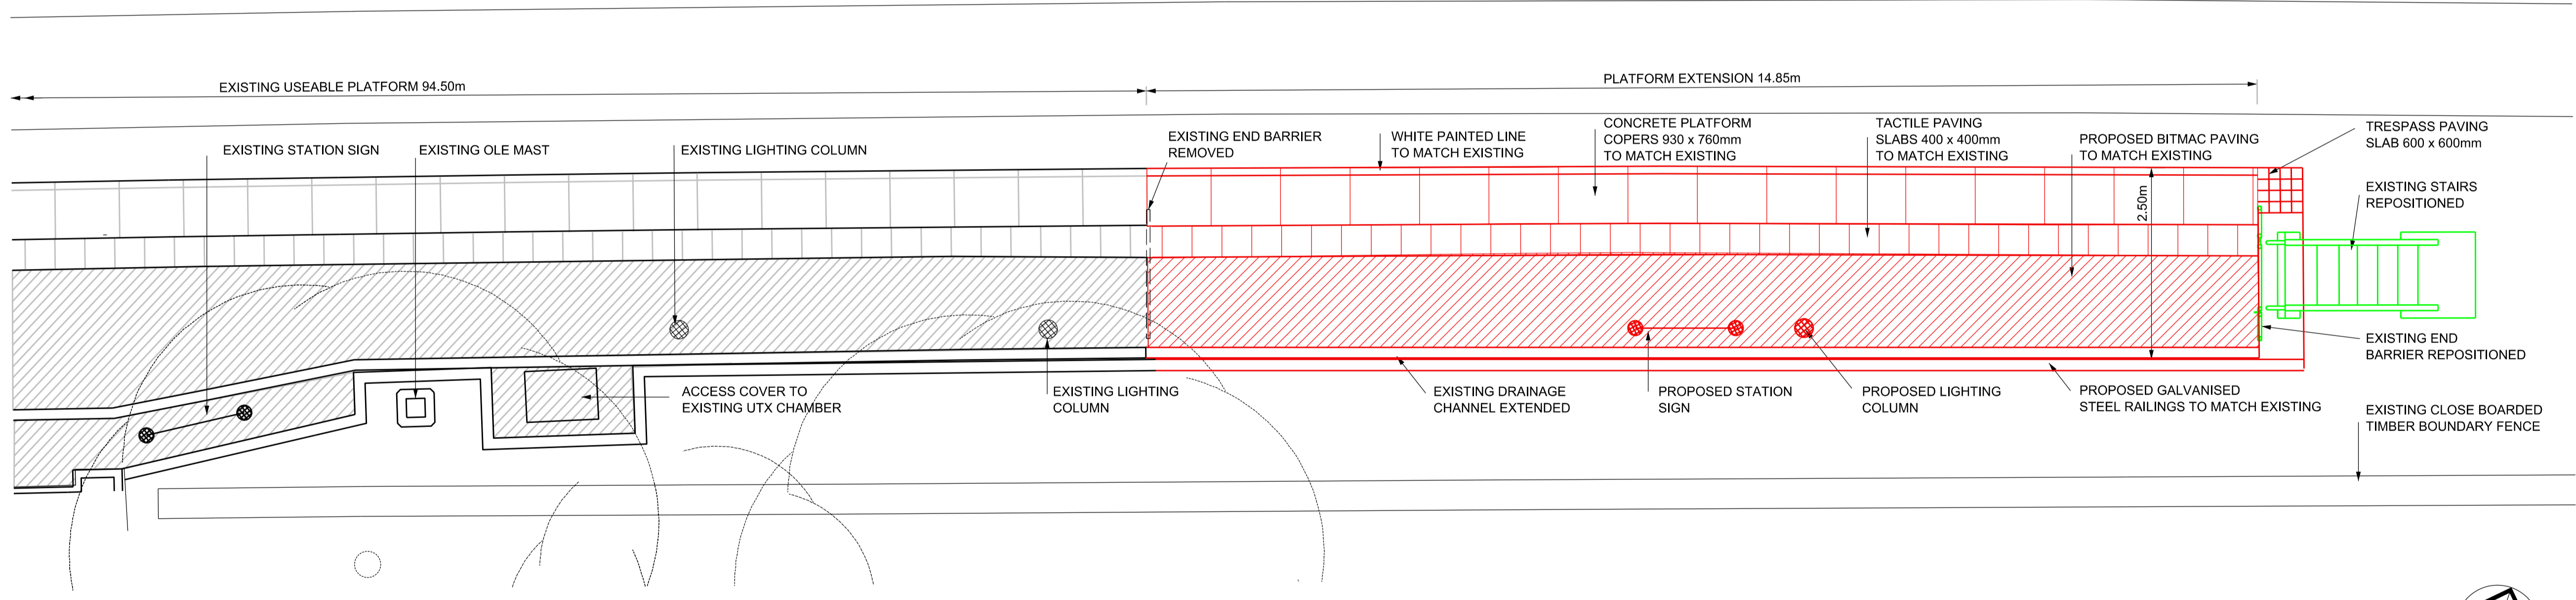

PLAN - PLATFORM 1 (WESTBOUND)



KEY PLAN - NTS

NOTES - LEGEND:


— PROPOSED CONSTRUCTION

— EXISTING CONSTRUCTION RETAINED

NEW SIGNAGE AND LIGHTING COLUMN POSITIONS INDICATIVE ONLY

GENERAL NOTES:

1. ALL DIMENSIONS ARE IN MILLIMETERS UNLESS STATED OTHERWISE.
2. DRAWINGS ARE BASED ON ORDNANCE SURVEY LAND TILES AND ENHANCED WITH TOPOGRAPHICAL SURVEY DATA COLLECTED VIA HALCROW AS PART OF THE GRIP 4 LOCIP DESIGN PROCESS.
3. PROPOSED WORKS ARE BASED UPON THE HALCROW GROUP LTD GRIP 3 DESIGN REPORT FOR THE NORTH LONDON LINE. REFER TO DOCUMENT NUMBER LCNP-HAG-EN00-01_AM-W-0001
4. DETAILS OF ELEVATIONS, HEIGHTS AND ARRANGEMENT BASED ON NLRIIP DRAWINGS SUPPLIED BY HALCROW. IT IS RECOMMENDED THAT THE DESIGN INFORMATION CONTAINED IN THIS DRAWING IS FURTHER VALIDATED ON SITE.

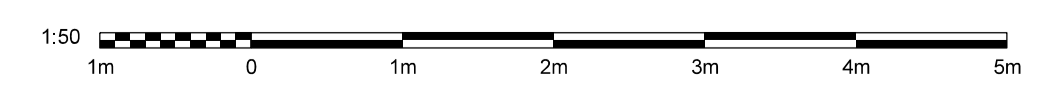

COORDINATES TO LONDON SURVEY GRID. PROJECT LEVEL DATUM IS 100 METRES BELOW NEWLYN DATUM.		© CROWN COPYRIGHT AND DATABASE RIGHTS - 2012 ORDNANCE SURVEY - 100038971		DO NOT SCALE DISTORTION CAN OCCUR		<table border="1"> <tr> <th>NAME</th> <th>DATE</th> </tr> <tr> <td>TC</td> <td>10.05.13</td> </tr> <tr> <td>MW</td> <td>10.05.13</td> </tr> <tr> <td>PW</td> <td>10.05.13</td> </tr> <tr> <td>JOHN WARD</td> <td></td> </tr> </table>		NAME	DATE	TC	10.05.13	MW	10.05.13	PW	10.05.13	JOHN WARD	
NAME	DATE																
TC	10.05.13																
MW	10.05.13																
PW	10.05.13																
JOHN WARD																	
D00	10.04.13	FIRST ISSUE															
D01	10.05.13	GRIP 4 ISSUE															
REV	DATE	DESCRIPTION	BY	CHECKED	DATE	APPROVED	DATE										

		London Overground Capacity Improvement Project (LOCIP)	
HAMPSTEAD HEATH STATION PLATFORM EXTENSIONS PROPOSED PLATFORM FINISHES PLAN AND ELEVATION PLATFORM 1 (WESTBOUND)			
SHEET 1 of 1	DRAWING SHEET SIZE = A1	SCALE 1:50	SUITABILITY D2
LCNP - HAG - F 00 CT - EN27_2 - DR - W - 0320			D01 REVISION

ISSUED FOR TENDER
STATUS