



REAR GARDEN

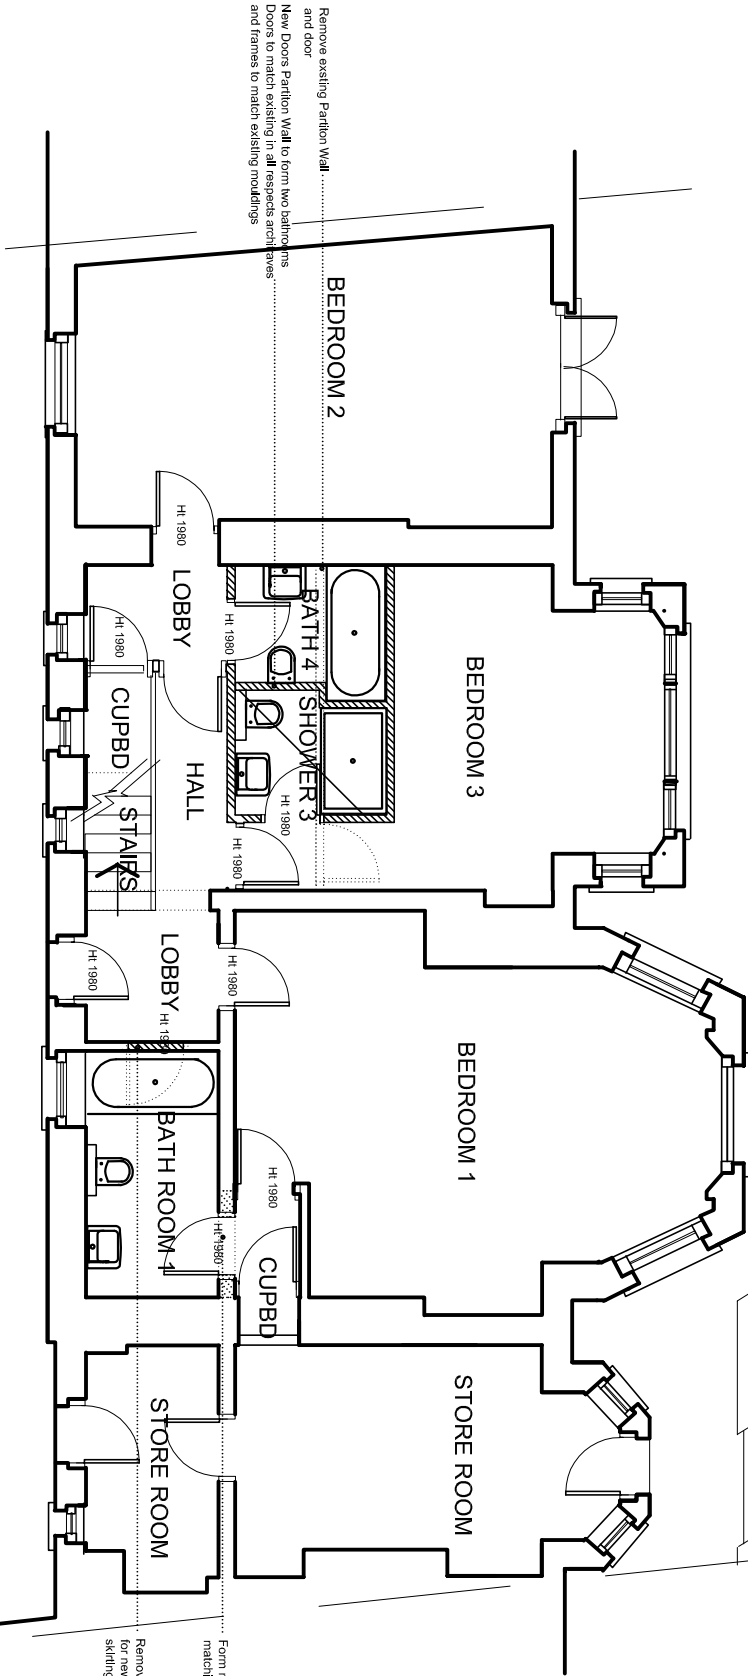

BASEMENT AS PROPOSED

FRONT AREA

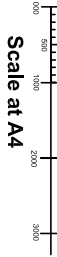

Remove existing Partition Wall and door
Doors to match existing in all respects architraves and frames to match existing mouldings

Form new door opening, door to match existing matching frames and architraves

Remove ex door and frame and reuse for new door to bathroom with opening skirtings to match existing

NEALE & NORDEN
ARCHITECTS

17 DARTMOUTH PARK AVENUE LONDON NW5 1JL
t 0207 613 4223 e norden77@aol.com

NO. DATE DESCRIPTION

A 10.06.11 Door heights added

project

FLAT 4A KEATS GROVE

sheet title

D05A

all alterations to be written on this

job no. 408/D05A

scale 1:100/A4, 1:50/A3

date 25.07.10

DRAWN BY

CHKD BY















