


PROPOSED SOUTHERN SECTIONAL ELEVATION - SECTION A-A

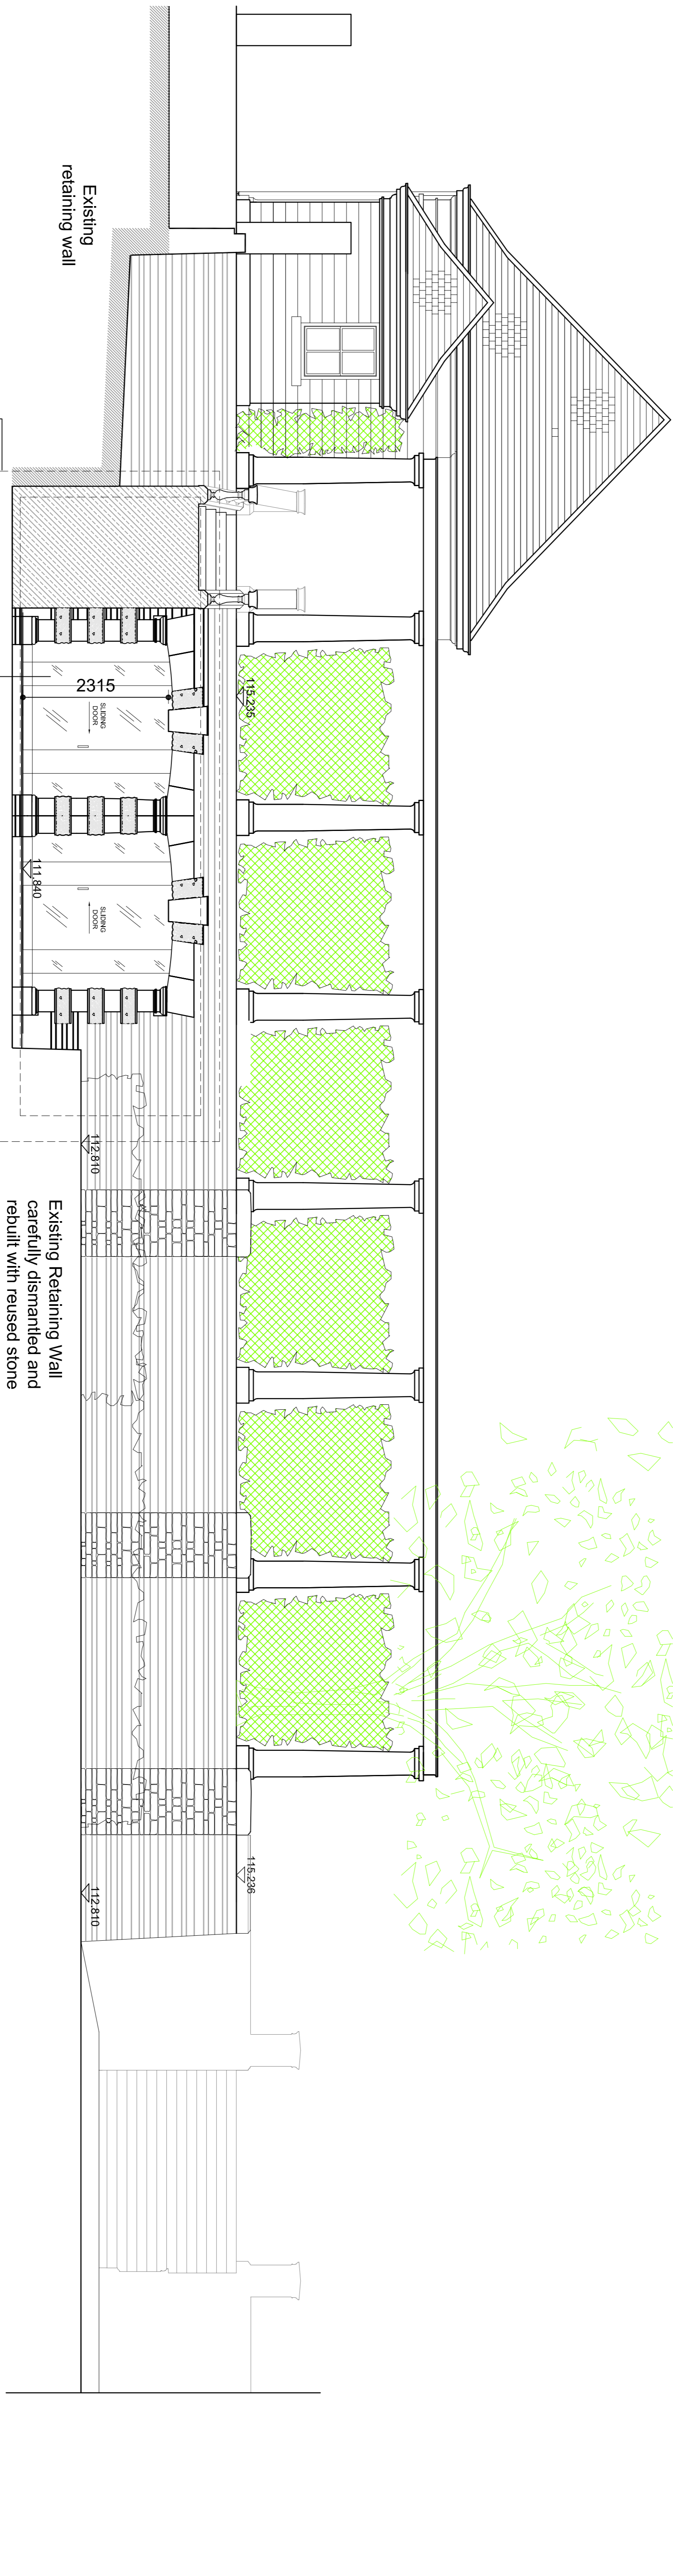

PROPOSED WESTERN SECTIONAL ELEVATION

GENERAL NOTES:

Key:

Client		Issue		Title	
Wimhurst Construction Management Ltd		Planning		PROPOSED SOUTHERN & WESTERN SECTIONAL ELEVATIONS	
Project		Date		Scale	
41 HIGGATE WEST HILL LONDON, N6		JAN. 2013		1:50 @ A1, 1:100@A3	
Drawing Number		Drawn By		Checked By	
2228-01/01/05		PSH		ST	
Revision		Date		By	
D		15/02/13		JJ	
A		19/03/13		JJ	
B		11/06/13		JJ	
C		25/07/13		JJ	
D					
Rev.		Description		Date	
		Planning Issue Update		15/02/13	
		Planning Issue Update		19/03/13	
		Planning Issue Update		11/06/13	
		general updates		25/07/13	

scott&twine
ARCHITECTS & INTERIOR DESIGNERS
Lamb House, Church Street, Chislehurst, London WA 2PD
T +44 (0) 20 7873 2272
www.scott-twine.co.uk

© Scott & Twine LLP 2013