



REVISIONS

Rev. By Date  
A\_Front fence shown. 11.07.13 LV

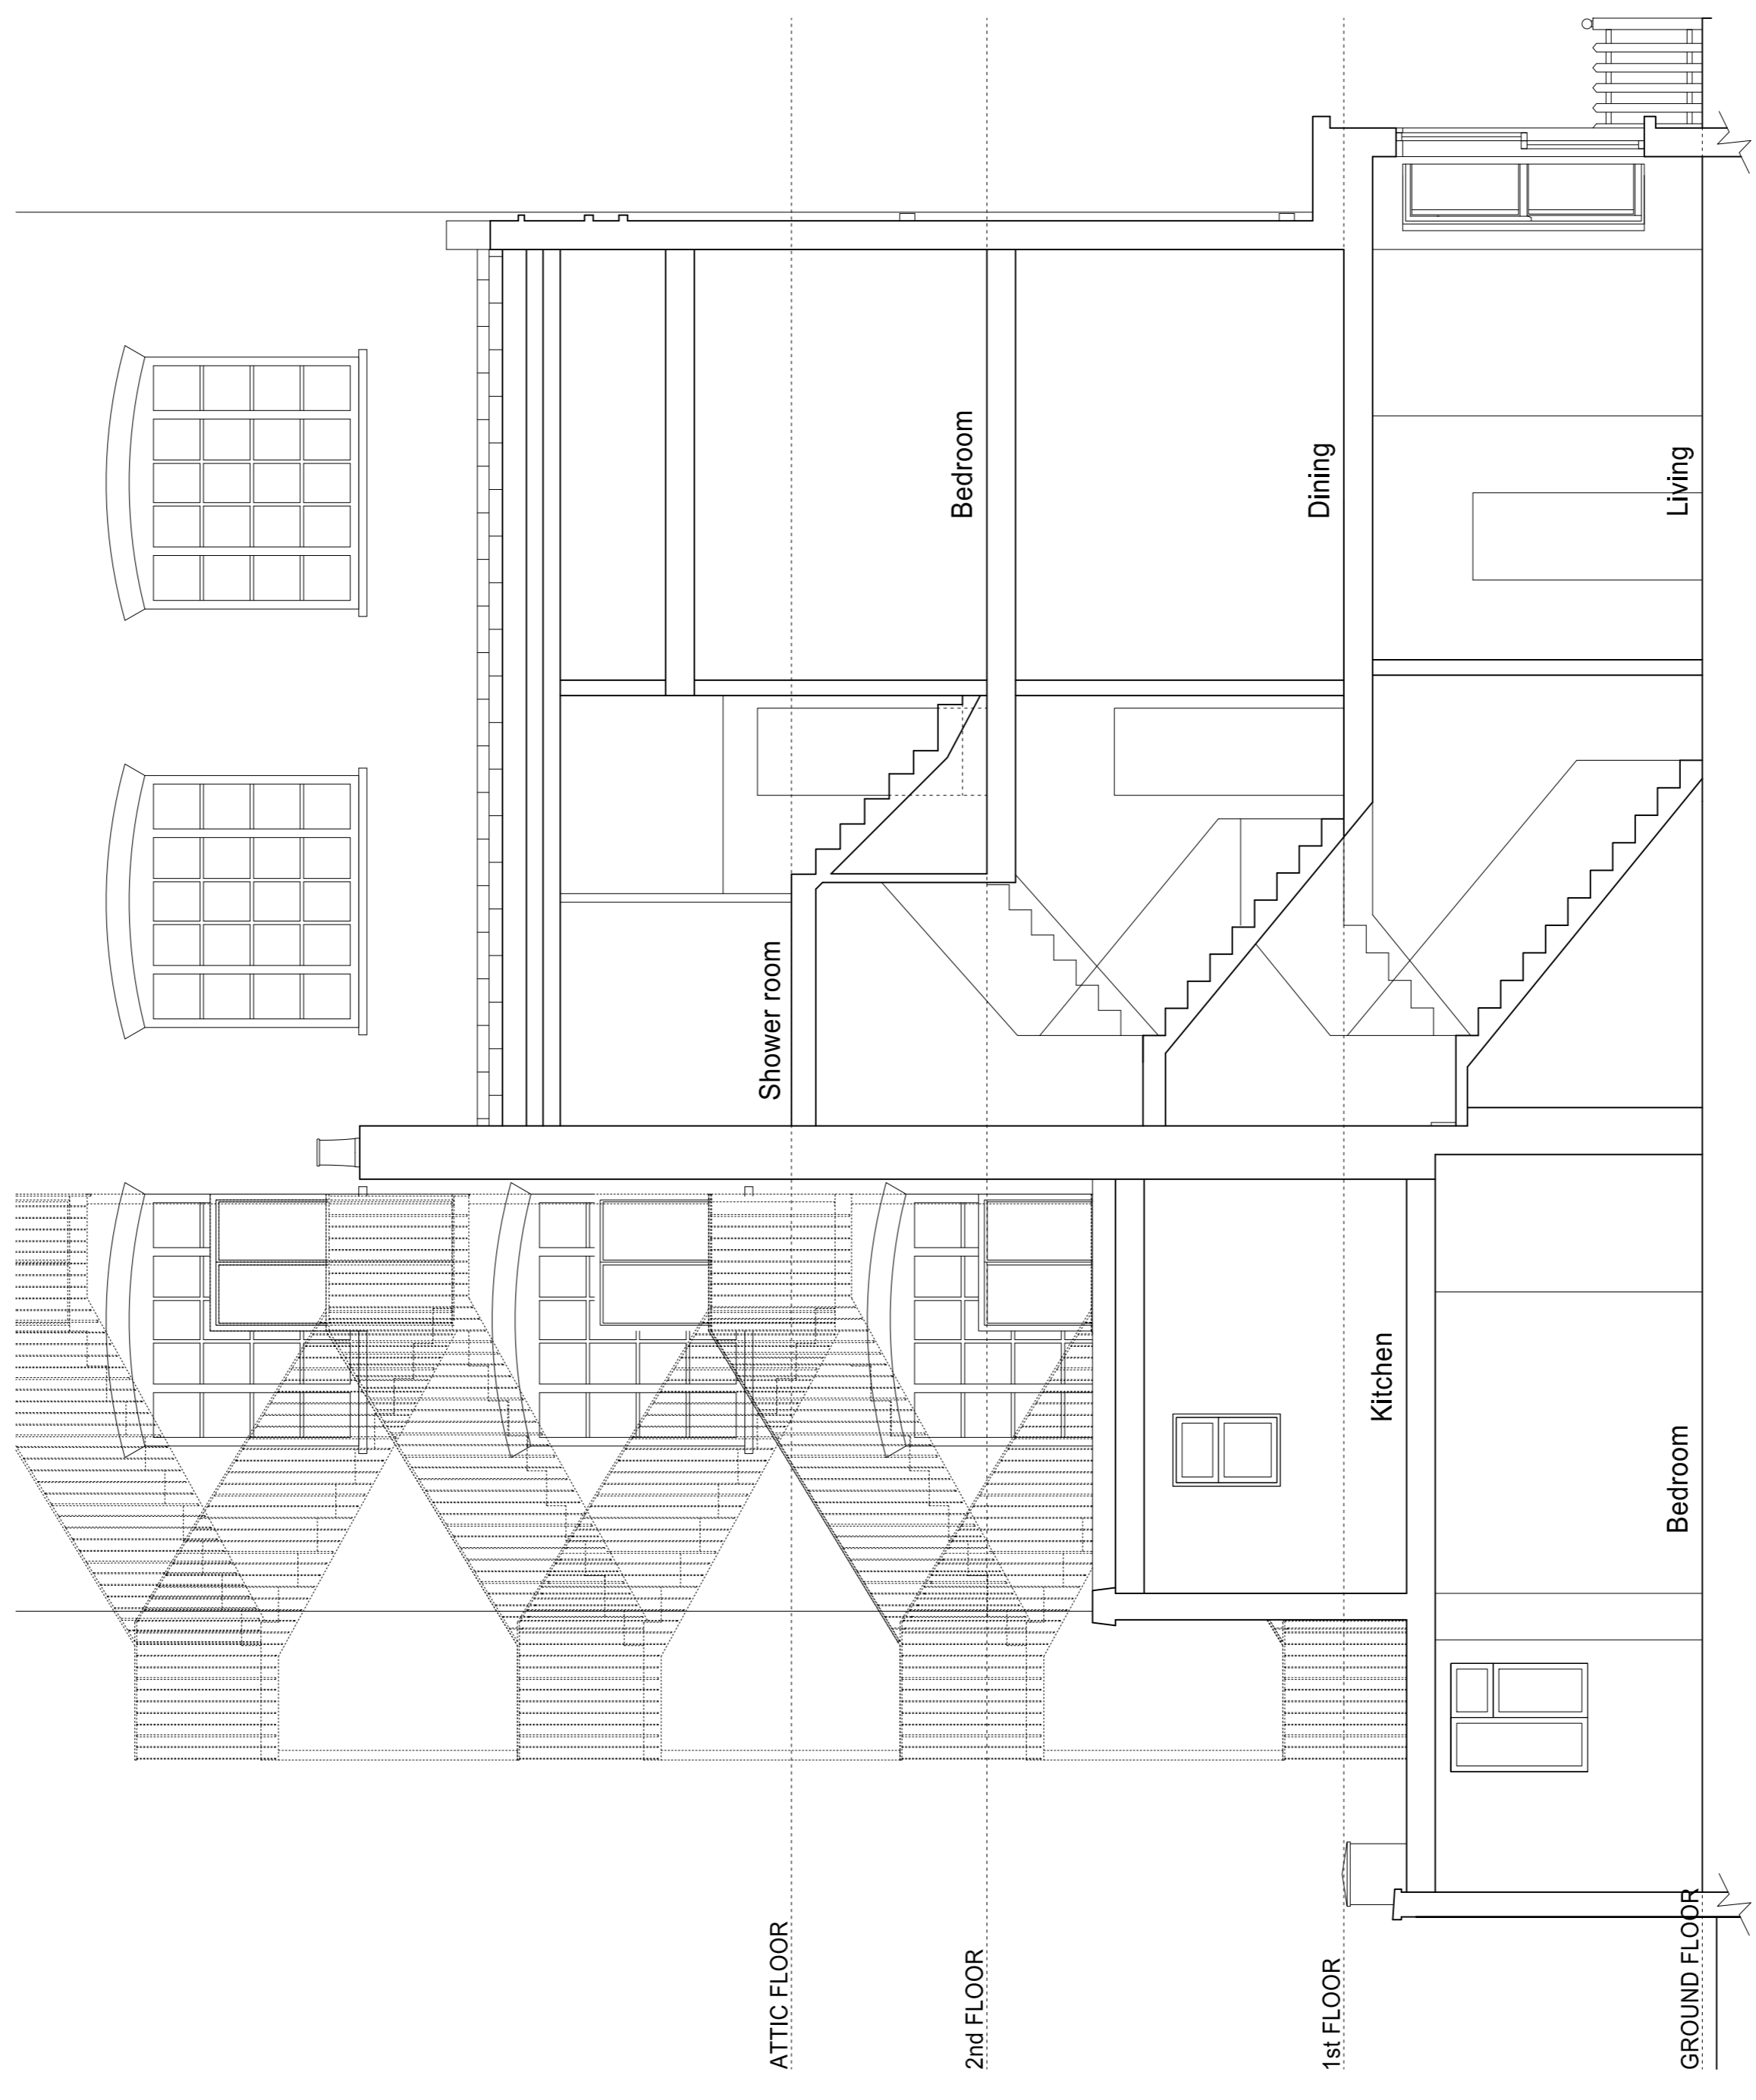

EXISTING SECTION BB'

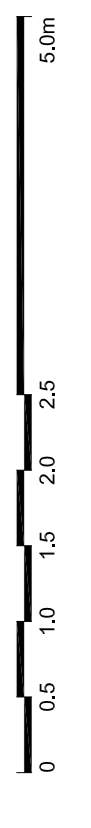

**PLANNING APPLICATION**

ALL DIMENSIONS TO BE CHECKED ON SITE  
WORK TO FINISHED DIMENSIONS ONLY  
REPAIRS TO EXISTING STRUCTURE TO BE COMPLETED  
AT ONCE BEFORE PROCEEDING

**Contemporary Design Solutions**

46 Great Marlborough Street  
London  
W1F 7JW  
Telephone: 020 7494 6000 Fax: 020 7494 4944

**WARMHAZE LTD**

Client

**Project Title**  
Basement extension  
10 Balmont Street,  
LONDON NW1 5BH

Drawing Title  
**Existing Section BB'**

Scale: 1:50@A1, 1:100@A3 Date: March 2013  
Drawn: LV Checked: DL  
Drawing No.: **120510-A(SO)301** Rev.: **A**

CAD file: ddbb 11 Jul 2013 - 05:41pm