


REVISIONS

Rev.	Date	By
A	11.07.13	LV

A\_Front boundary wall add.

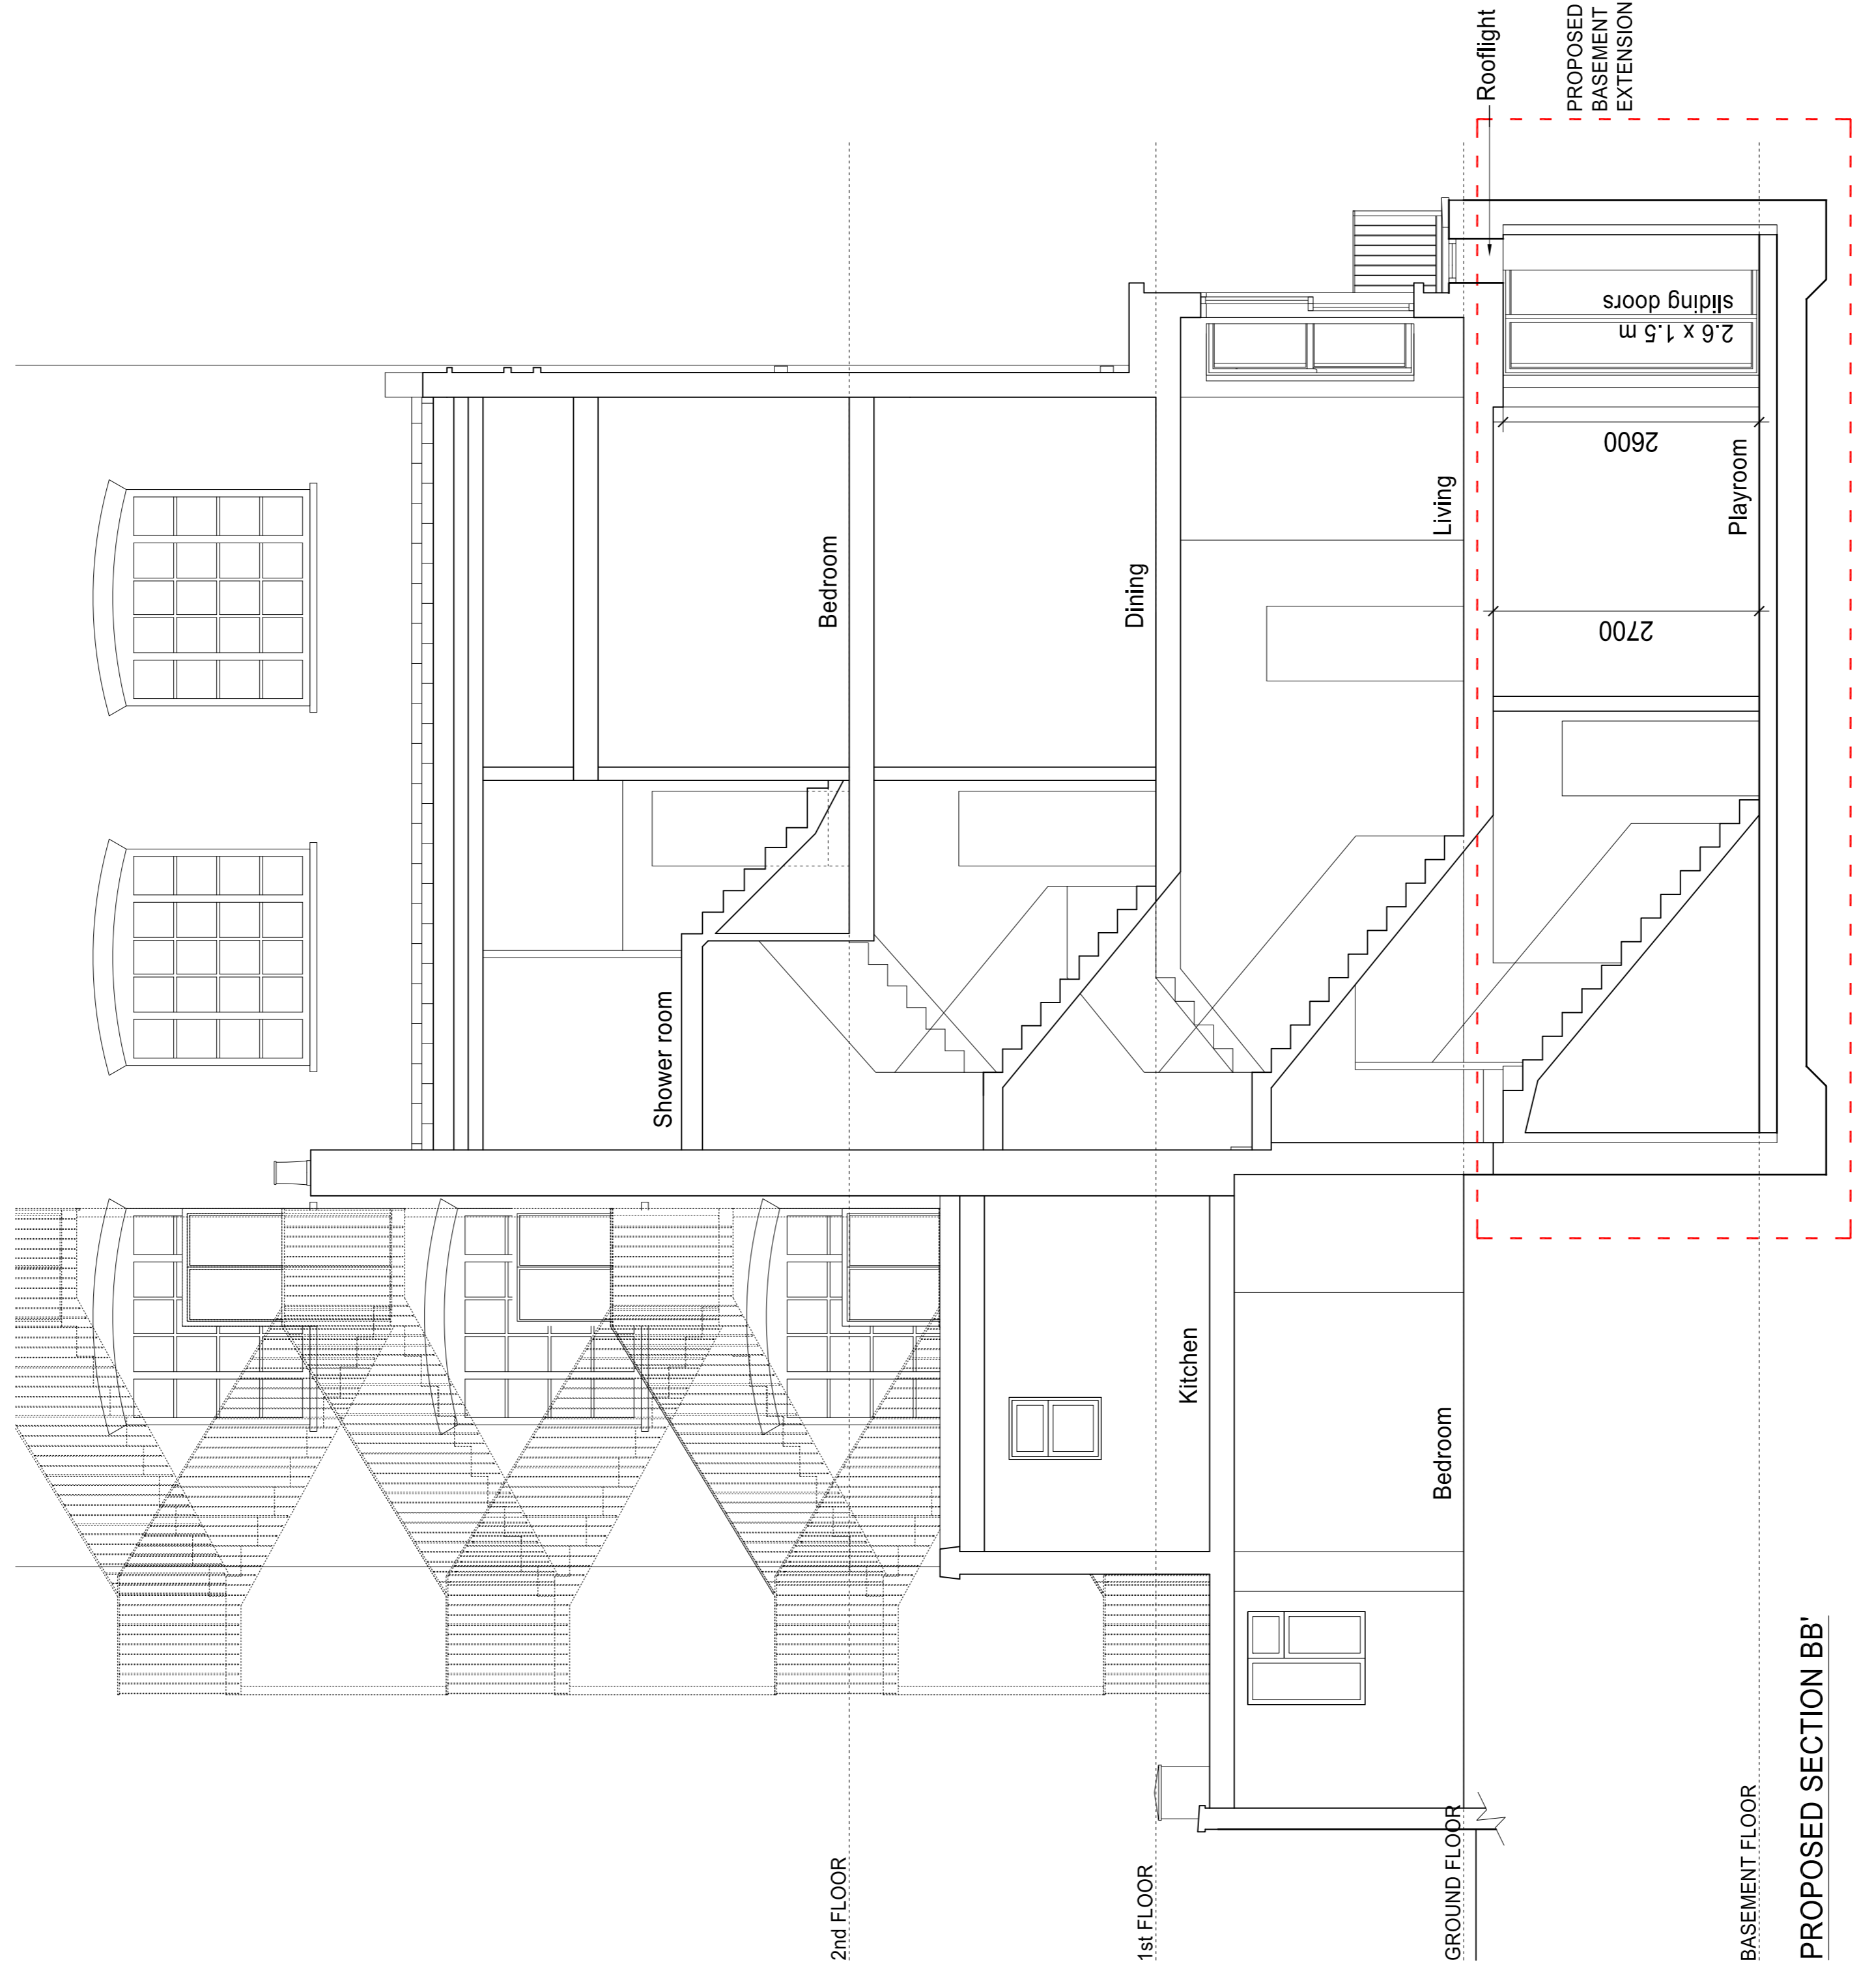

**PLANNING APPLICATION**

ALL DIMENSIONS TO BE CHECKED ON SITE  
WORK TO FINISHED DIMENSIONS ONLY  
REPAIRS TO EXISTING STRUCTURE TO BE COMPLETED  
AT ONCE BEFORE PROCEEDING

Contemporary Design Solutions  
46 Great Marlborough Street  
London  
W1F 7JW  
Telephone: 020 7494 6000 Fax: 020 7494 4944

Client  
**WARMHAZE LTD**

Project Title  
Basement extension  
10 Belmont Street,  
LONDON NW1 8BH

Drawing Title  
**Proposed Section BB'**

Scale: 1:50@A1, 1:100@A3 Date: March 2013  
Drawn: LV Checked: DL  
Drawing No.: **120510-A(GA)301** Rev: **A**

CAD file date: 11 Jul 2013 - 05:43pm