


Elevation of Eastern Entrance
Scale 1:20

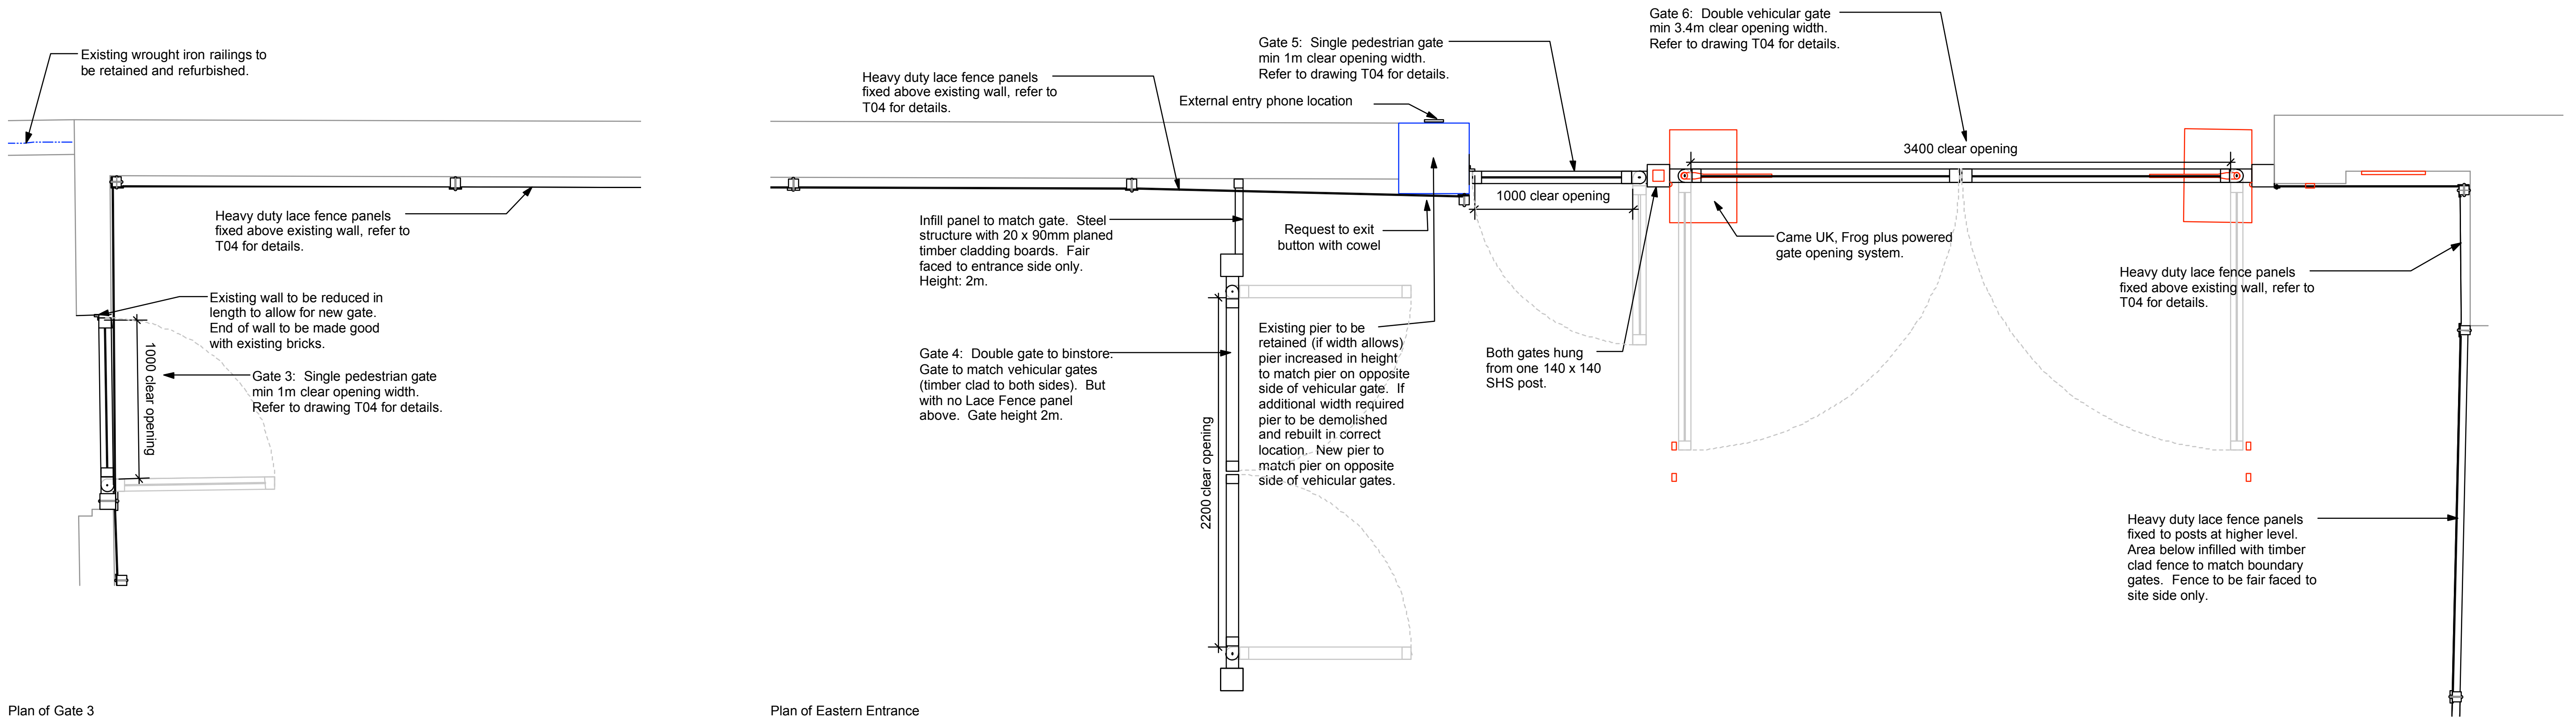

Plan of Gate 3
Scale 1:20

Plan of Eastern Entrance
Scale 1:20

NOTE:
Shop drawings for all metalwork to be undertaken, for CA approval.
Refer to M & E for electrical hardware.
Refer to engineers detail 1255 SK1

Rev	Description	Date	NOTE:
A	Status changed. Notes added.	24/7/13	Do not scale from drawing. Read in conjunction with relevant engineering, services and architectural layouts.

Agincourt House Street Boundary Details - East		Katy Staton Landscape Architecture 34 Warwick Road ENS 5EH • m: 07746702756 • kstaton@btinternet.com			
Project Number	Drawing Number	Drawing Status	Revision	Scale	Date
051-AG	T06	FOR CONSTRUCTION	A	1:20 @ A1	Apr 13