
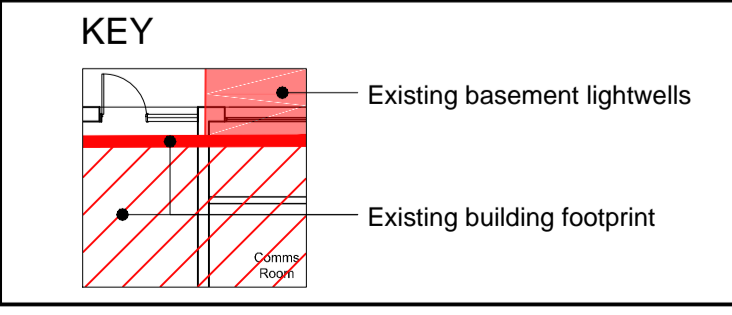
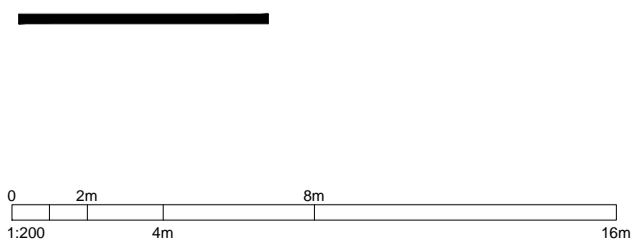
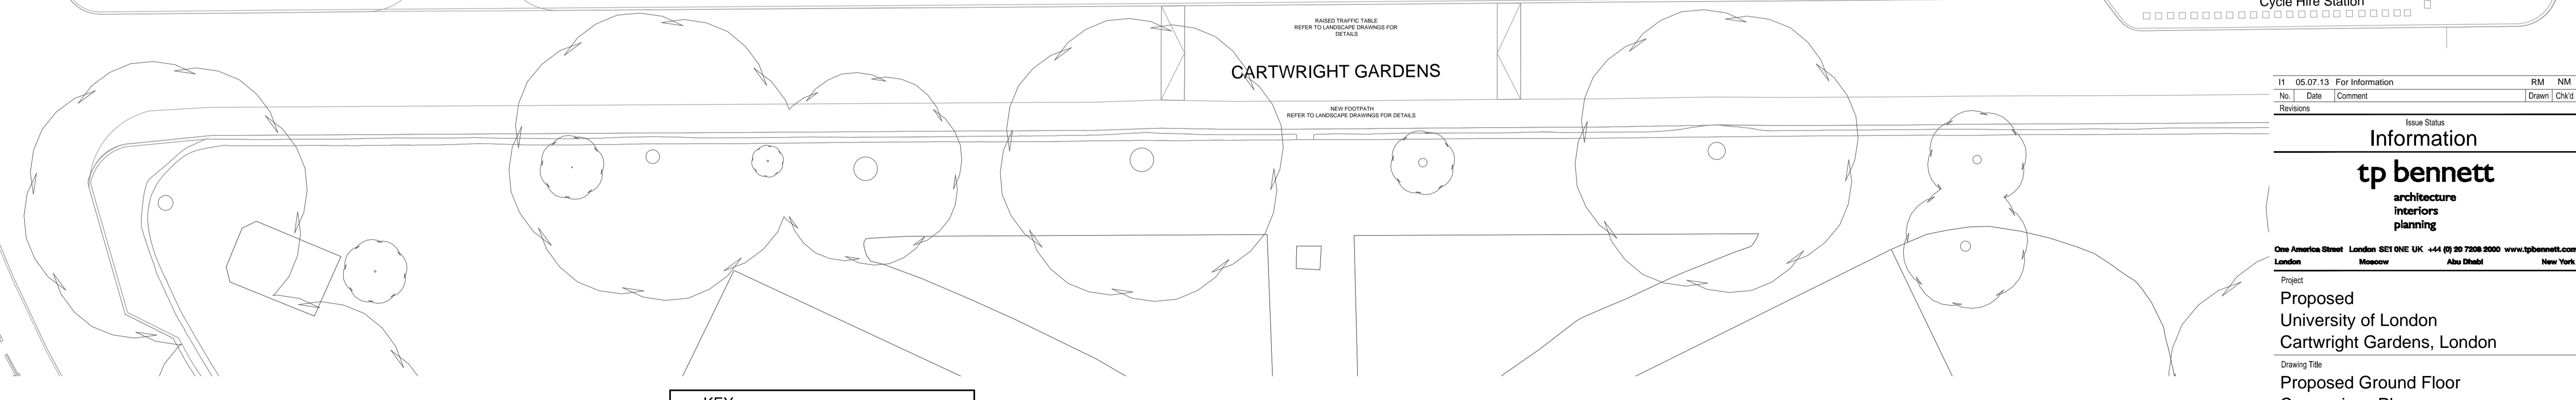


NOTES:  
 DO NOT SCALE. FIGURED DIMENSIONS ONLY TO BE TAKEN FROM THIS DRAWING. CHECK DIMENSIONS ON SITE AND REPORT DISCREPANCIES TO THE ARCHITECT.  
 THIS DRAWING IS PROTECTED BY COPYRIGHT.  
 ALL AREAS HAVE BEEN MEASURED FROM CURRENT DRAWINGS. THEY MAY VARY BECAUSE OF (EG) SURVEY, DESIGN DEVELOPMENT, CONSTRUCTION TOLERANCES, STATUTORY REQUIREMENTS OR RE-DEFINITION OF THE AREAS TO BE MEASURED.

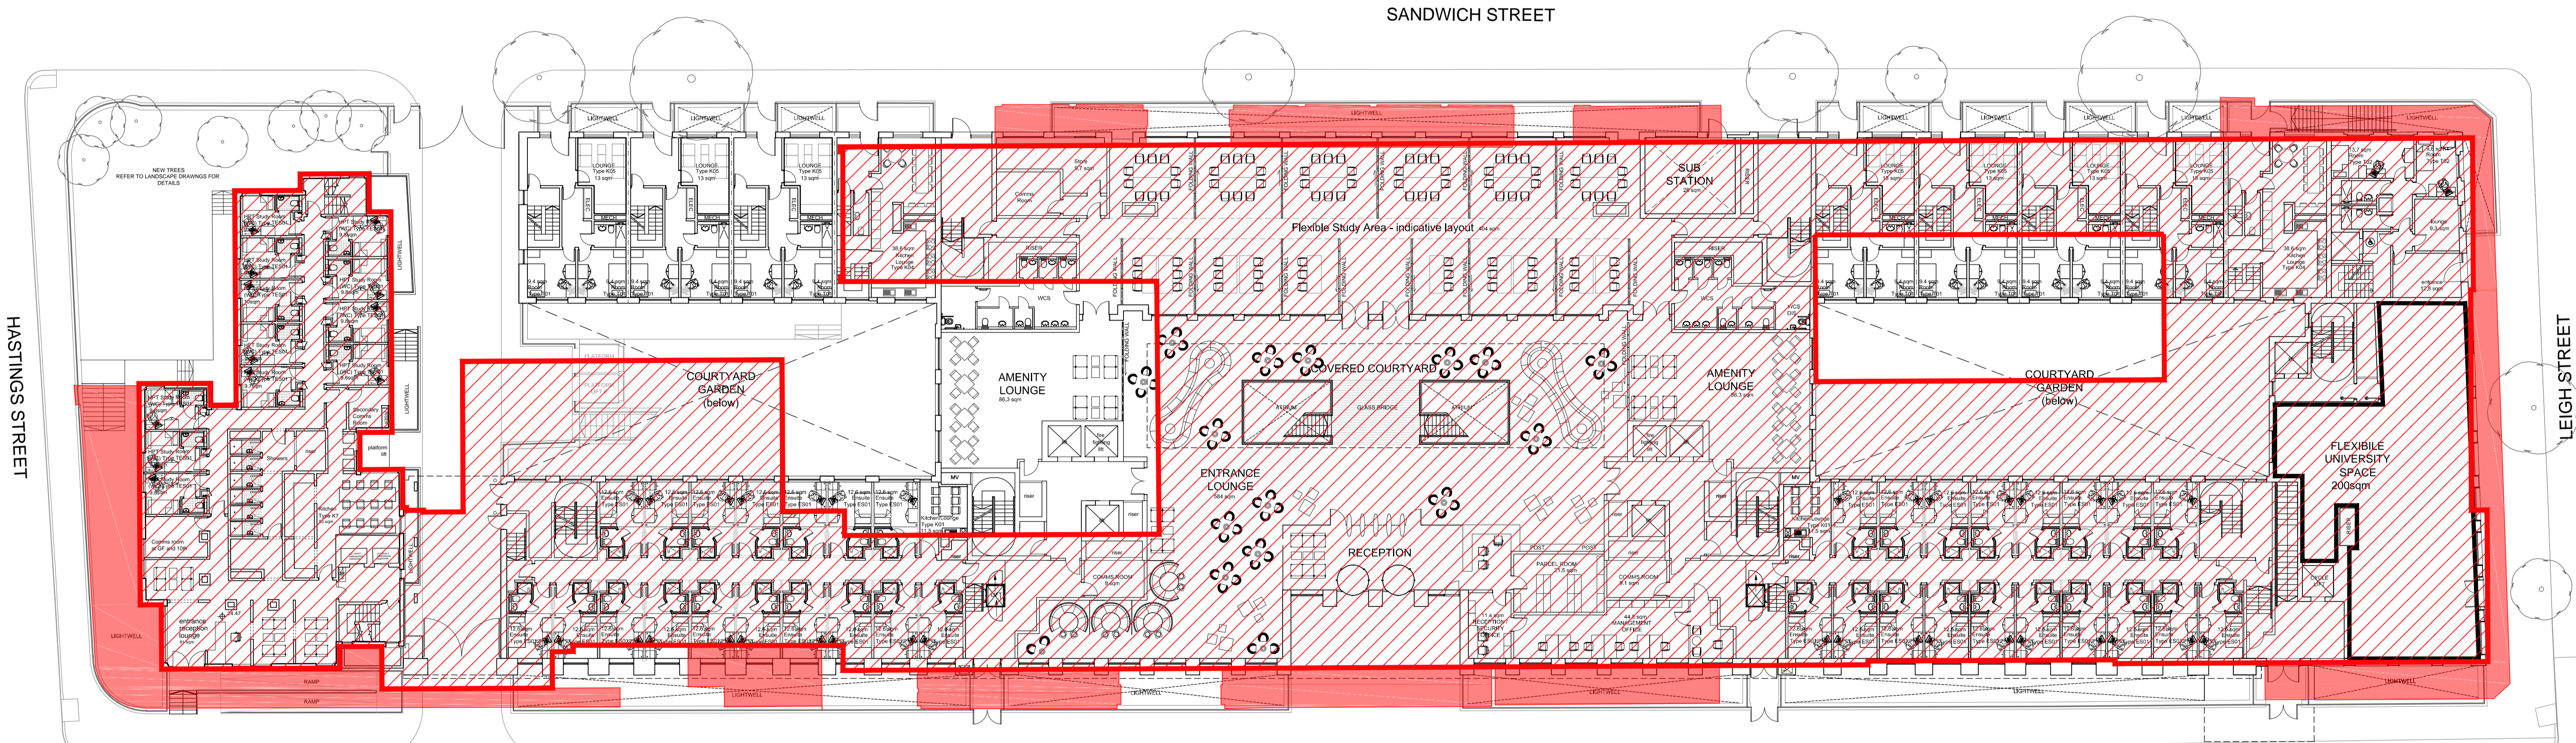

11	05.07.13	For Information	RM	NM
No.	Date	Comment	Drawn	CHK'd
Revisions		Issue Status		

**Information**  
**tp bennett**  
 architecture  
 interiors  
 planning  
 One America Street London SE1 ONE UK +44 (0) 20 7298 2000 www.tpbenett.com  
 London Moscow Abu Dhabi New York

Project  
**Proposed University of London Cartwright Gardens, London**  
 Drawing Title  
**Proposed Ground Floor Comparison Plan**

Drawn	Date	Scale @ A1/43	Alt. Ref.
RM	July 13	1:200/1:400	--
tp benett Project No.	Drawing Number	Rev	
A10417	D 1115	11	