


100

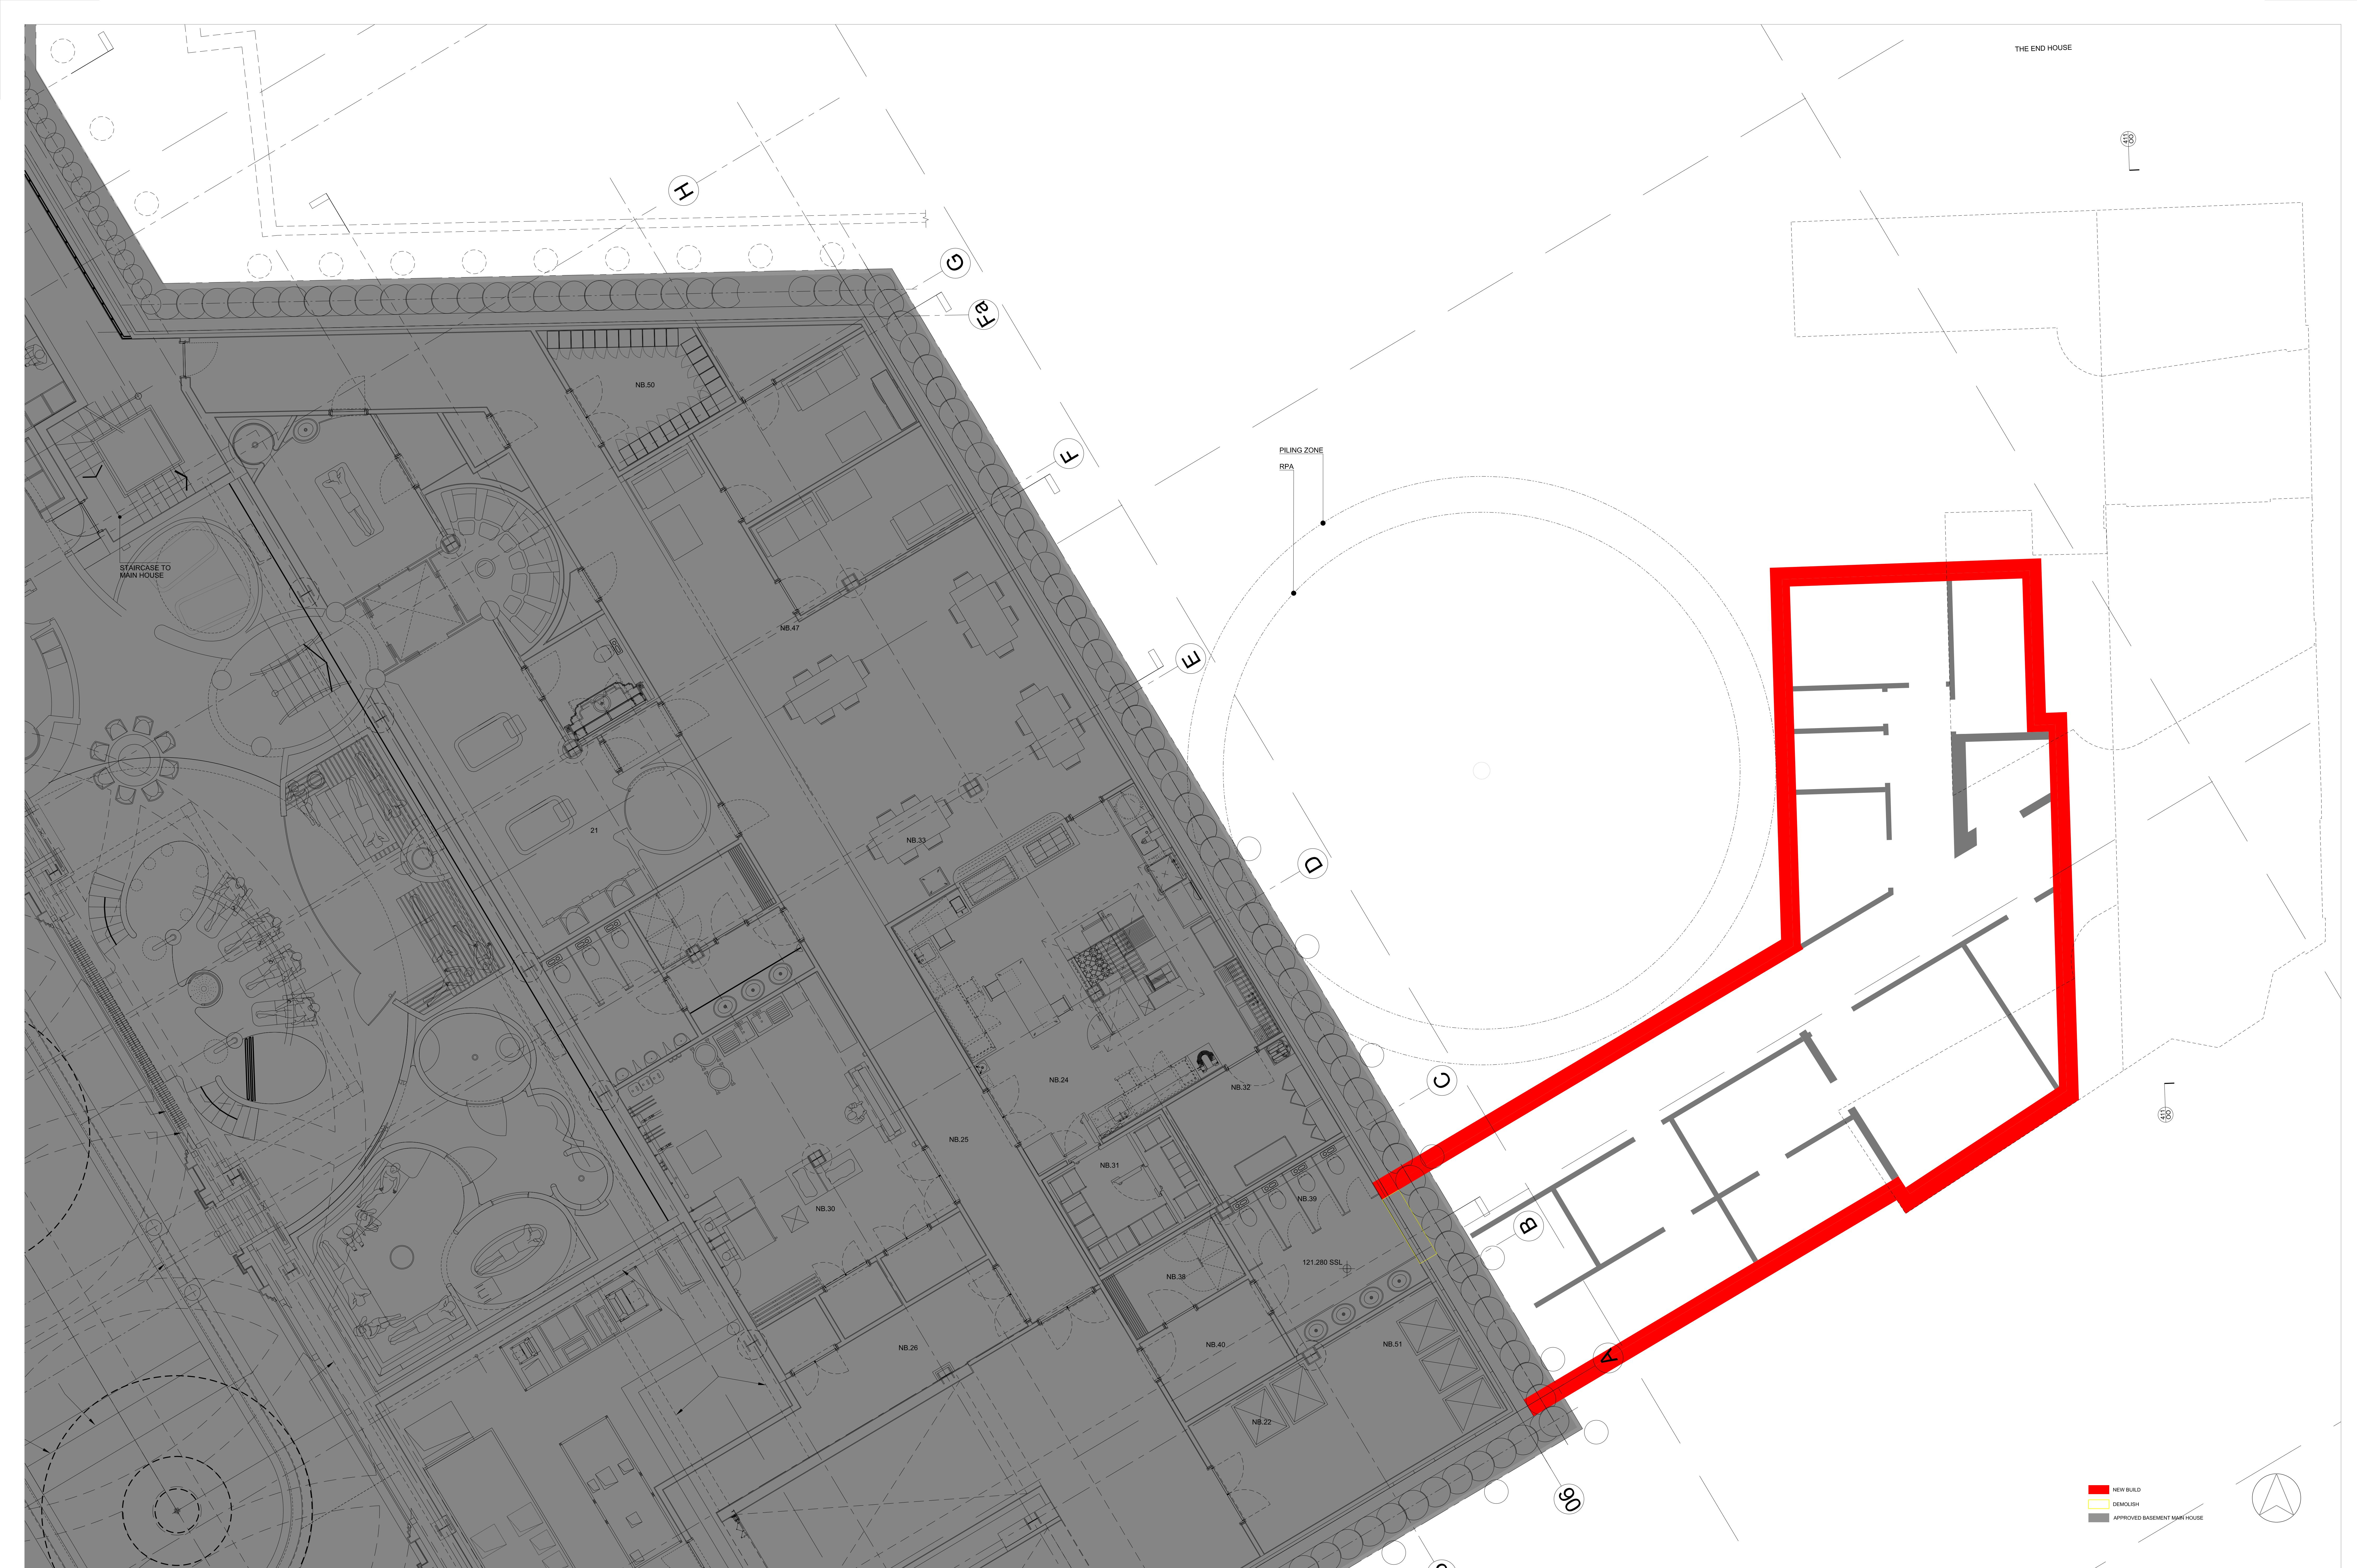

■ NEW BUILD
■ DEMOLISH
■ APPROVED BASEMENT MAIN HOUSE