


Existing Side Elevation (SE)

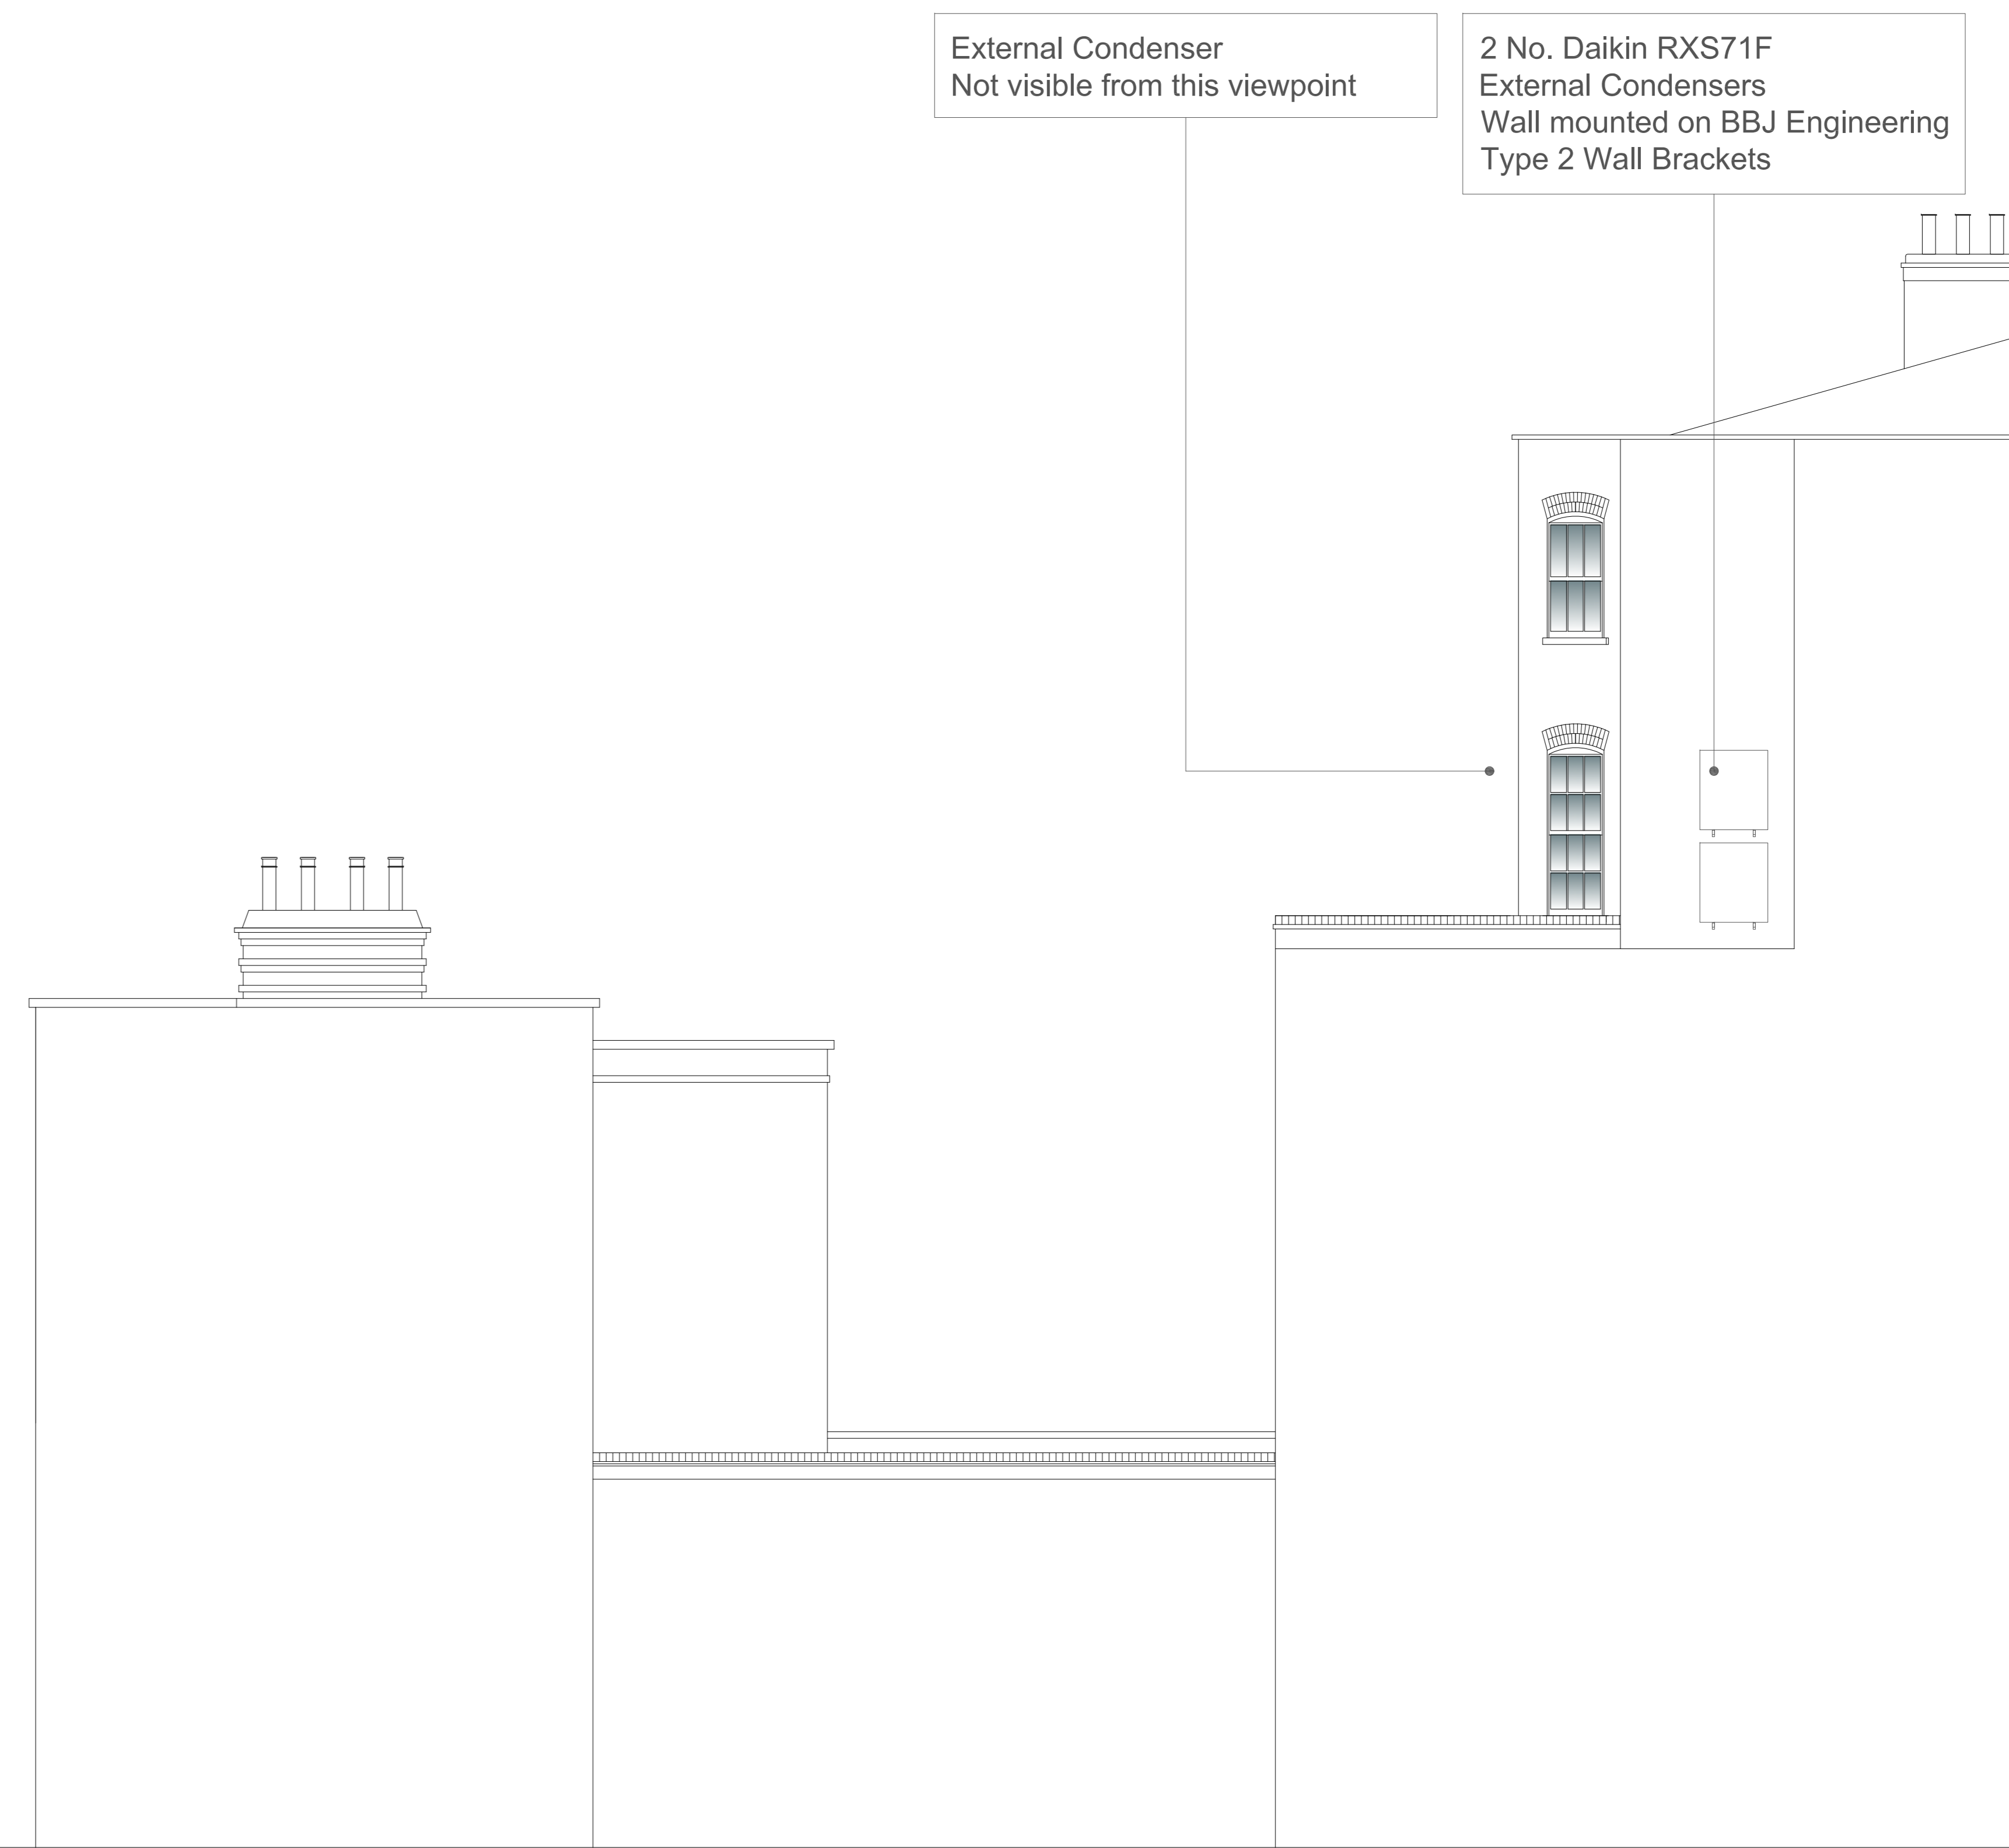

Proposed Side Elevation (SE)

This document is the property of Design Dynamics. Copyright is reserved by them and the drawing is issued on the condition that it is not copied, reproduced or retained by, nor disclosed to any unauthorised person, either wholly or in part without the express consent of a partner of Design Dynamics.
 DO NOT SCALE THIS DRAWING
 It is for general arrangement only. Dimensions should be checked on site by the contractor and discrepancies reported in writing prior to the commencement of work. When a detail is covered by different scales, the larger scale is to be worked to in all cases.
 IF IN DOUBT...ASK

		DESIGN DYNAMICS The Studio, 8 Willow Walk, Welwyn, Herts. AL6 9SQ Tel: 01438 718274 Fax: 01438 718 274	
		Title 30-31 Bedford Square Side (SE) Elevation	
		Description Existing & Proposed AC Installation	
		Approved By	
		Scale 1:50@A0	Issue Date 15/07/13
		Drawn By p.s.	
Rev.	Date	Description	Drawing No. STH-E-02
			Revision