


RAILWAY SIDINGS

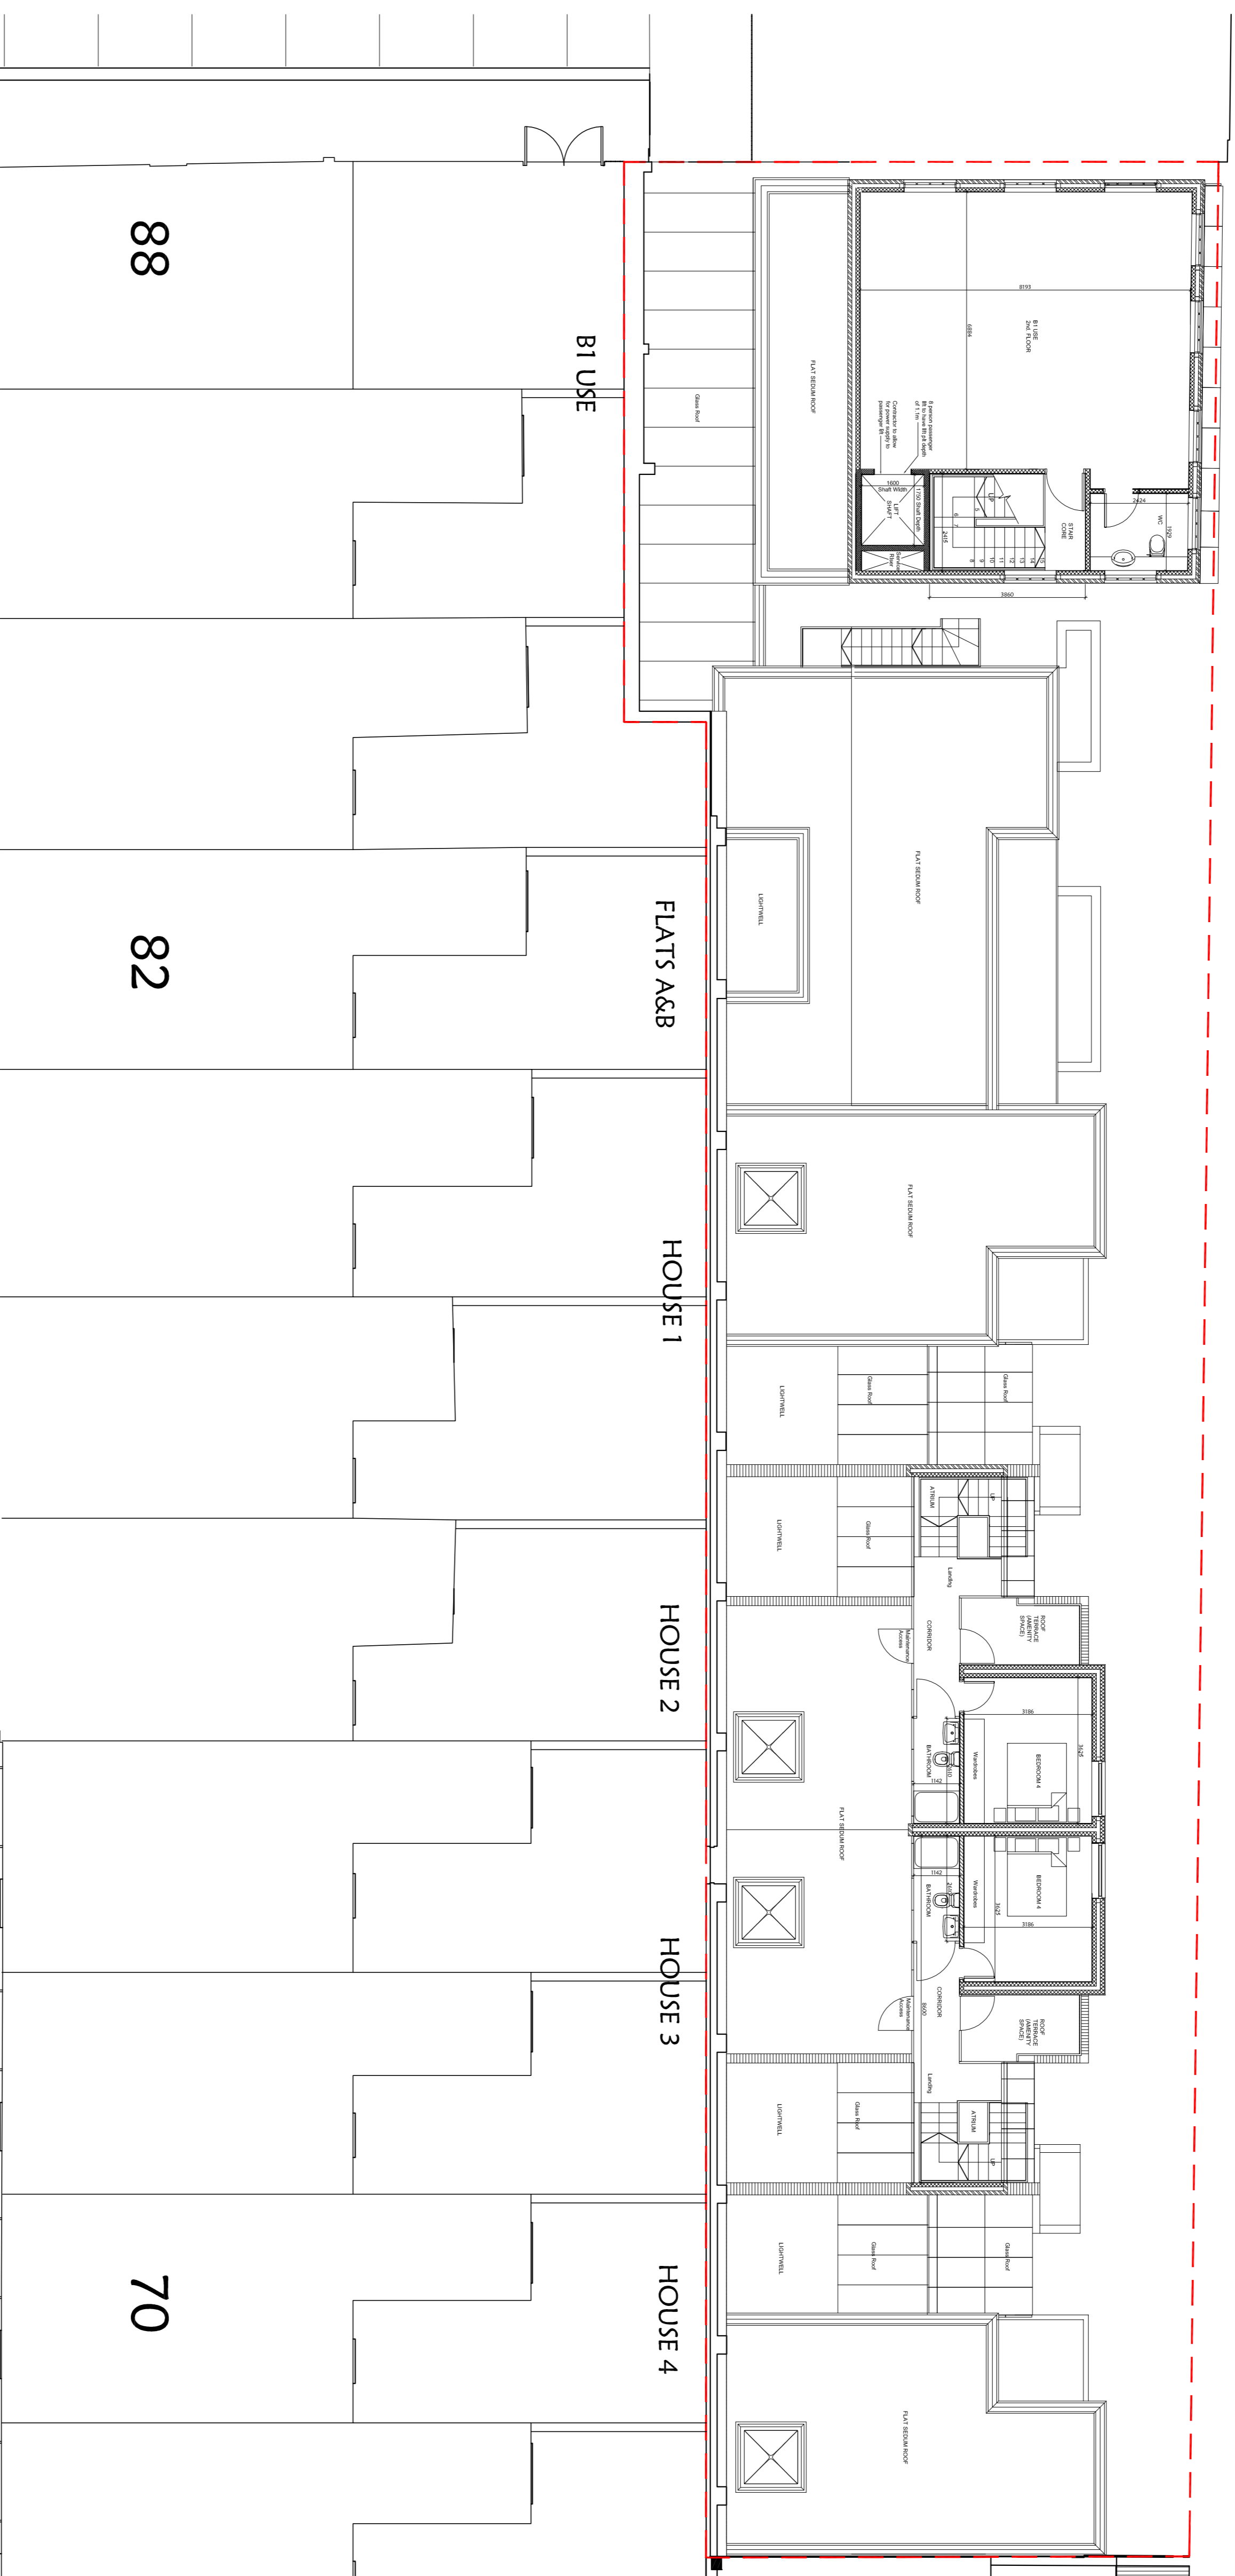

All dimensions must be checked on site and not scaled from this drawing. Any dimensional discrepancies discovered must be reported to the Surveyor before proceeding. This drawing is to be read in conjunction with all relevant documents.

This drawing is copyright © and may not be reproduced without permission

Revisions

CLIENT

SARENA LIMITED

JOB DESCRIPTION

2 DUMPTON PLACE
LONDON
NW1 8JD

DRAWING TITLE

SECOND FLOOR LAYOUT
PLANNING

Scale	Date	Drawn	Checked
1:100 @ A1	APR'13	MTH	



Cubic Building Surveying Limited
Unit 11, Isleworth Business Complex, St Johns Road,
Isleworth, Middlesex, TW7 6NL
T: 020 8568 9976 - F: 020 8568 5540
www.cubics.co.uk
info@cubics.co.uk

Drawing Number C12702 - 953