


REVISIONS

Rev.	Date	By

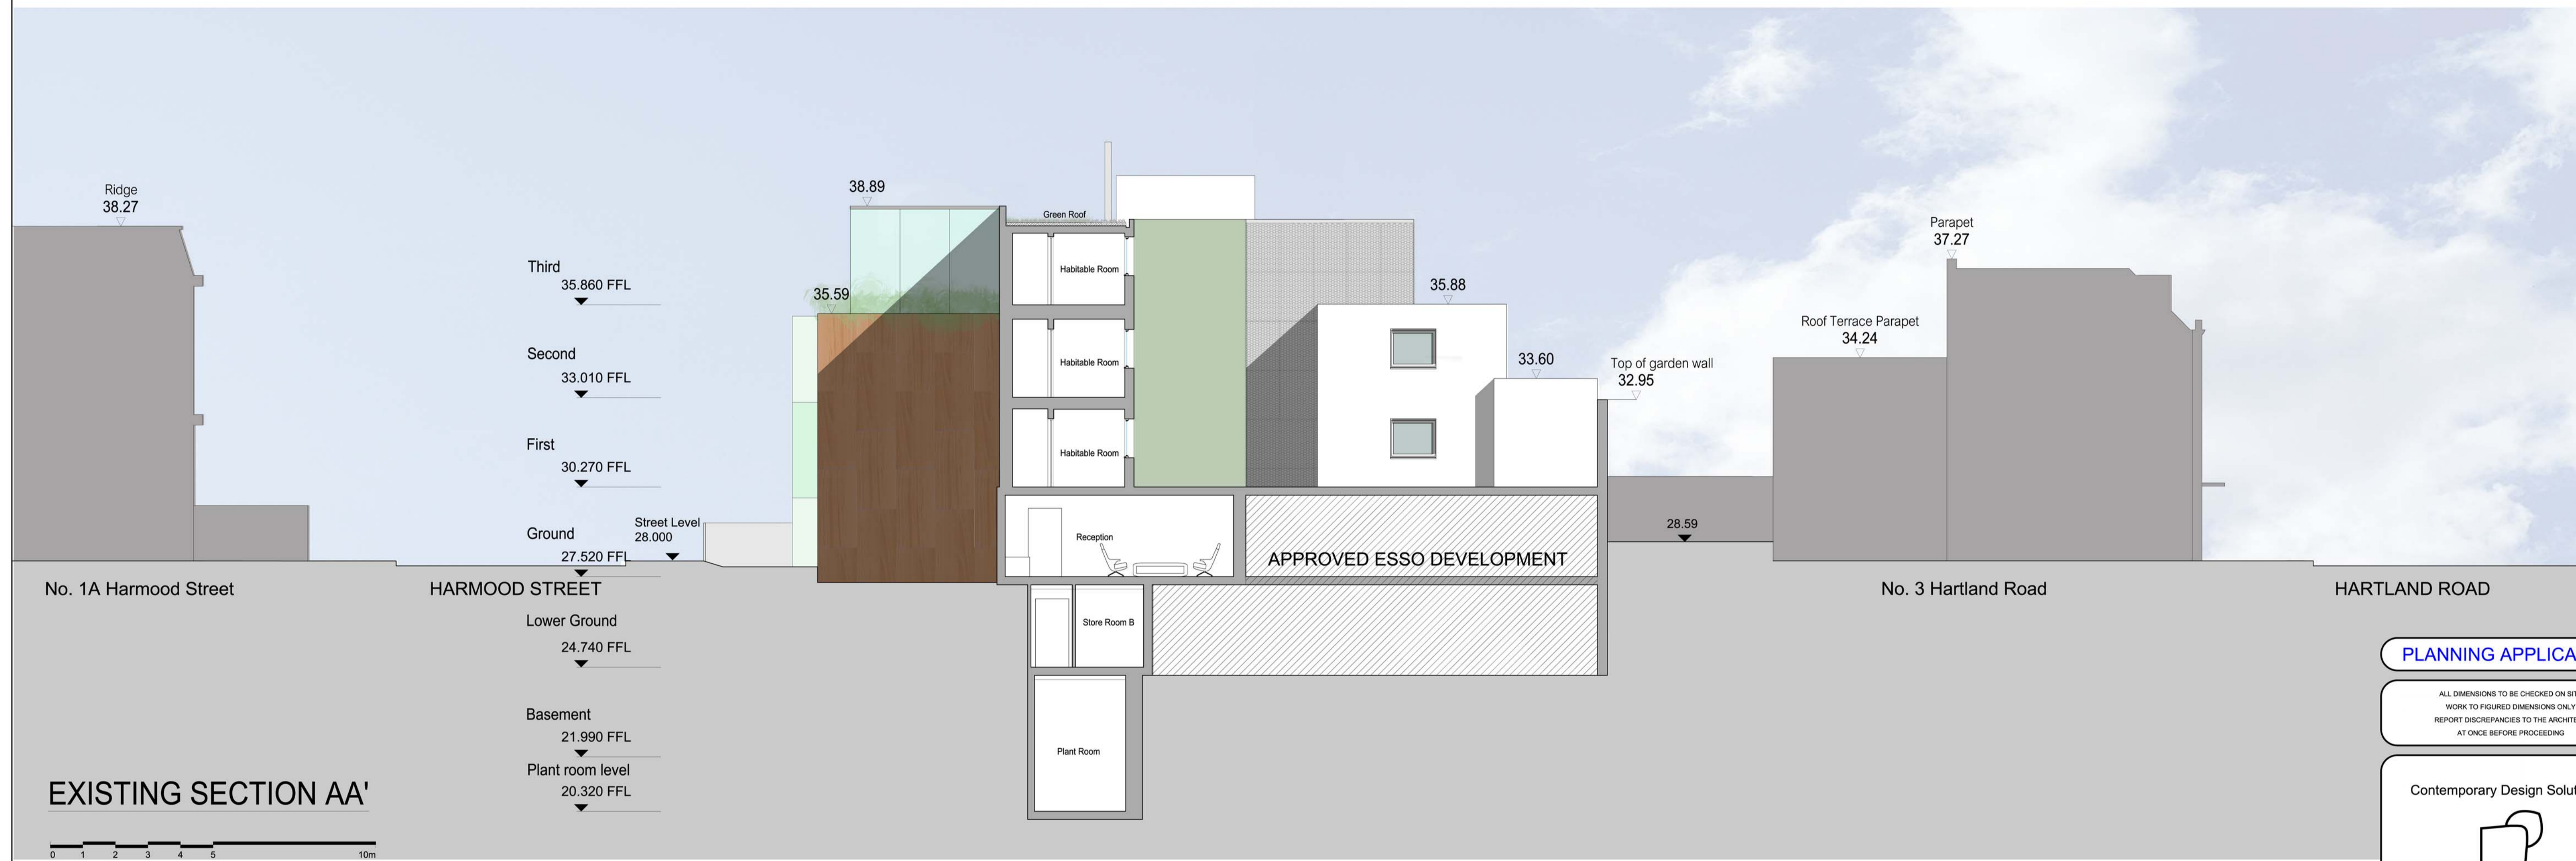

EXISTING SECTION AA'

PLANNING APPLICATION

ALL DIMENSIONS TO BE CHECKED ON SITE
WORK TO FIGURED DIMENSIONS ONLY
REPORT DISCREPANCIES TO THE ARCHITECT
AT ONCE BEFORE PROCEEDING

Contemporary Design Solutions



46 Great Marlborough Street
London
W1F 7JW
Telephone: 020 7494 9000 Fax: 020 7494 4944

Client

RISETALL LTD

Project Title
PROPOSED ROOF EXTENSION
& EXTERNAL FIRE ESCAPE ROUTE
Student Accommodation
34 Chalk Farm Road, London NW1 8AJ

Drawing Title

Existing Section AA'

Scale 1: 100@A1 Date July 2013
Drawn NM Checked CT
Drawing No. Rev.

130701-A(SO)300

CAD plot date: 26 Jun 2013 - 07:55pm

KEY PLAN scale 1:500@A1

