


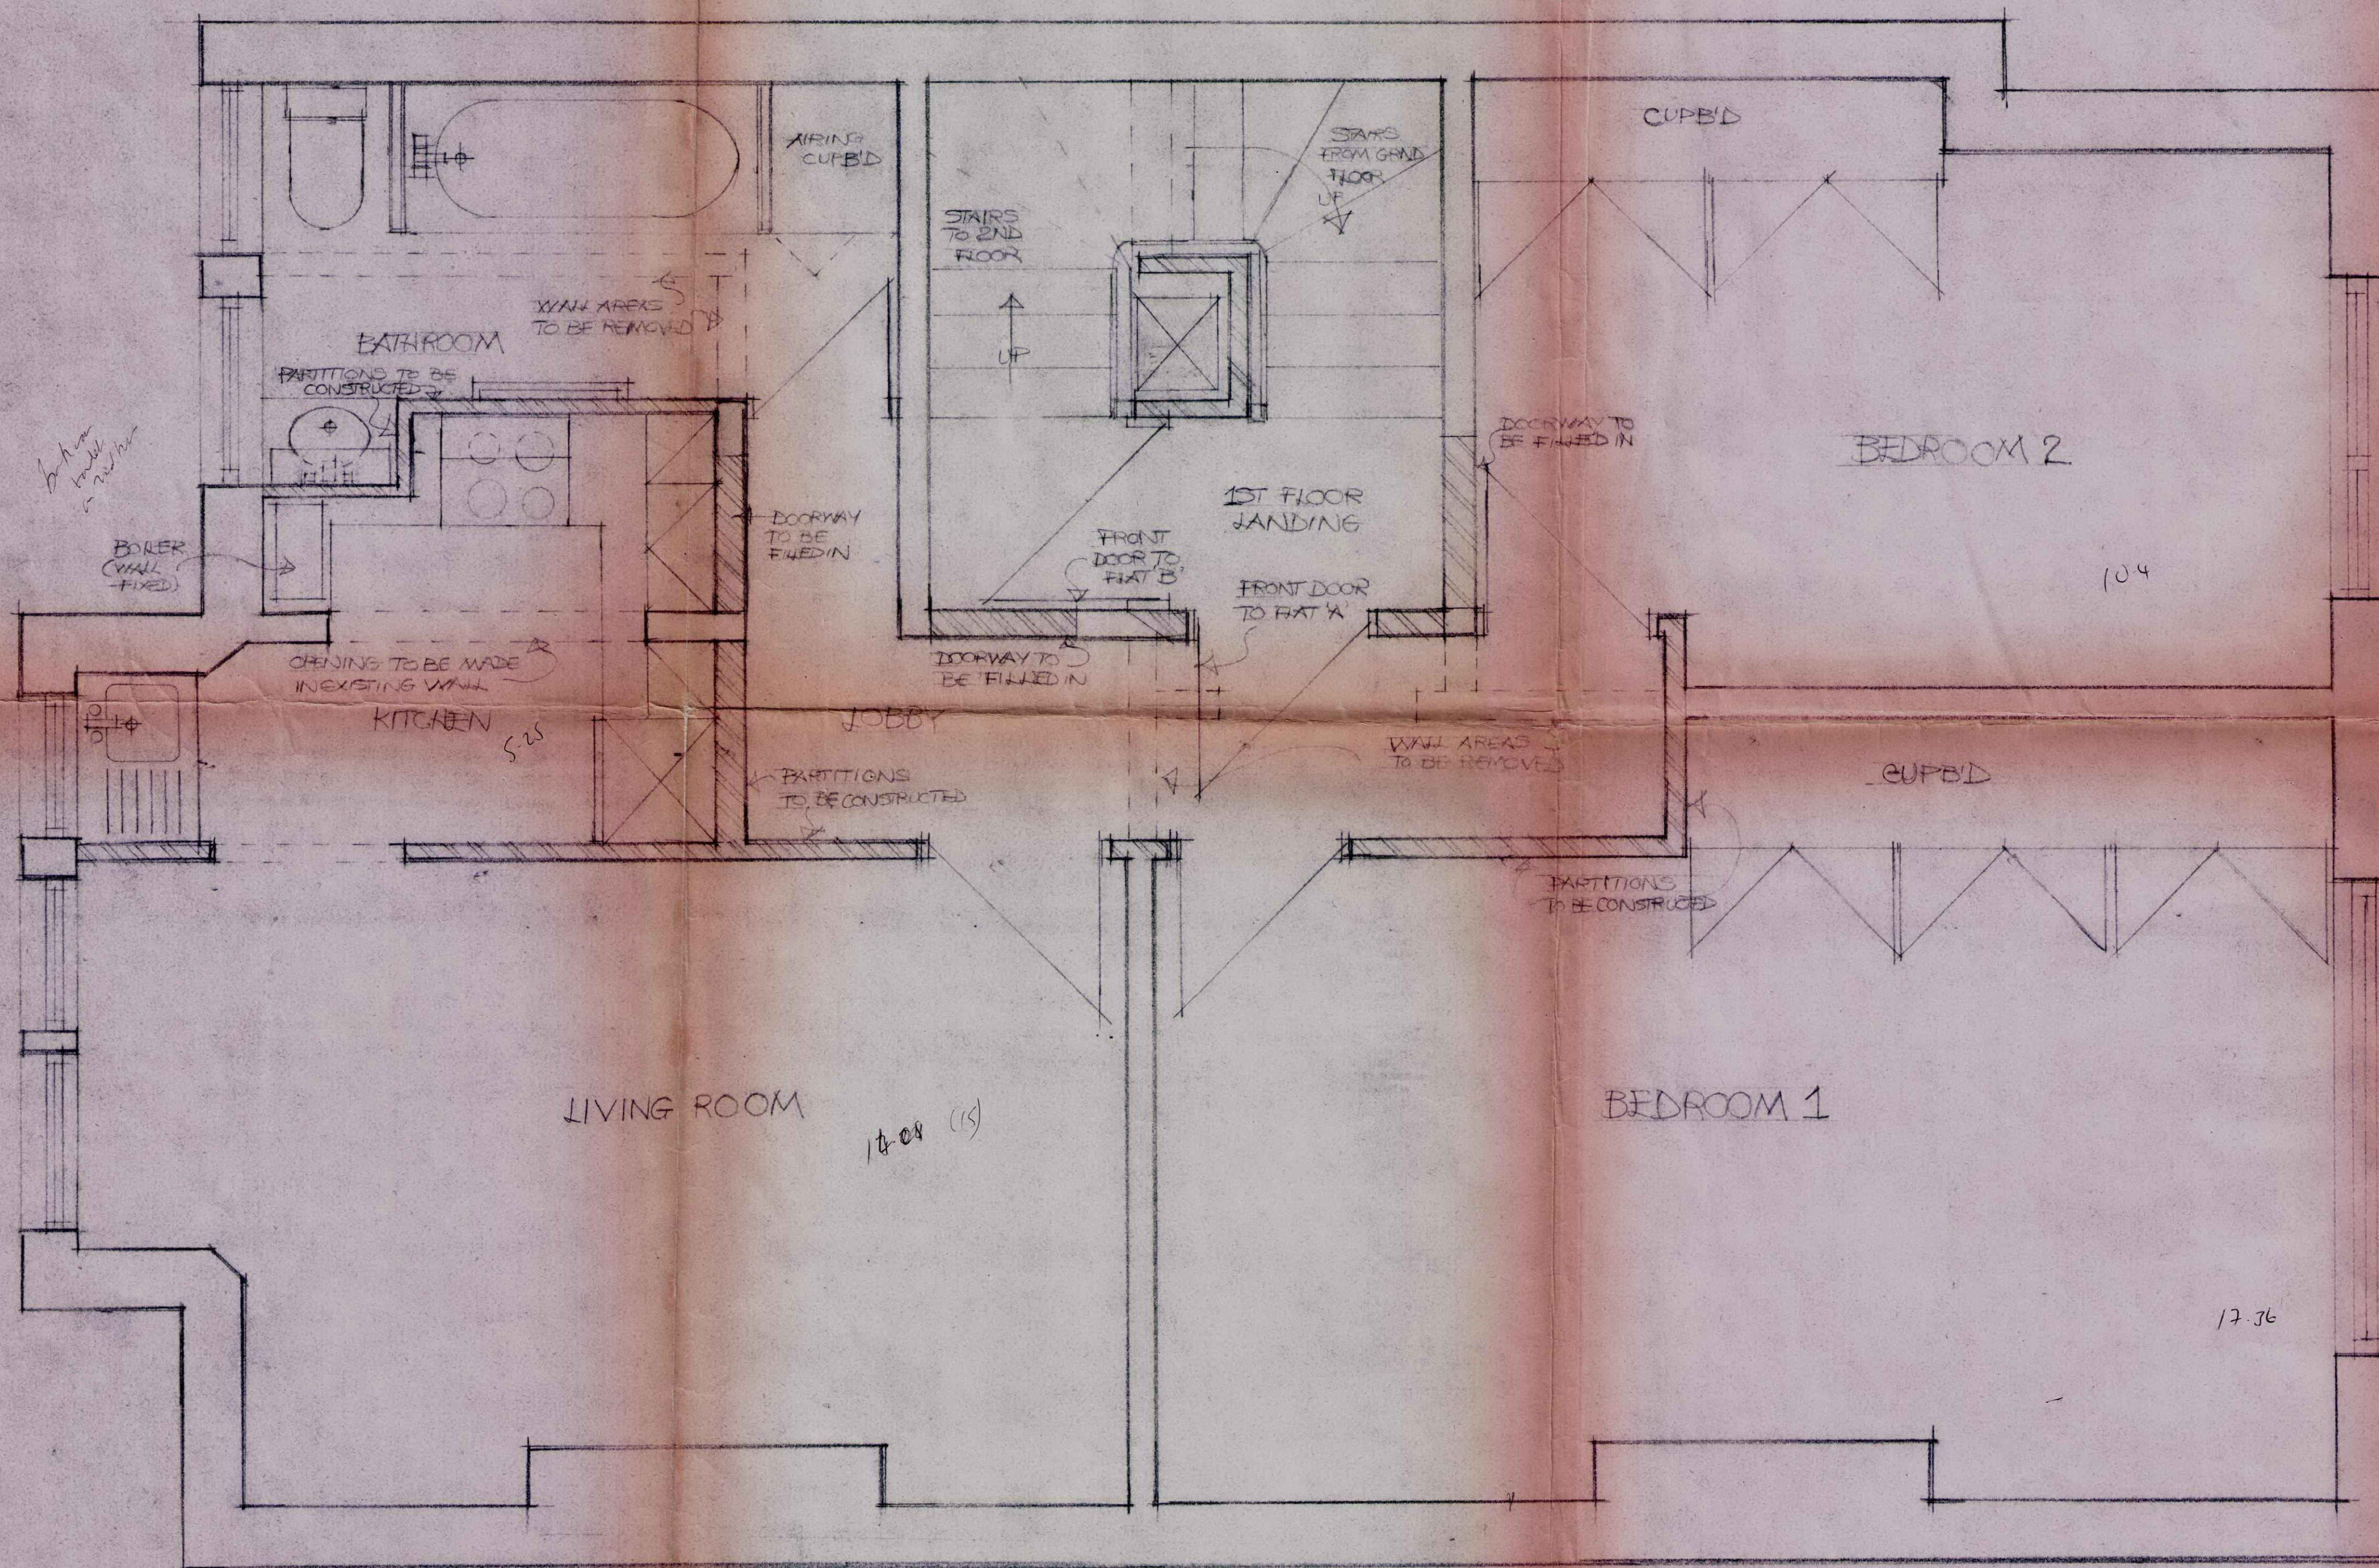

← tiles on roof

6.5

LONDON BOROUGH OF CAMDEN
TOWN AND COUNTRY PLANNING ACTS
1 - OCT 1980
PLANS APPROVED
ON BEHALF OF THE COUNCIL

N.B. ALL DOORS ARE SELF-CLOSING,
WITH HALF-HOUR FIRE RATING.

LAYOUT PLANS
OF 27, HOWITT ROAD, NW3.
(CONVERSION OF
1ST + 2ND FLOOR MAISONNETTE)

SCALE : 1 : 20 DRWN BY : A.H. 14.8.80.

CTPK8/6/4/31010

1ST FLOOR

grd - flat

vacant

58.74

- 2.86