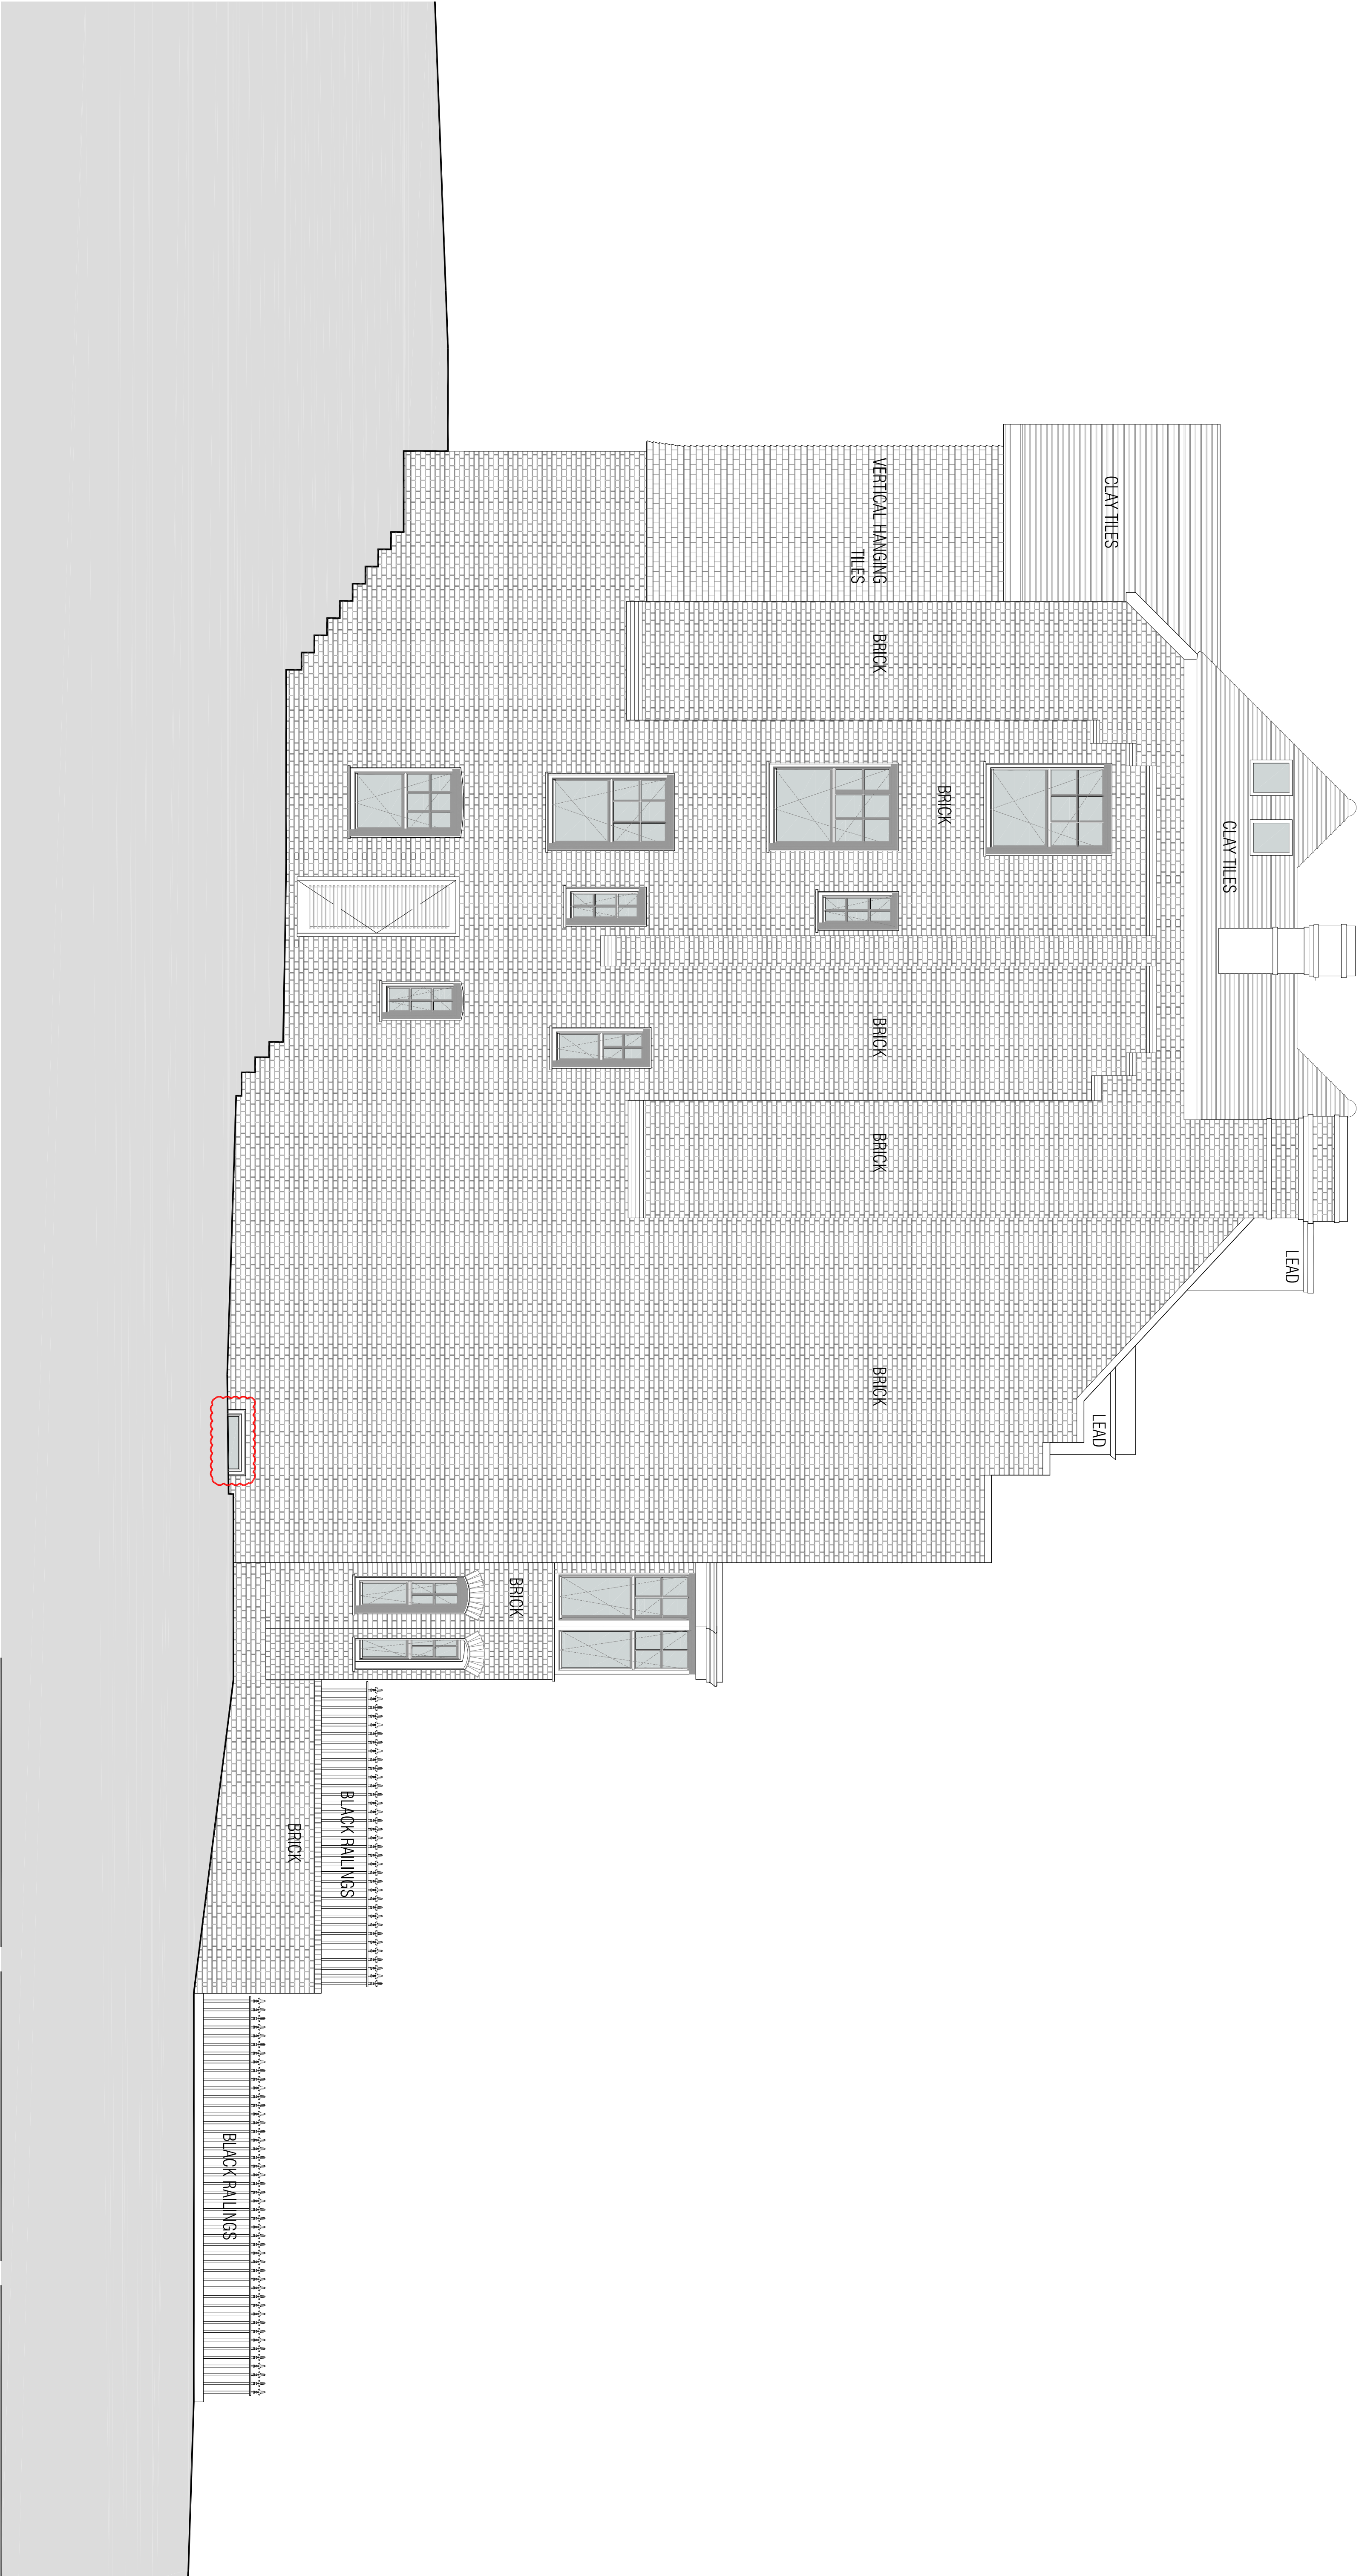


CONDITION VARIATION

Rev:	Comments:	By:	Date:
A	Basement side window added. Material notes added.	AH	Jul 13

Client:
Shahb Properties Ltd.

Project Title:
Refurbishment and Extension of 29 & 30 Lynchurst Road, Hemstead

Drawing Title:
Proposed Side Elevations

Scale:	Date:	Drawn:	Checked:
--------	-------	--------	----------

1:50@A1	Jan 13		
---------	--------	--	--

kyson

Studio

28 Seaton Street
London
UK

EC2A 4RP

T: +44(0) 20 7247 2462
E: enquiries@kyson.co.uk
W: www.kyson.co.uk

Project No.: 258-11 Drawing No.: 3003 Revision: A